
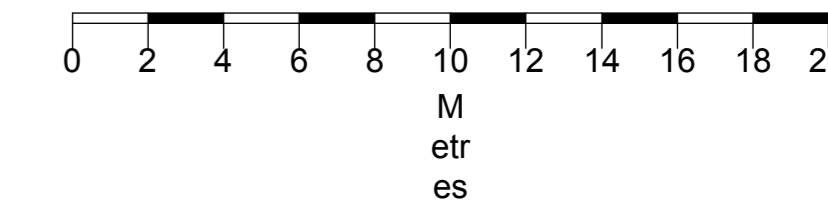


Notes

All Dimensions to be checked on site. Walls shown on plans are not to be assumed to be solid & should be checked for thickness, construction, load bearing capacity & stability.

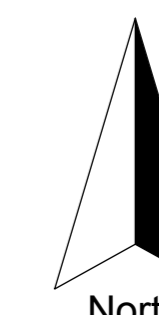

ABBREVIATIONS

- CH Cable Height
- CL Cover Level
- DK Drop Kerb
- EH Eaves Height
- FFL Finished Floor Level
- GU Gully
- IC Inspection Cover
- RH Ridge/Roof Height
- SP Sign Post
- SVP Soil Vent Pipe
- TF Top of Fence
- TL Threshold Level
- TP Telegraph Pole
- TW Top of Wall
- WV Water Valve

NOTE
All levels and coordinates relate to OSGB36 using GNSS data.
Levels defining edge of carriageway are observed at channel (bottom of kerb).



Rev.0 Description. Issued



2 Berkshire Close | Wilpshire | Blackburn | Lancashire | BB1 9NG
tel 01254 614055 fax 01254 209754 e-mail sales@tricadsolutions.co.uk

Site Address
Mill Hey Croft
Sawley Road
Chatburn. BB7 4LD

Project Description
Site Survey

Drawing Title
Existing Site Layout

Scale	Date	Drawn By
1:200@A1	21/11/2014	MW

Drawing Number
TRI-1323-01