



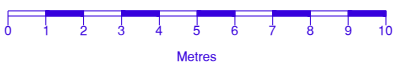

Notes

All Dimensions to be checked on site. Walls shown on plans are not to be assumed to be solid & should be checked for thickness, construction, load bearing capacity & stability.

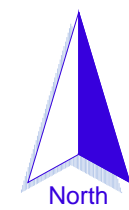

ABBREVIATIONS

Mitton Road

New Wall 1.6m high in style of existing wall

Rev.0 Description. Issued


2 Berkshire Close | Wilpshire | Blackburn | Lancashire | BB1 9NG
tel 01254 614055 fax 01254 209754 e-mail sales@tricadsolutions.co.uk

Site Address

Great Mitton Hall
Mitton Road
Mitton BB7 9PQ

Project Description

Extension
to existing
stone wall

Drawing Title

Proposed
Wall Layout

ORIGINAL CAD SUPPLIED BY		
WOODHALL		
PLANNING AND CONSERVATION		
Scale	Date	Drawn By
1:200@A3	05/01/2015	MD
Drawing Number		
TRI-1360-03		