
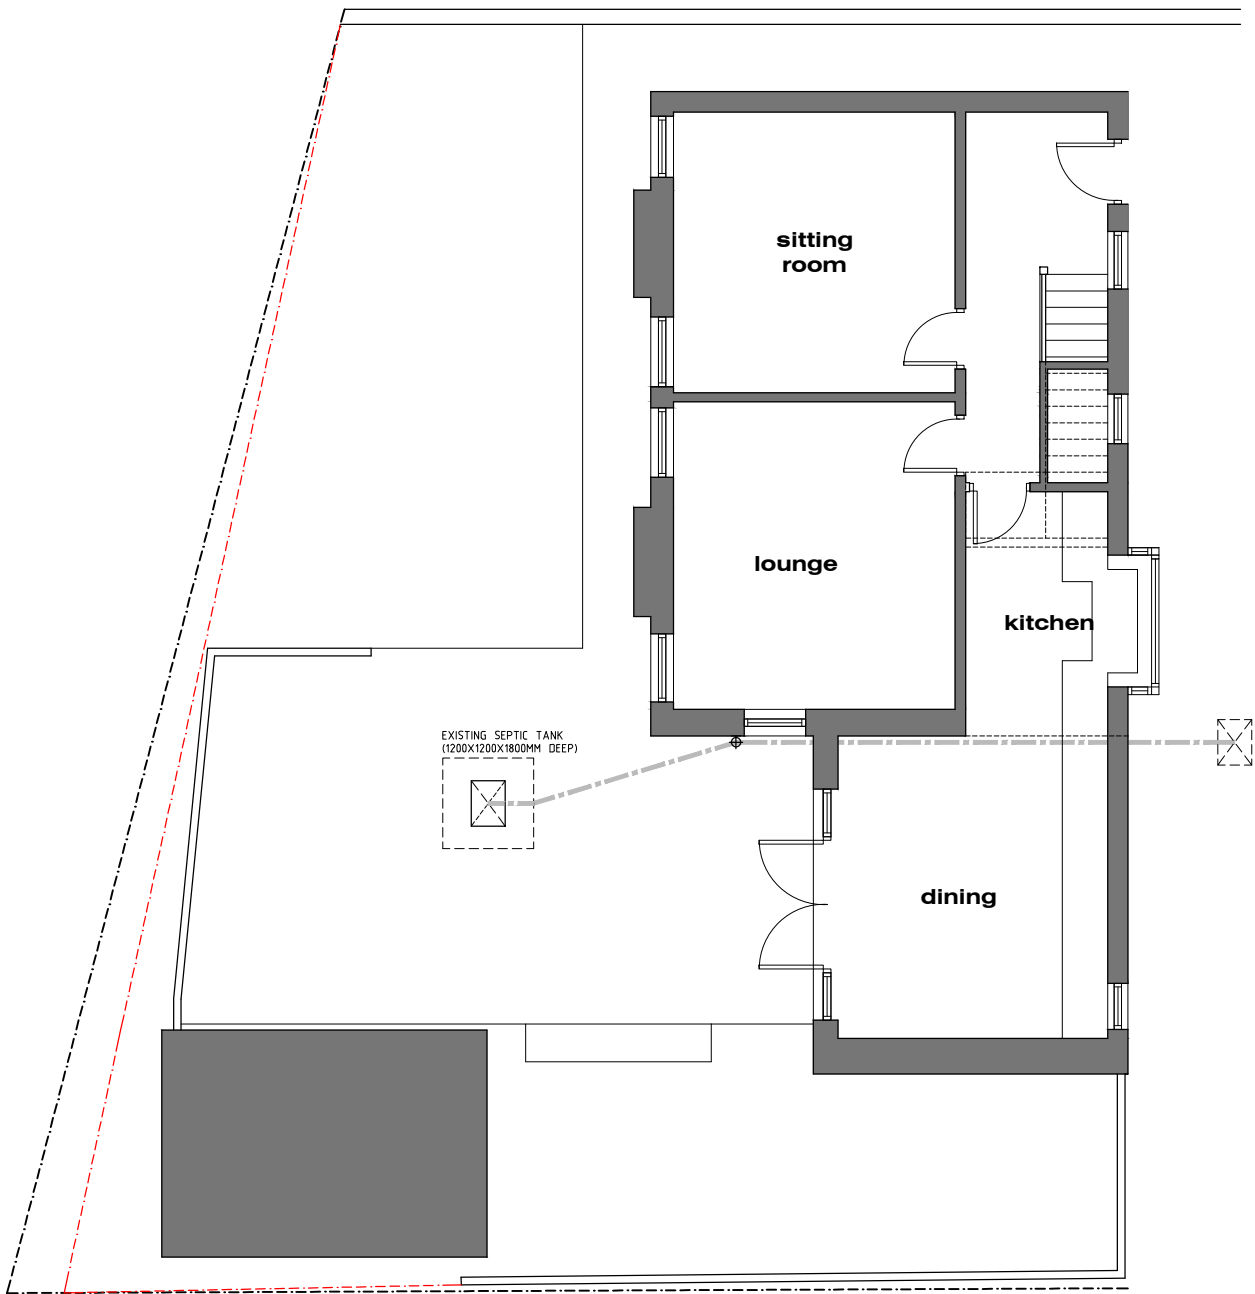
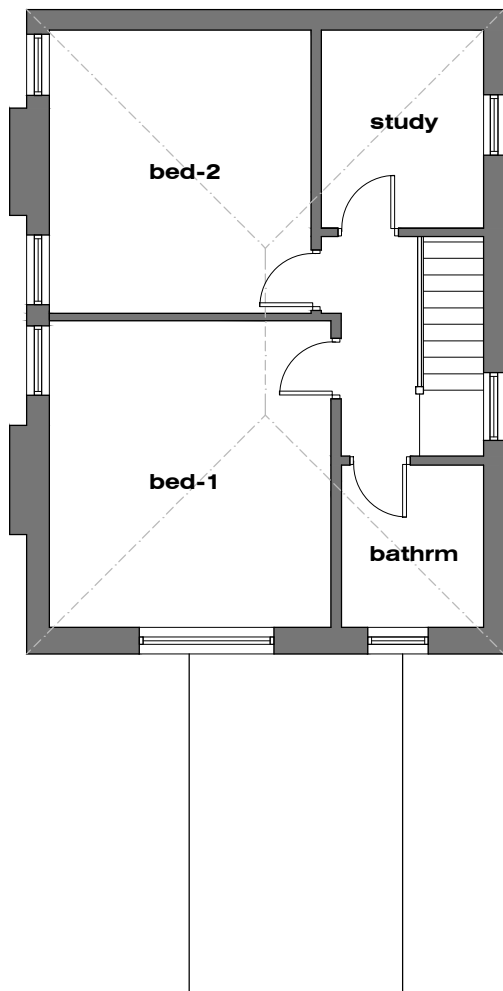


EXISTING: FLOOR PLANS

side/ rear annexe extension: langton house, dilworth lane, longridge pr3 2st

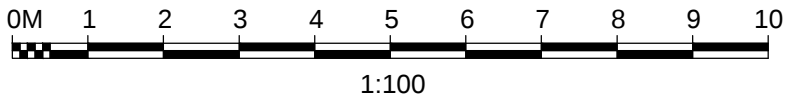

SIDE/ REAR ANNEXE
extension: langton
house, dilworth lane,
longridge pr3 2st

**EXISTING
FLOOR PLANS**

A Septic Tank and FV drainage connection added JM 28.01.15
SCALE - 1:100 (A3).....DRAWN: J.MONKS