
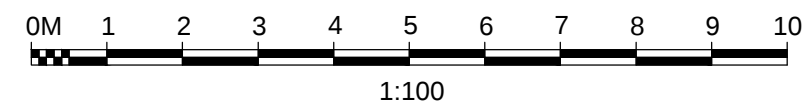
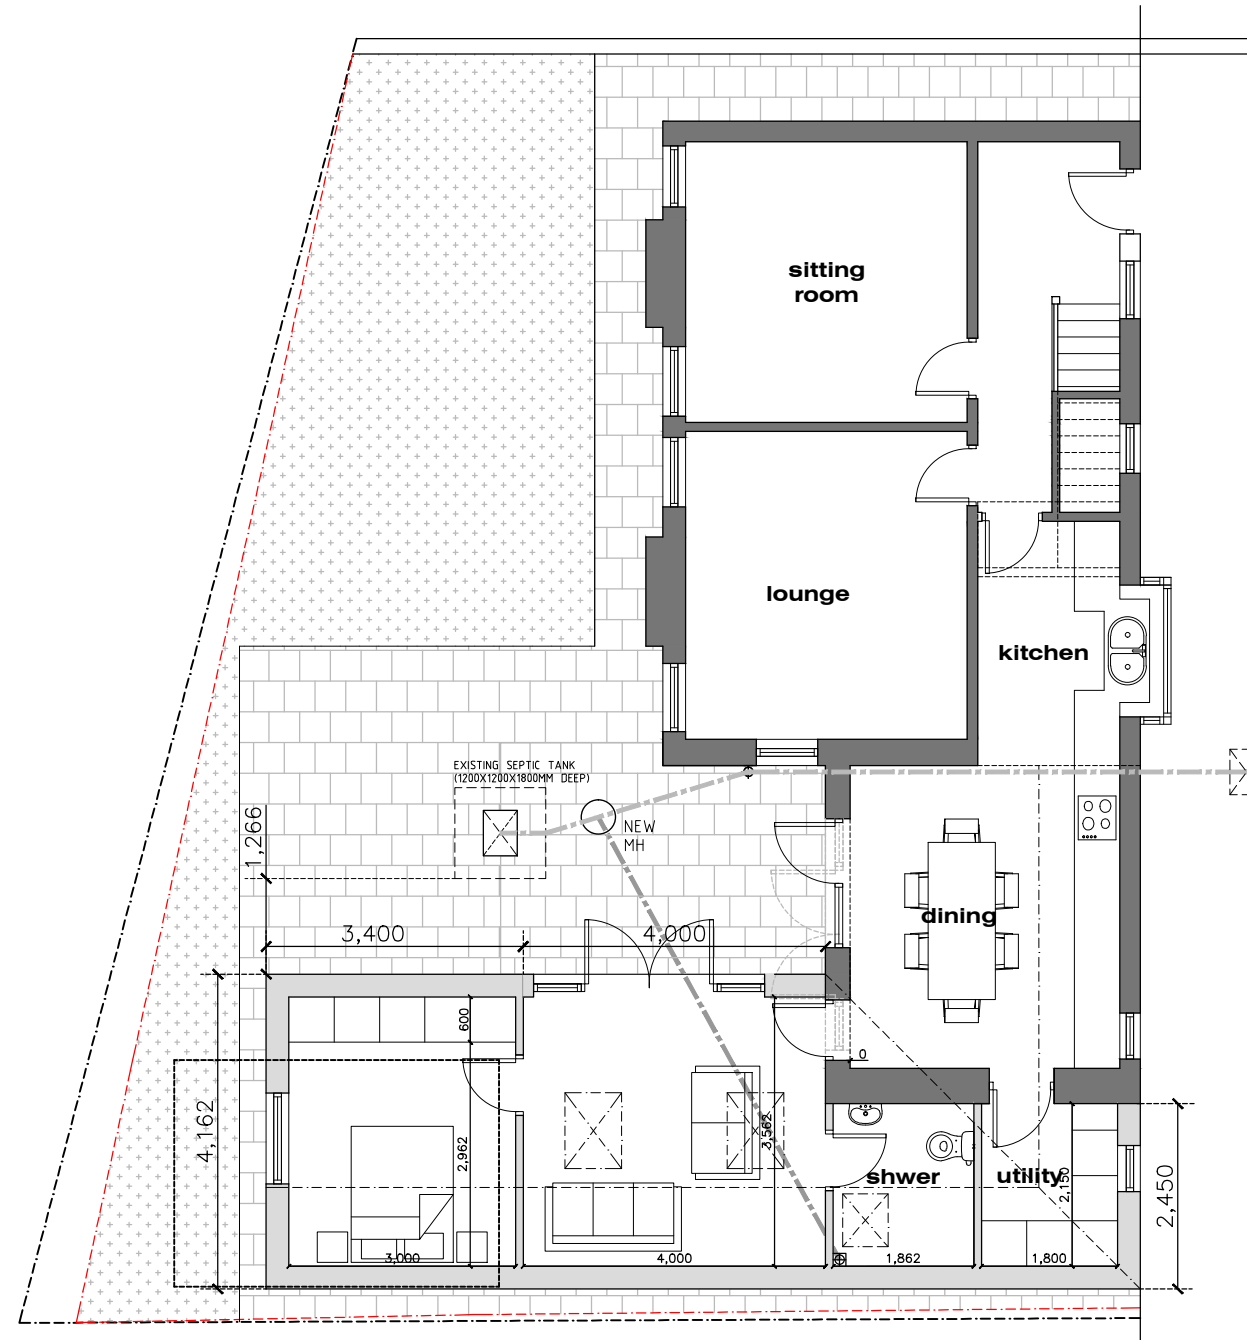


PROPOSED: FLOOR PLANS

side/ rear annexe extension: langton house, dilworth lane, longridge pr3 3st

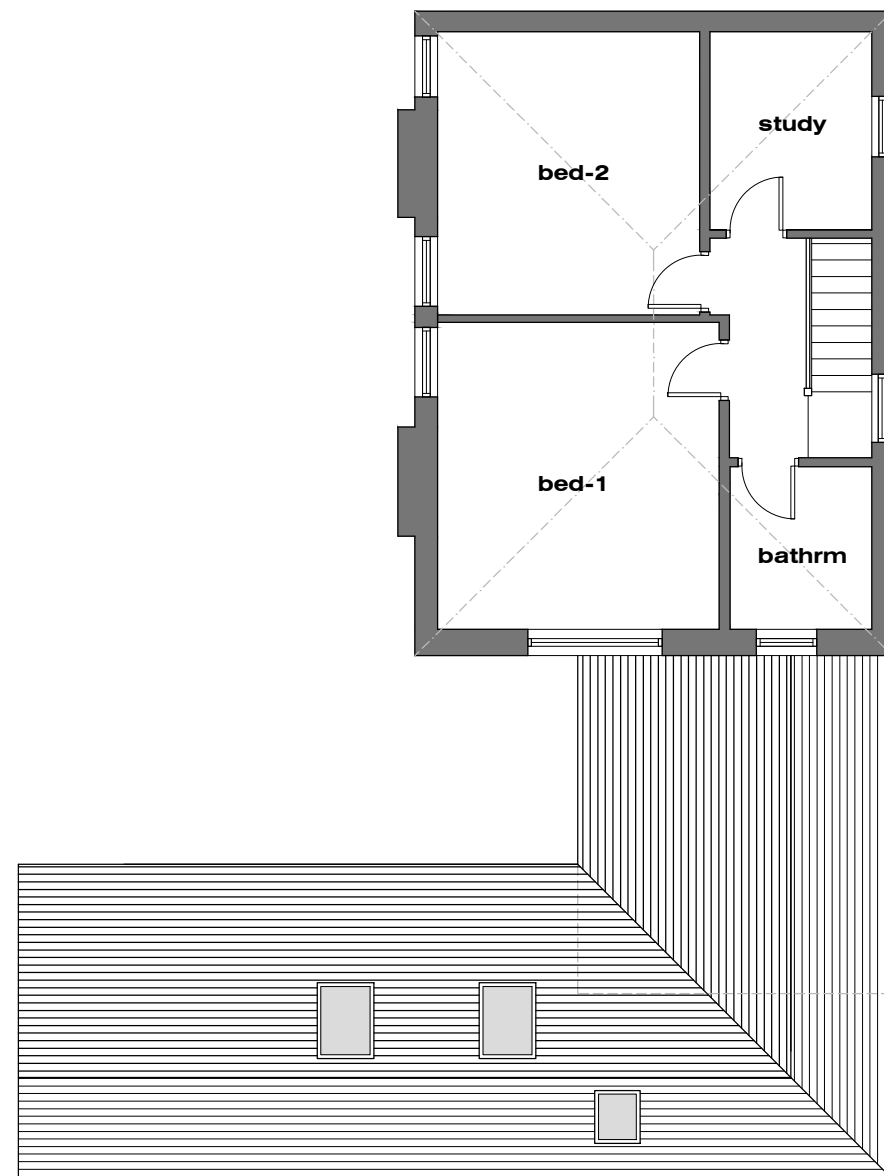

SIDE/ REAR ANNEXE extension: langton house, dilworth lane, longridge pr3 3st			
PROPOSED FLOOR PLANS			
A Septic Tank and FW drainage connection added		JM/28.01.15	
SCALE - 1:100 (A3)		DRAWN: J.MONKS	