



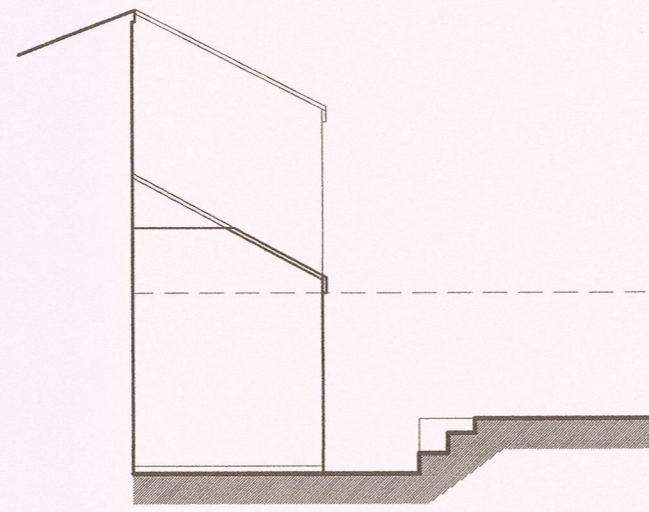


rear elevation

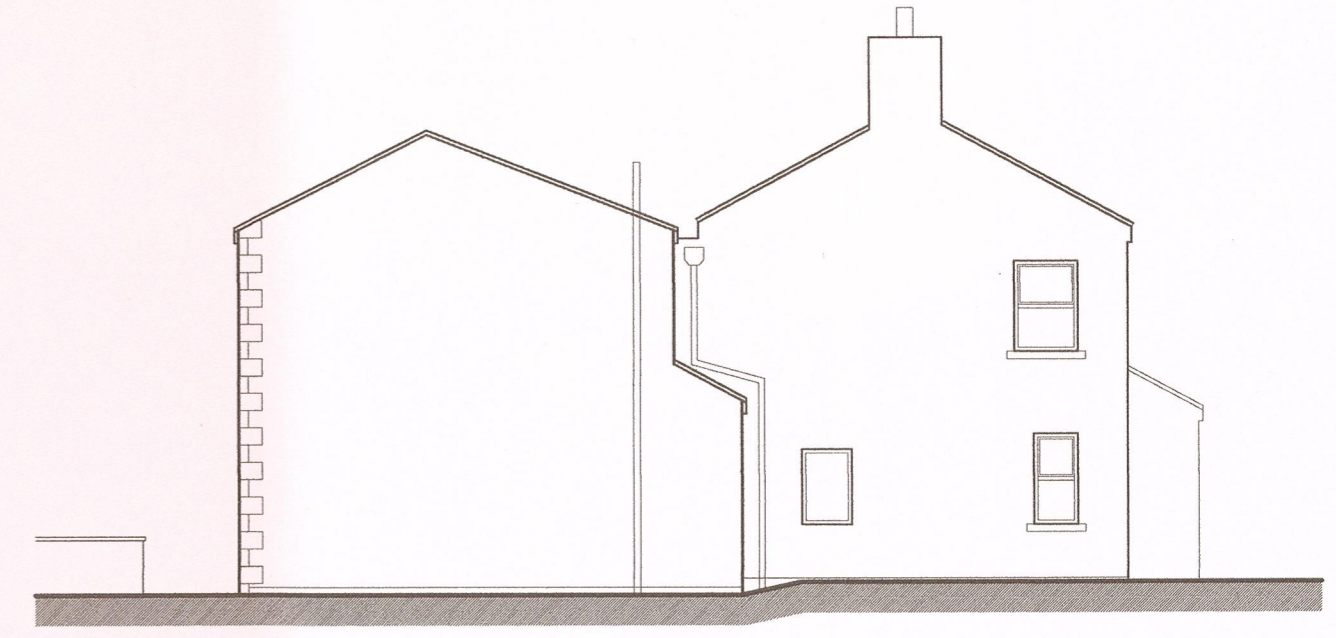


side elevation




side elevation

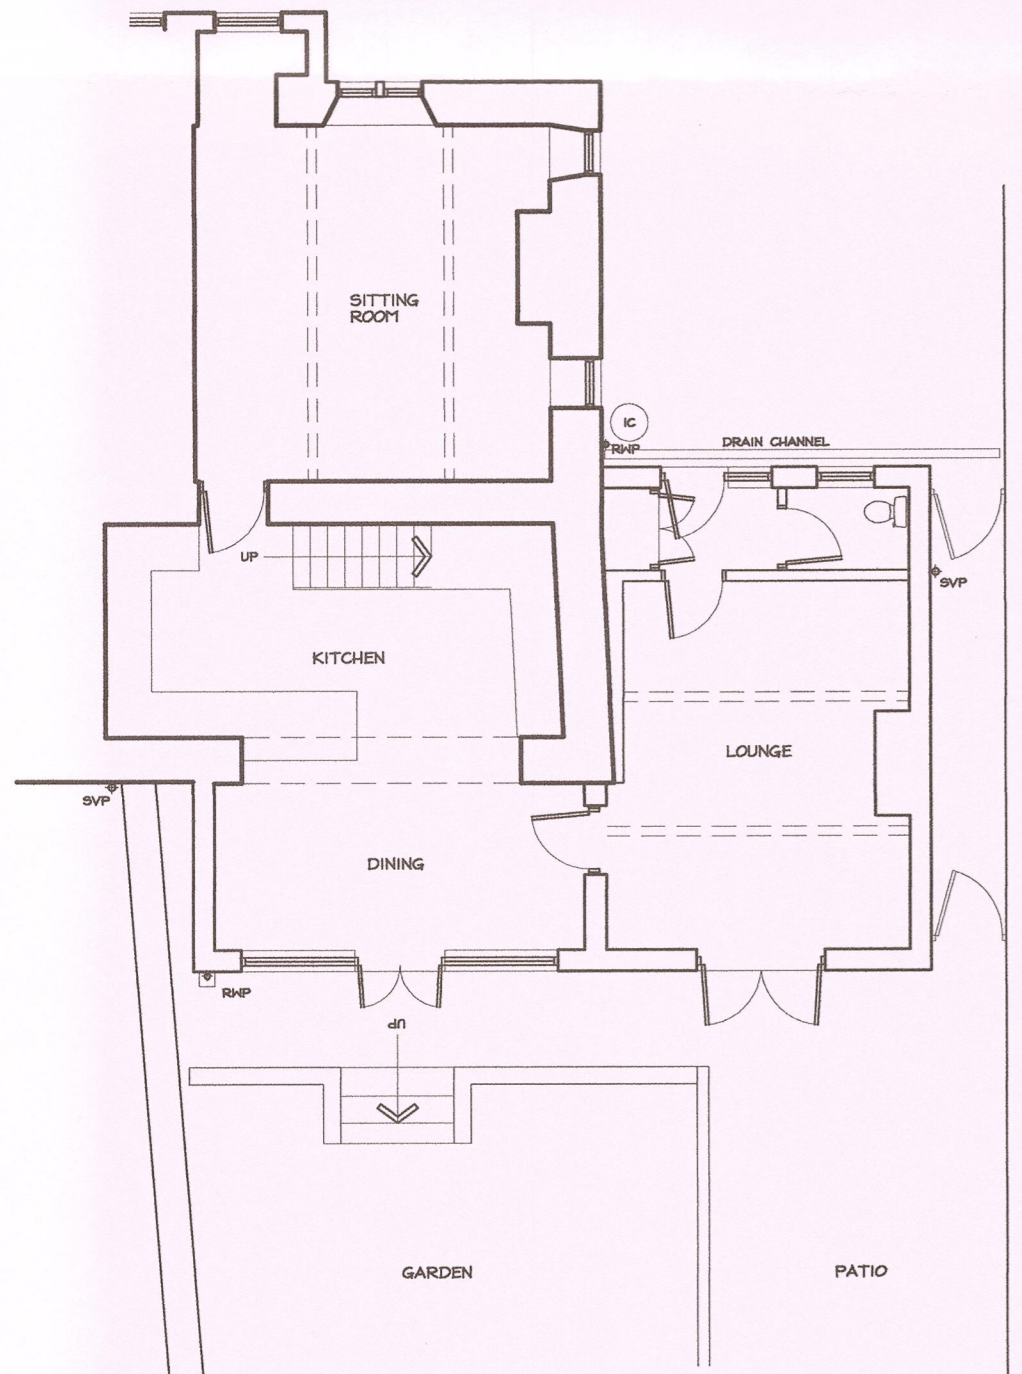


ground floor plan

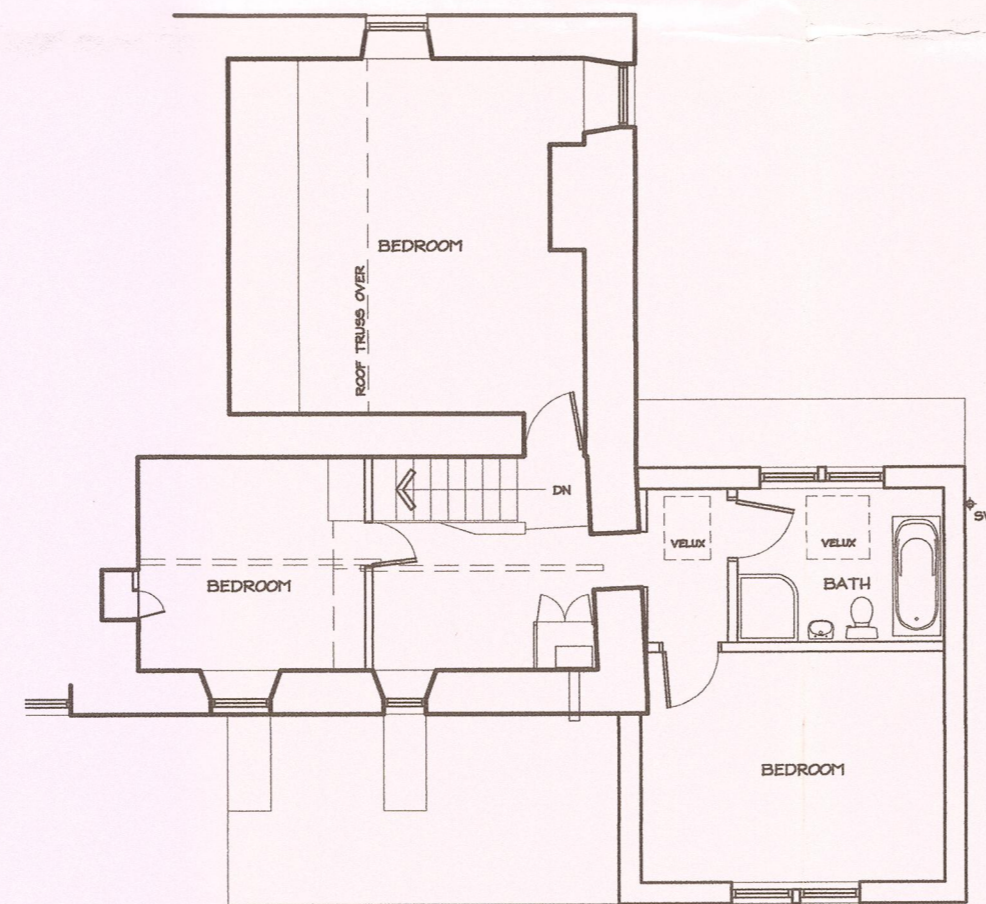

first floor plan

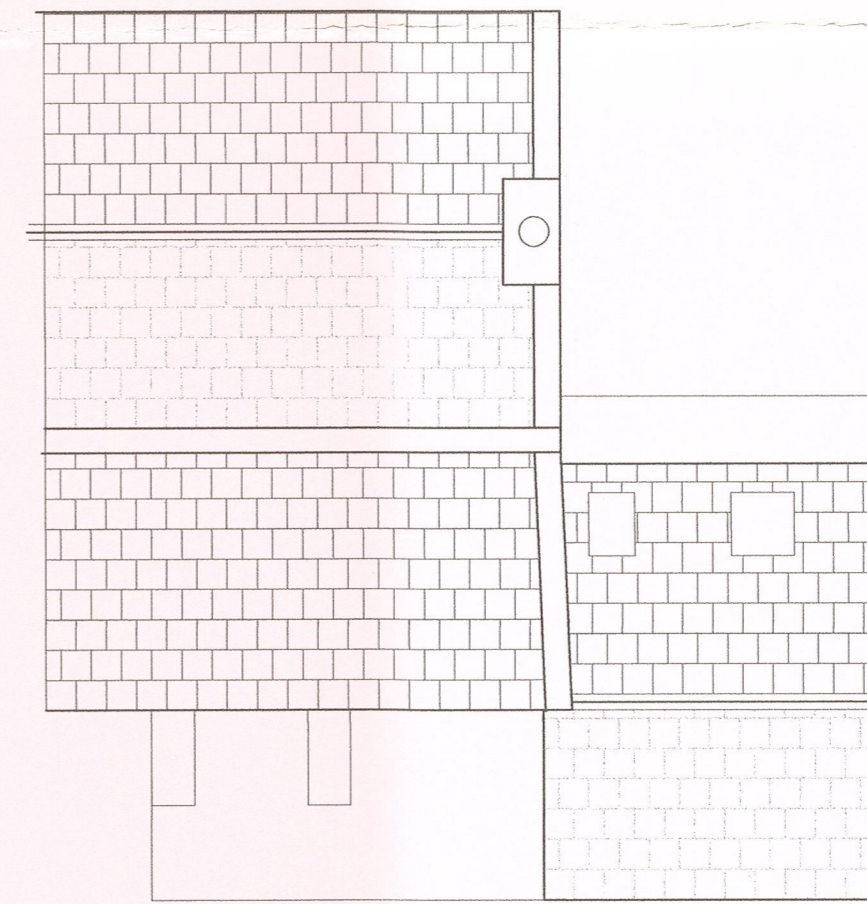

roof plan

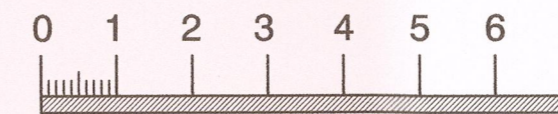

SCALE BAR in METRES

320150242P

Revisions

Project: PROPOSED FIRST FLOOR EXTENSION AT,  
76 DOWNHAM RD. CHATBURN

Drawing: **survey drawing**

Client: MR. A. KENT

**adm design**

Brook Lea, Colne Road, Sough, Barnoldswick, Lancashire. BB18 6TD.  
Tel: 01282 853335 - Mobile: 07991 557214 - Email: admdesign@btconnect.com

Scale(s) 1:100 @ A2 Date NOVEMBER 2013

Drawing no. ADM/13/33/01 Rev.