






rear elevation

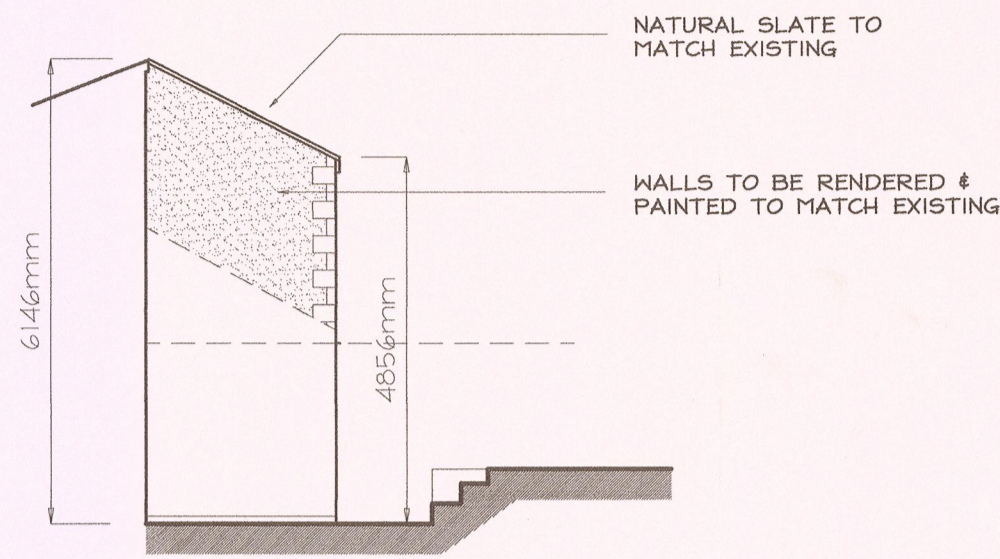


side elevation

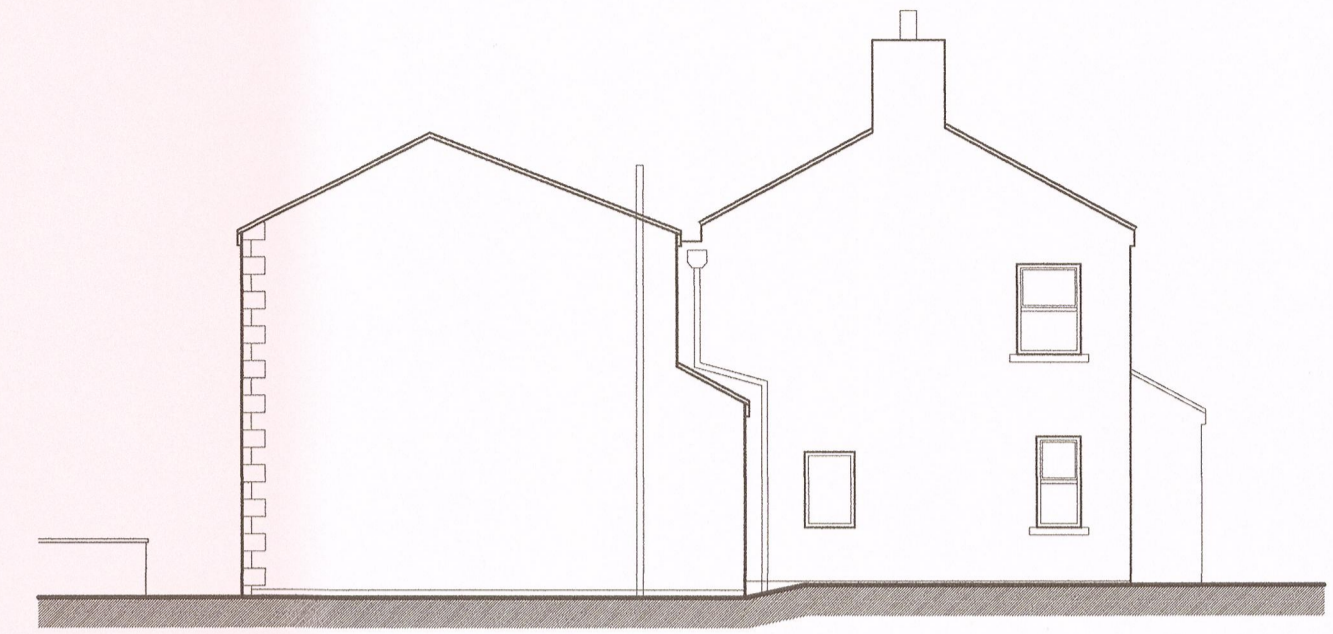


side elevation (no change)

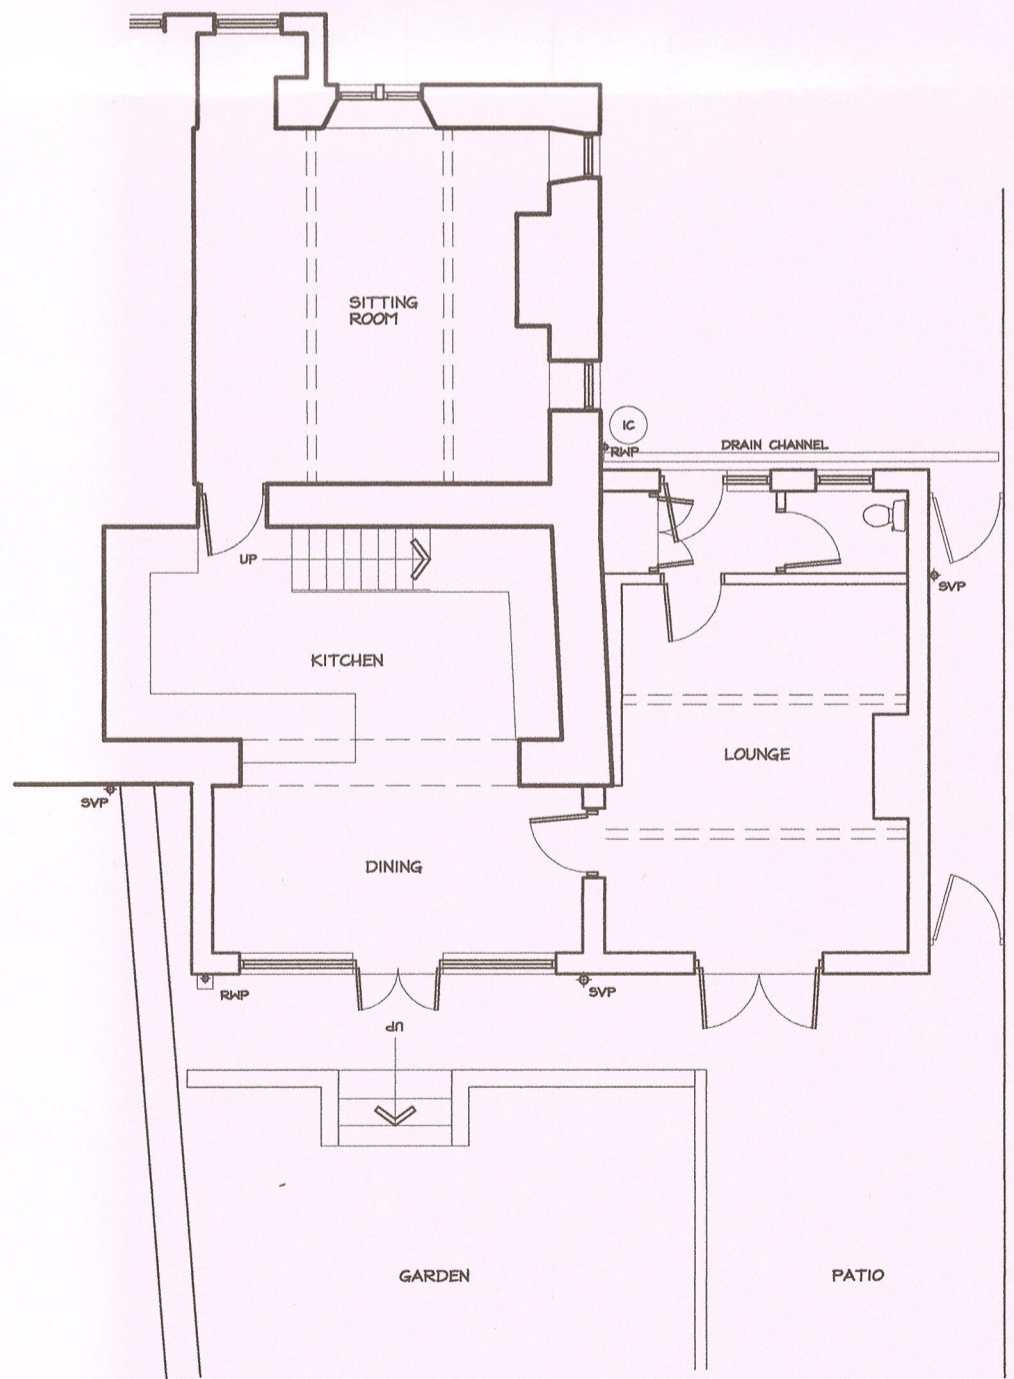


ground floor plan

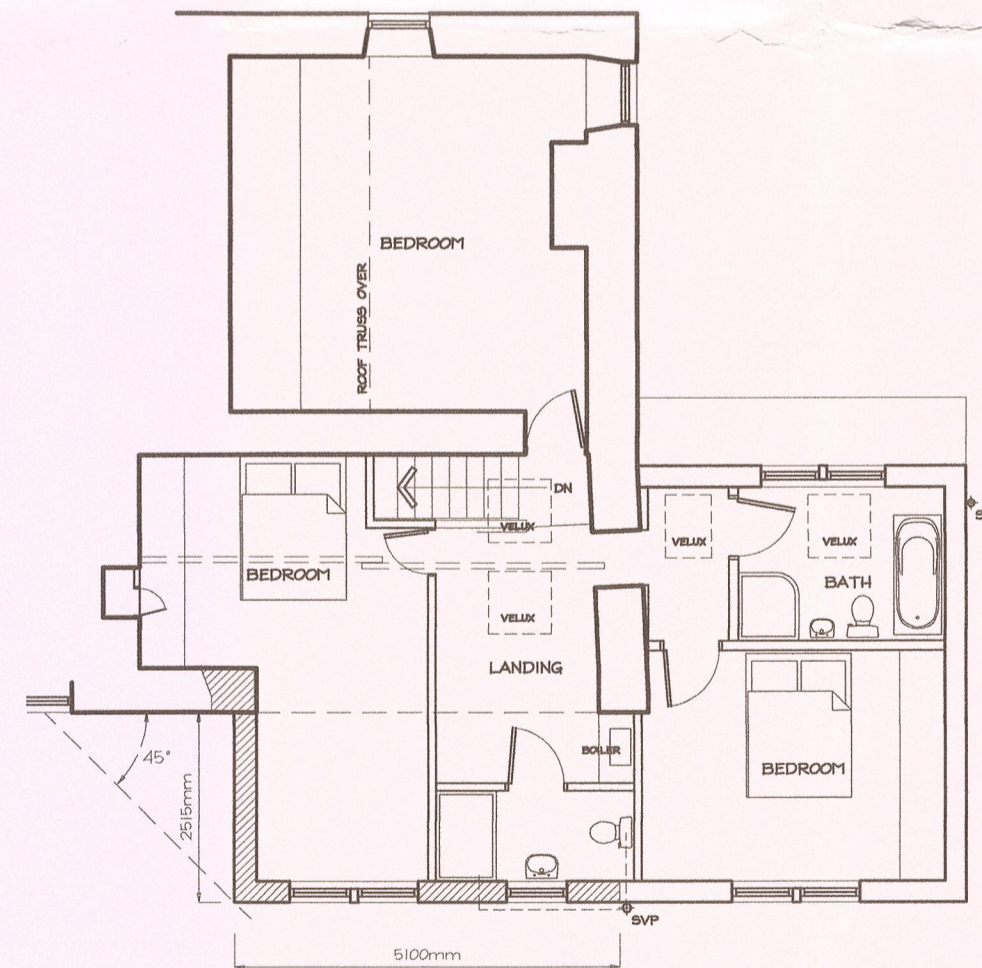

first floor plan

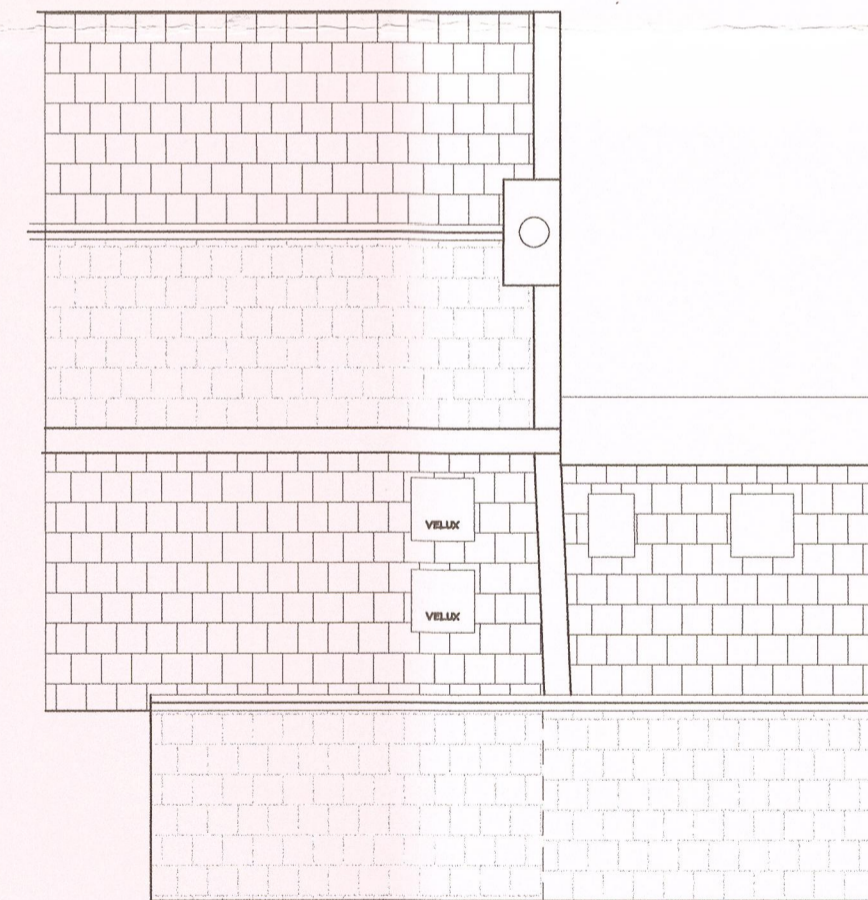

roof plan

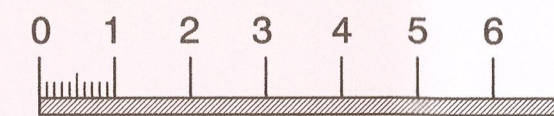

SCALE BAR in METRES

320150242P

Revisions **A** AMENDED AFTER MEETING WITH CLIENT 6/3/15

Project: PROPOSED FIRST FLOOR EXTENSION AT, 76 DOWNHAM RD. CHATBURN

Drawing: **planning scheme**

Client: MR. A. KENT

adm design

Brook Lea, Colne Road, Sough, Barnoldswick, Lancashire, BB18 6TD.
Tel: 01282 853335 - Mobile: 07931 557214 - Email: adm@adm-design.co.uk

Scale(s) 1:100 @ A2 Date NOVEMBER 2013

Drawing no. ADM/13/33/02 Rev. **A**