



AMENDED PLANS RECEIVED  
 DATE .....

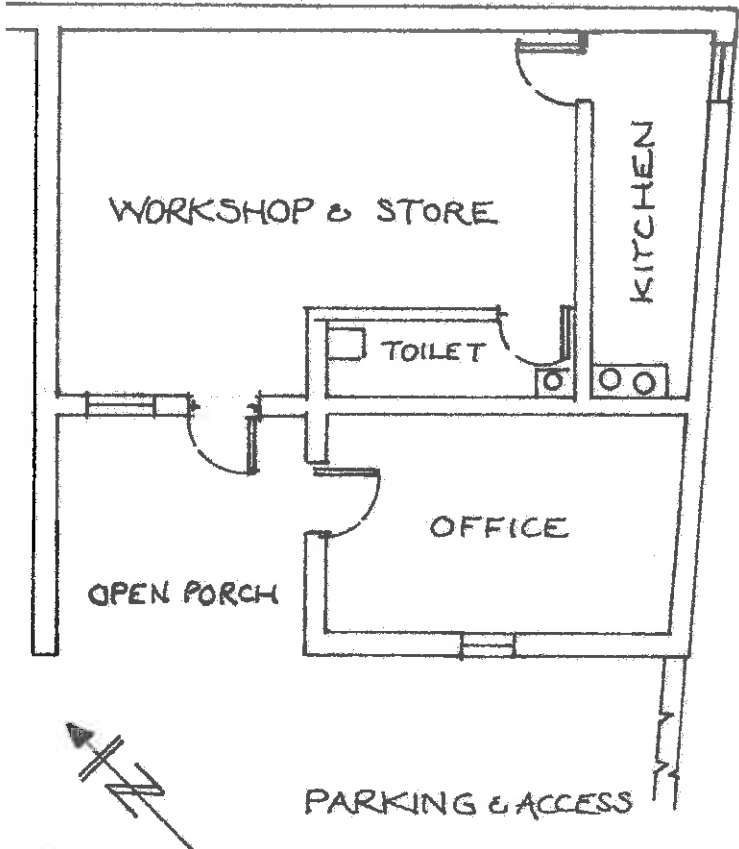

EXISTING FLOOR PLAN.

CEMENT SCREED IN  
 WORKSHOP & STORE  
 TO PROVIDE AN EVEN  
 SURFACE - LAY A  
 WASHABLE VINYL.

REMOVE EXISTING  
 INTERNAL DOOR TO  
 PROVIDE OPEN PLAN  
 ACCESS TO FORMER  
 KITCHEN AREA.

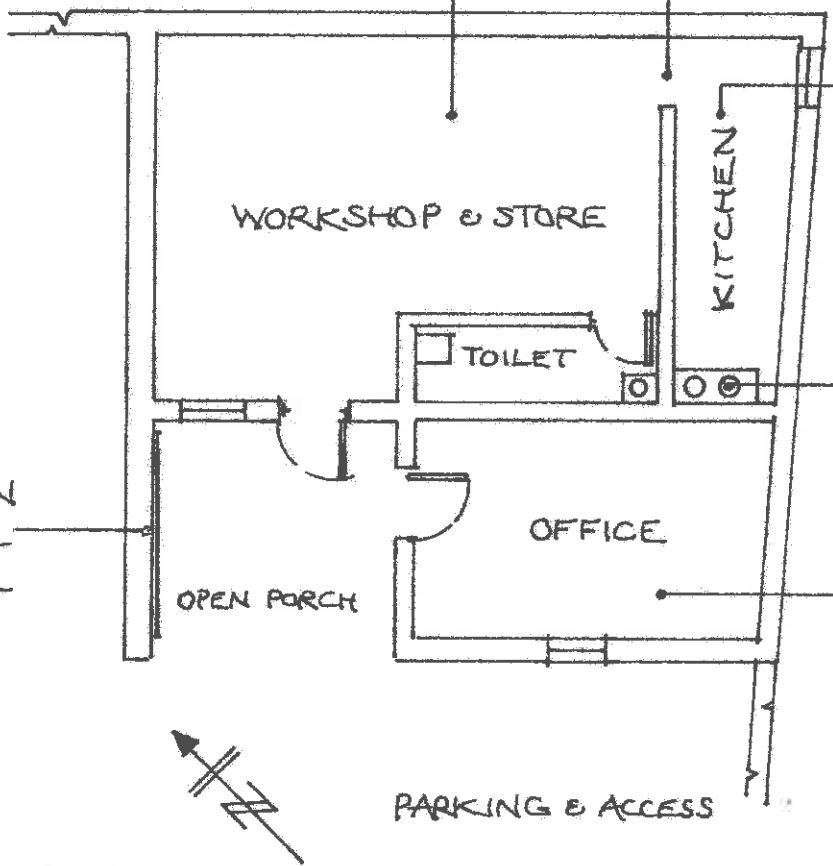

PROPOSED FLOOR PLAN.

3201502857


NO. 4 ESHTON TERRACE, CLITHEROE, BB7 1BQ.

DRAWING SCALE: 1:100

EARTHWORK  
 ENVIRONMENTAL  
 DESIGN  
 3 MEADOWLAN  
 CLITHEROE  
 BB7 2ND.  
 01200 42511.


AMENDED PLANS RECEIVED  
DATE .....

*Photograph also Confirmation of former Number of future former*

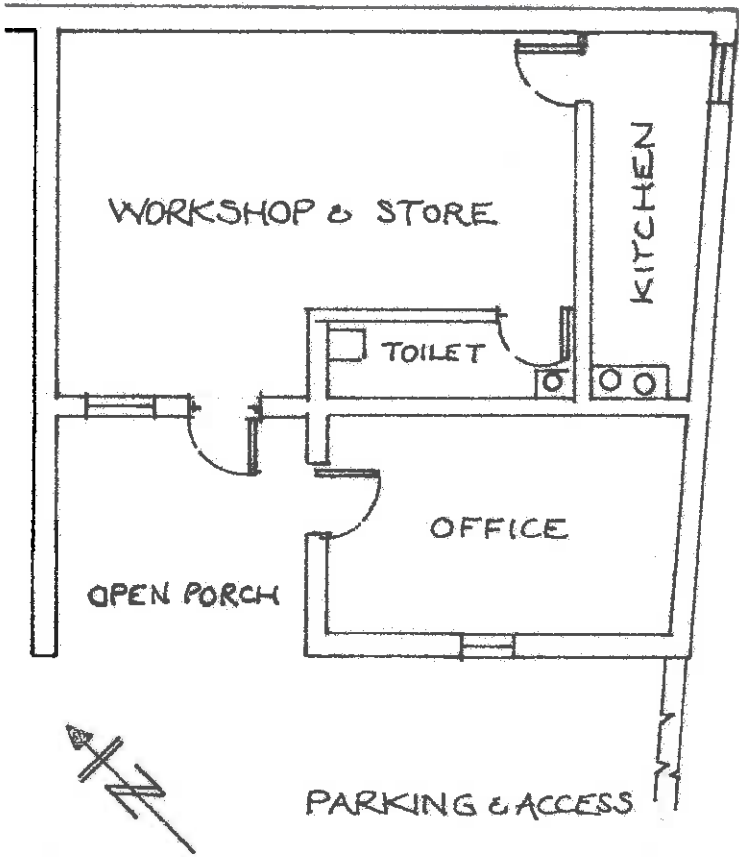

CEMENT SCREED IN WORKSHOP & STORE TO PROVIDE AN EVEN SURFACE - LAY A WASHABLE VINYL.

REMOVE EXISTING INTERNAL DOOR TO PROVIDE OPEN PLAN ACCESS TO FORMER KITCHEN AREA.

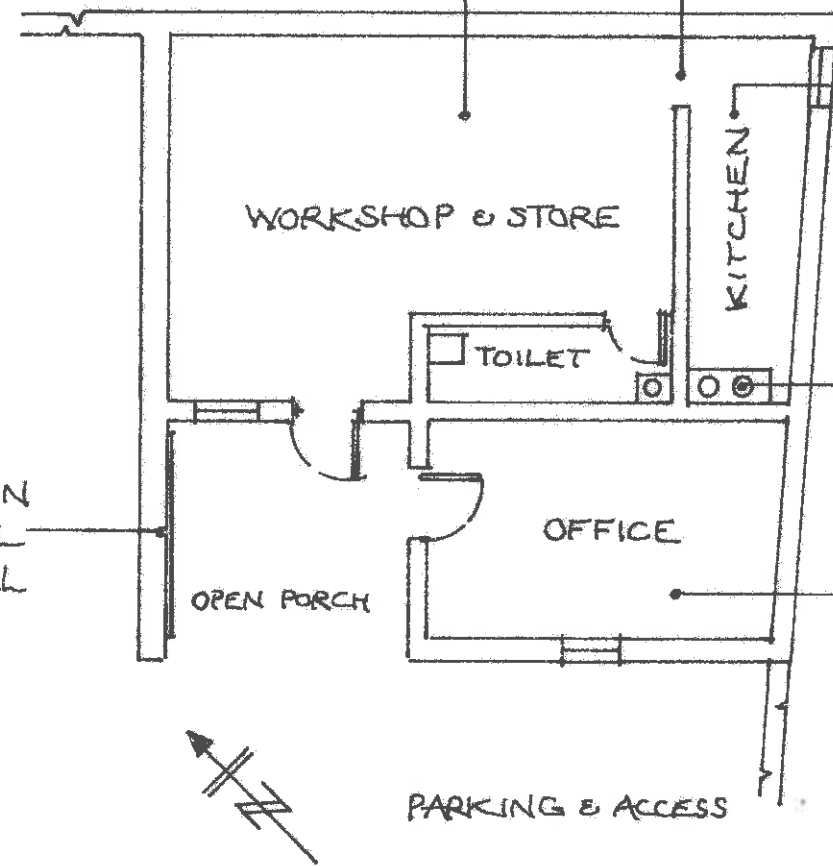

FORMER KITCHEN WILL NOT BE USED AS A PREPARATION AREA.

REPLACE EXISTING STAINLESS STEEL SINK UNIT WITH NEW CERAMIC BASINS.

PRIVATE OFFICE USED BY OWNER NOT INCLUDED IN THIS APPLICATION

ERECT SIGN ON PORTAL INNER WALL APPROX: 2400MM X 800MM IN GREEN. FLUSH TO SURFACE.

EXISTING FLOOR PLAN. 320150285 PROPOSED FLOOR PLAN.

EARTHWORK ENVIRONMENTAL DESIGN  
3 MEADOWLAN CLITHEROE BB7 2ND.  
01200 42511.

NO. 4 ESHTON TERRACE, CLITHEROE. BB7 1BQ. DRAWING SCALE: 1:100