




existing rear elevation

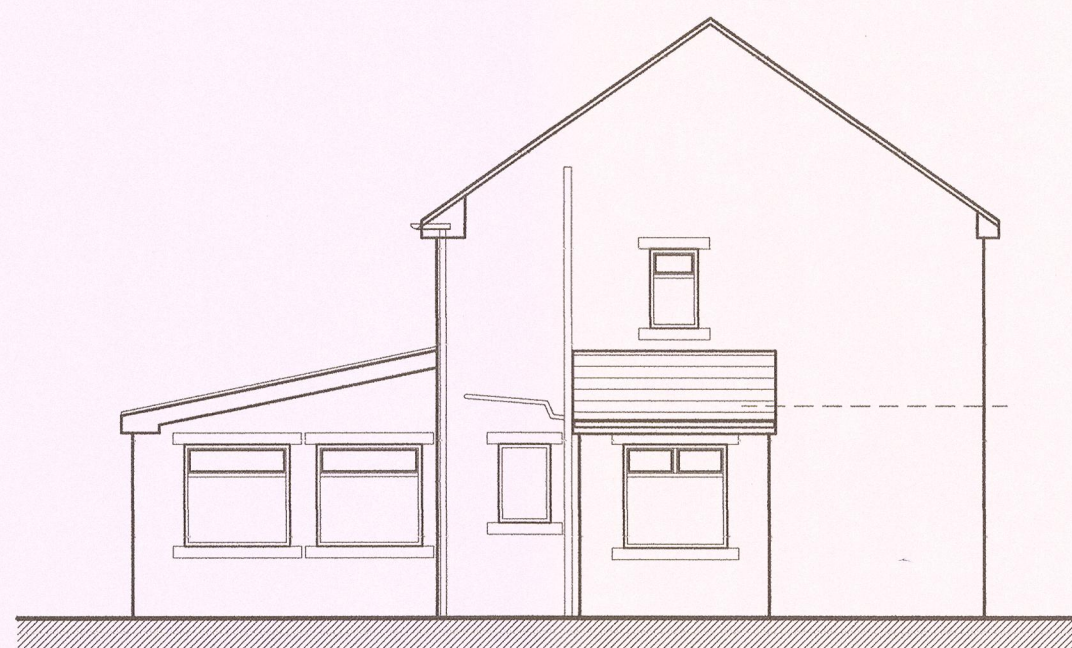

existing side elevation




proposed rear elevation




proposed side elevation

CONCRETE ROOF TILES
TO MATCH EXISTING


BRICK WALLS TO MATCH EXISTING

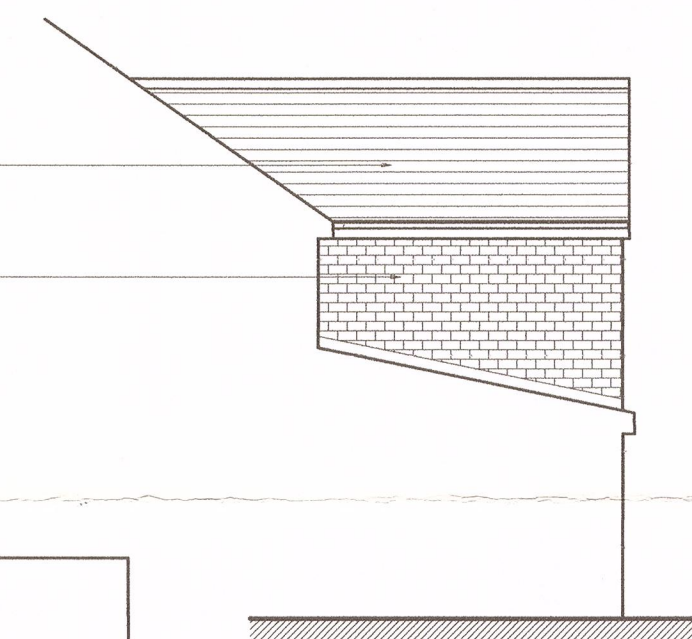


proposed
side elevation

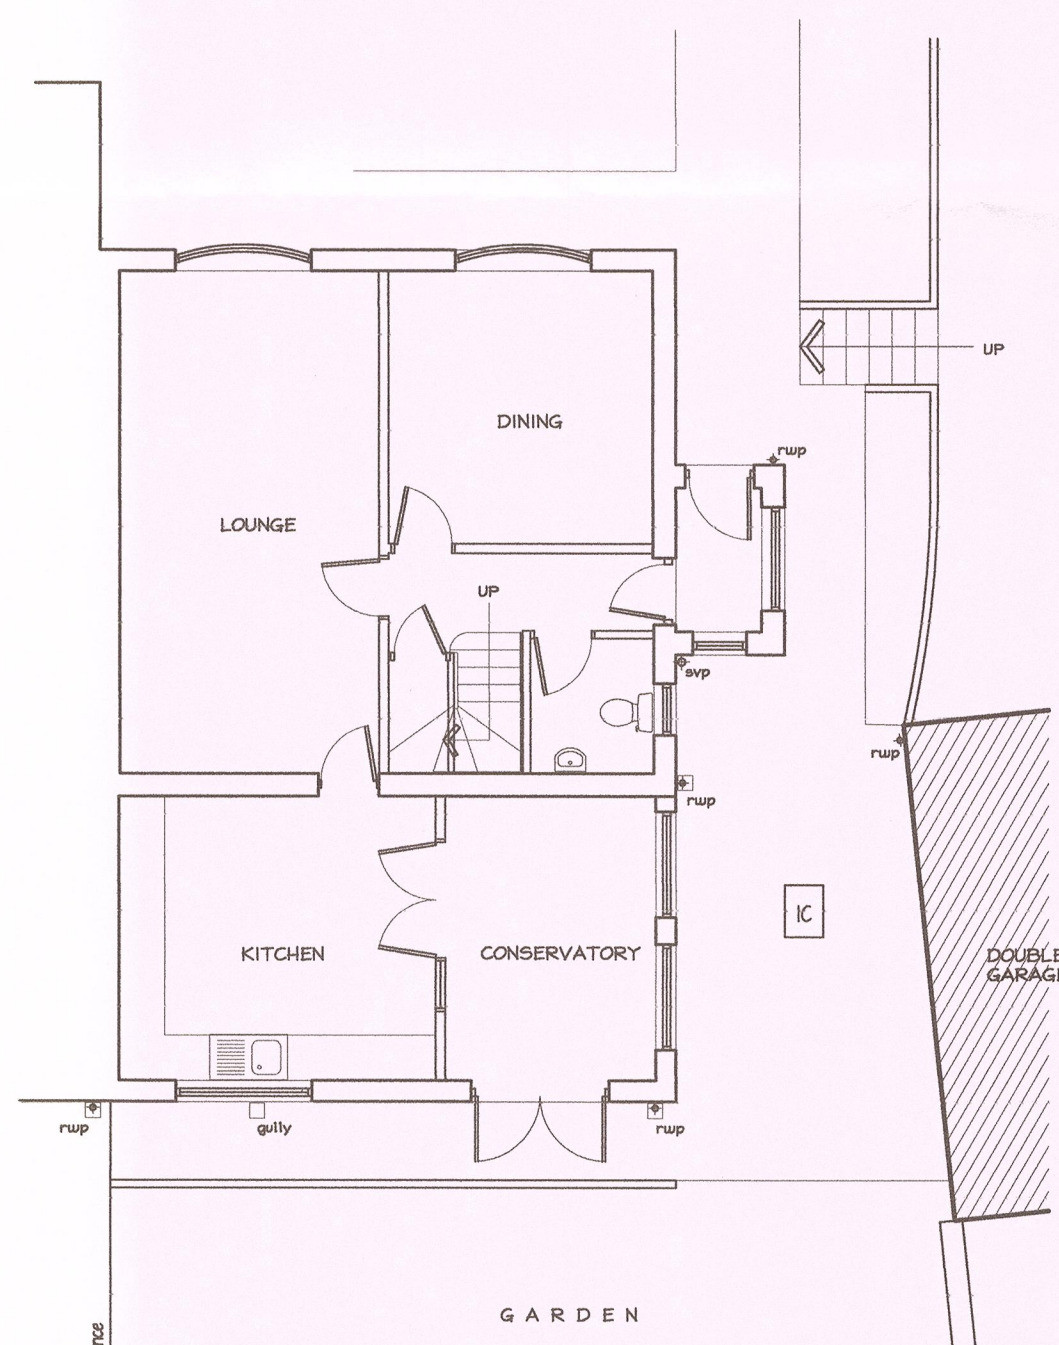


existing
ground floor plan.

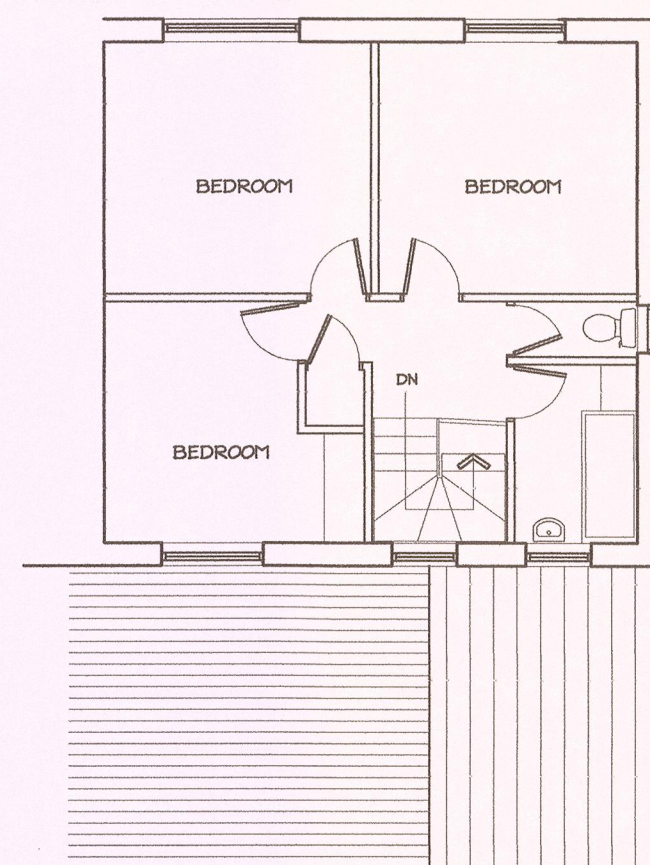


existing
first floor plan.

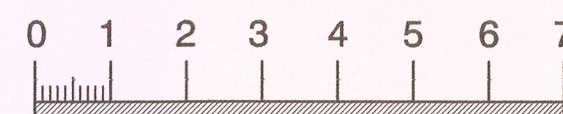

SCALE BAR in METRES

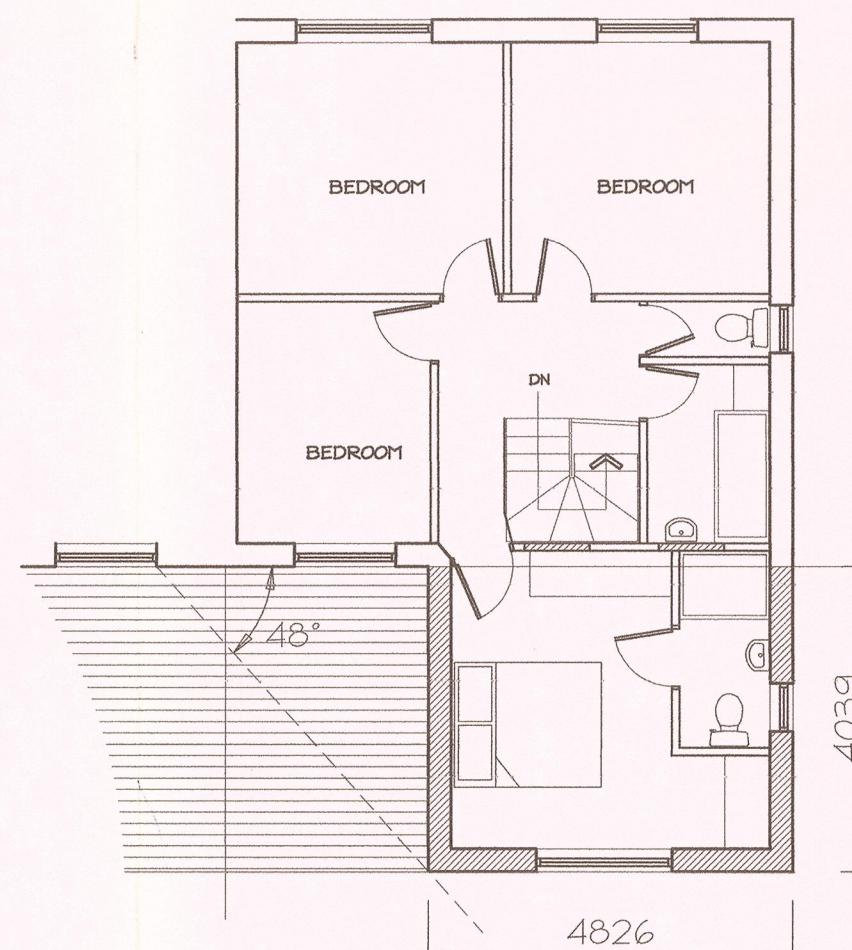

proposed
first floor plan.

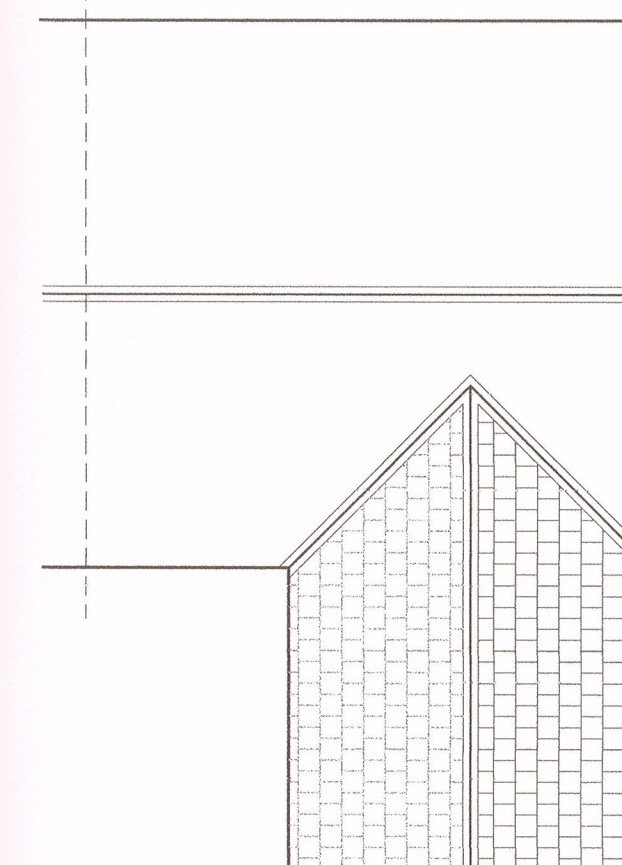

proposed
roof plan.

Revisions

Project: PROPOSED FIRST FLOOR EXTENSION AT
2 SIMONSTONE LANE, SIMONSTONE, BURNLEY

Drawing:
planning scheme

Client:
MRS. J. PILISO

adm design

Brook Lea, Colne Road, Saugh, Barnoldswick, Lancs. BB18 6TD
Tel / Fax : 01282 853335 Email: adm@admconnect.com

Scale(s) 1:100 @ A2 Date MARCH 2015

Drawing no. ADM/15/15/01 Rev.

320150323P