


SECTION A-A

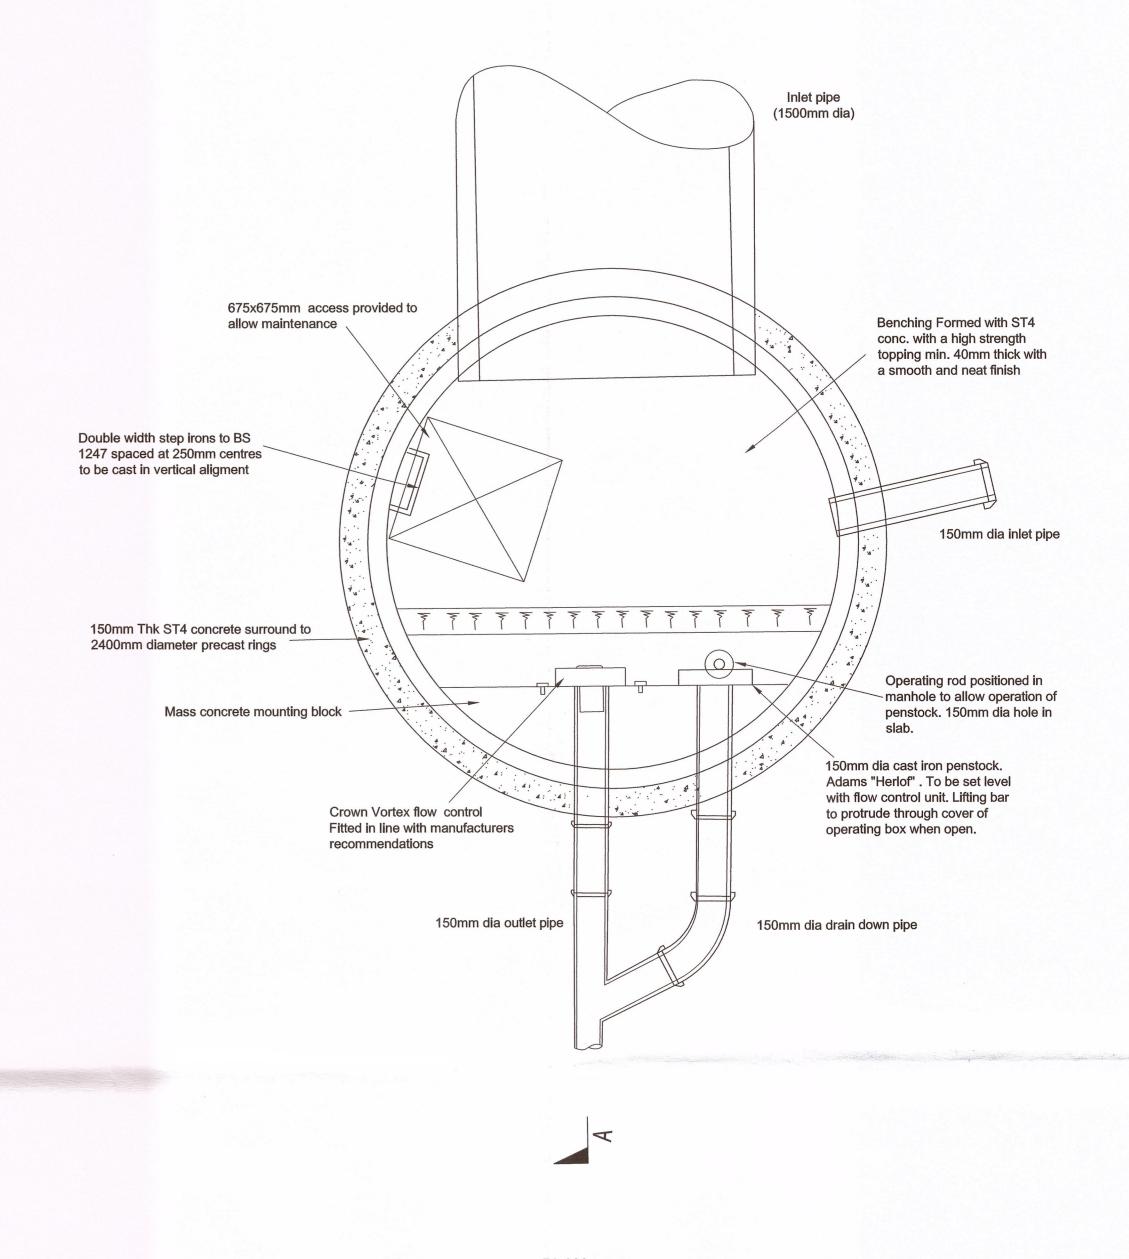

PLAN

320150355P

VORTEX CONTROL DATA

IANUFACTURER	CROWN WATER SYSTEMS
ELEPHONE	01344 886996
RODUCT ID	82mm VR4
LOW/HEAD	5L/S @ 1.65m
OB NO.	12211014
o be installed in accordance with	
nanufacturer's specifications and	
ecommendations , before the manhole cover	
ab is installed.	


Preliminary

Partner Construction

Parsonage Avenue
Ribchester

Control Manhole
S3

Dwg No.: STE/14/12/09
Date: 21-10-14
Scale: Not to scale Copyright © Shaun Tonge Engineering

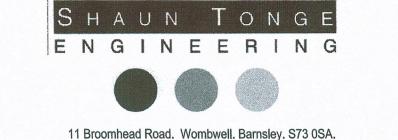

Tel 01226 755929. Mobile 07528 278070 . Email Shaun@stonge.fsnet.co.uk

Notes

All Custom Built Ironwork to be Hot-Dipped Galvanized Prior to Final Fixing.

All adoptable sewer works and material to be in accordance with "Sewers for Adoption" 6th Edition, The Relevant British/European and United Utilities Standards/Requirements/Addendum and Kitemarked.