

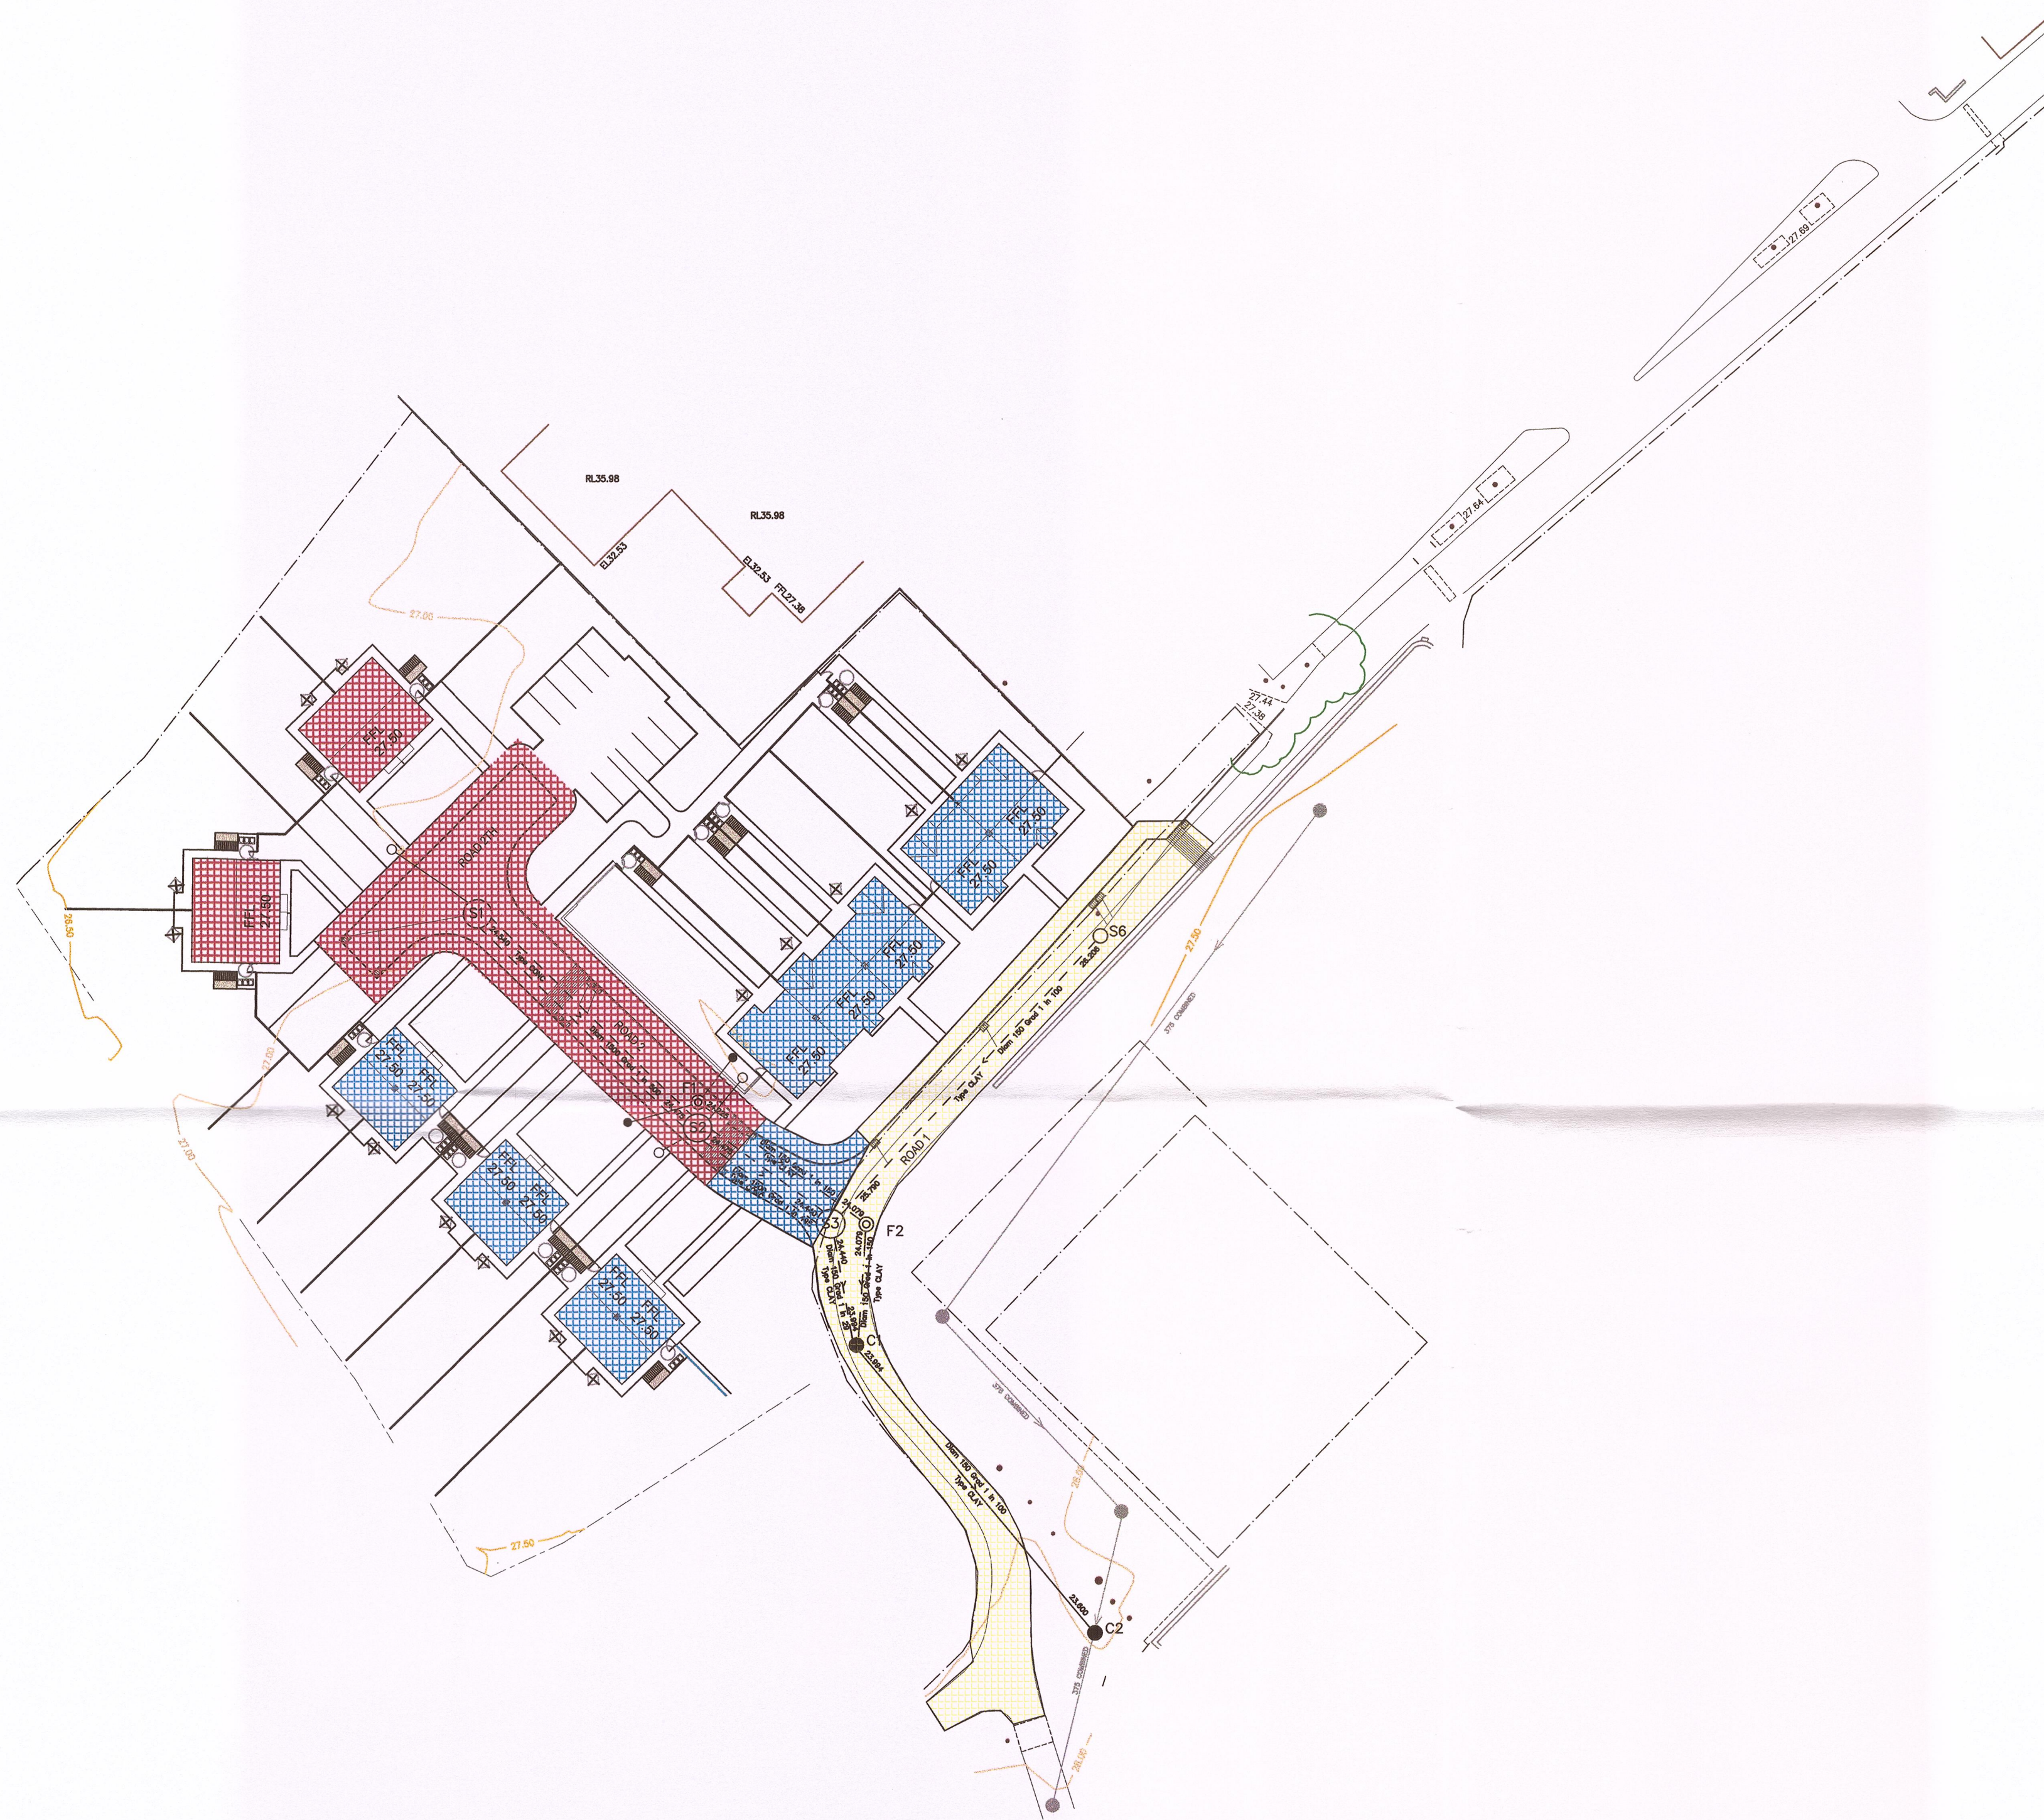


1.000 856m²

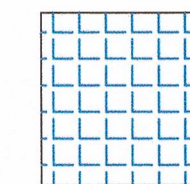

1.001 771m²

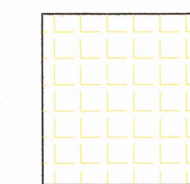

2.000 684m²

320150355P

Preliminary

Rev	Details	Date	Drwn	Chk.
	Partner Construction			

Parsonage Avenue
Ribchester

Impermeable Areas

Dwg No. : STE/14/12/07
Date : 17-10-14
Scale : 1:500

Copyright © Shaun Tonge Engineering

SHAUN TONGE
ENGINEERING



11 Broomhead Road, Wombwell, Barnsley, S73 0SA.
Tel 01226 755929, Mobile 07528 278070, Email Shaun@stonge.fsnet.co.uk