



first floor  
no 9

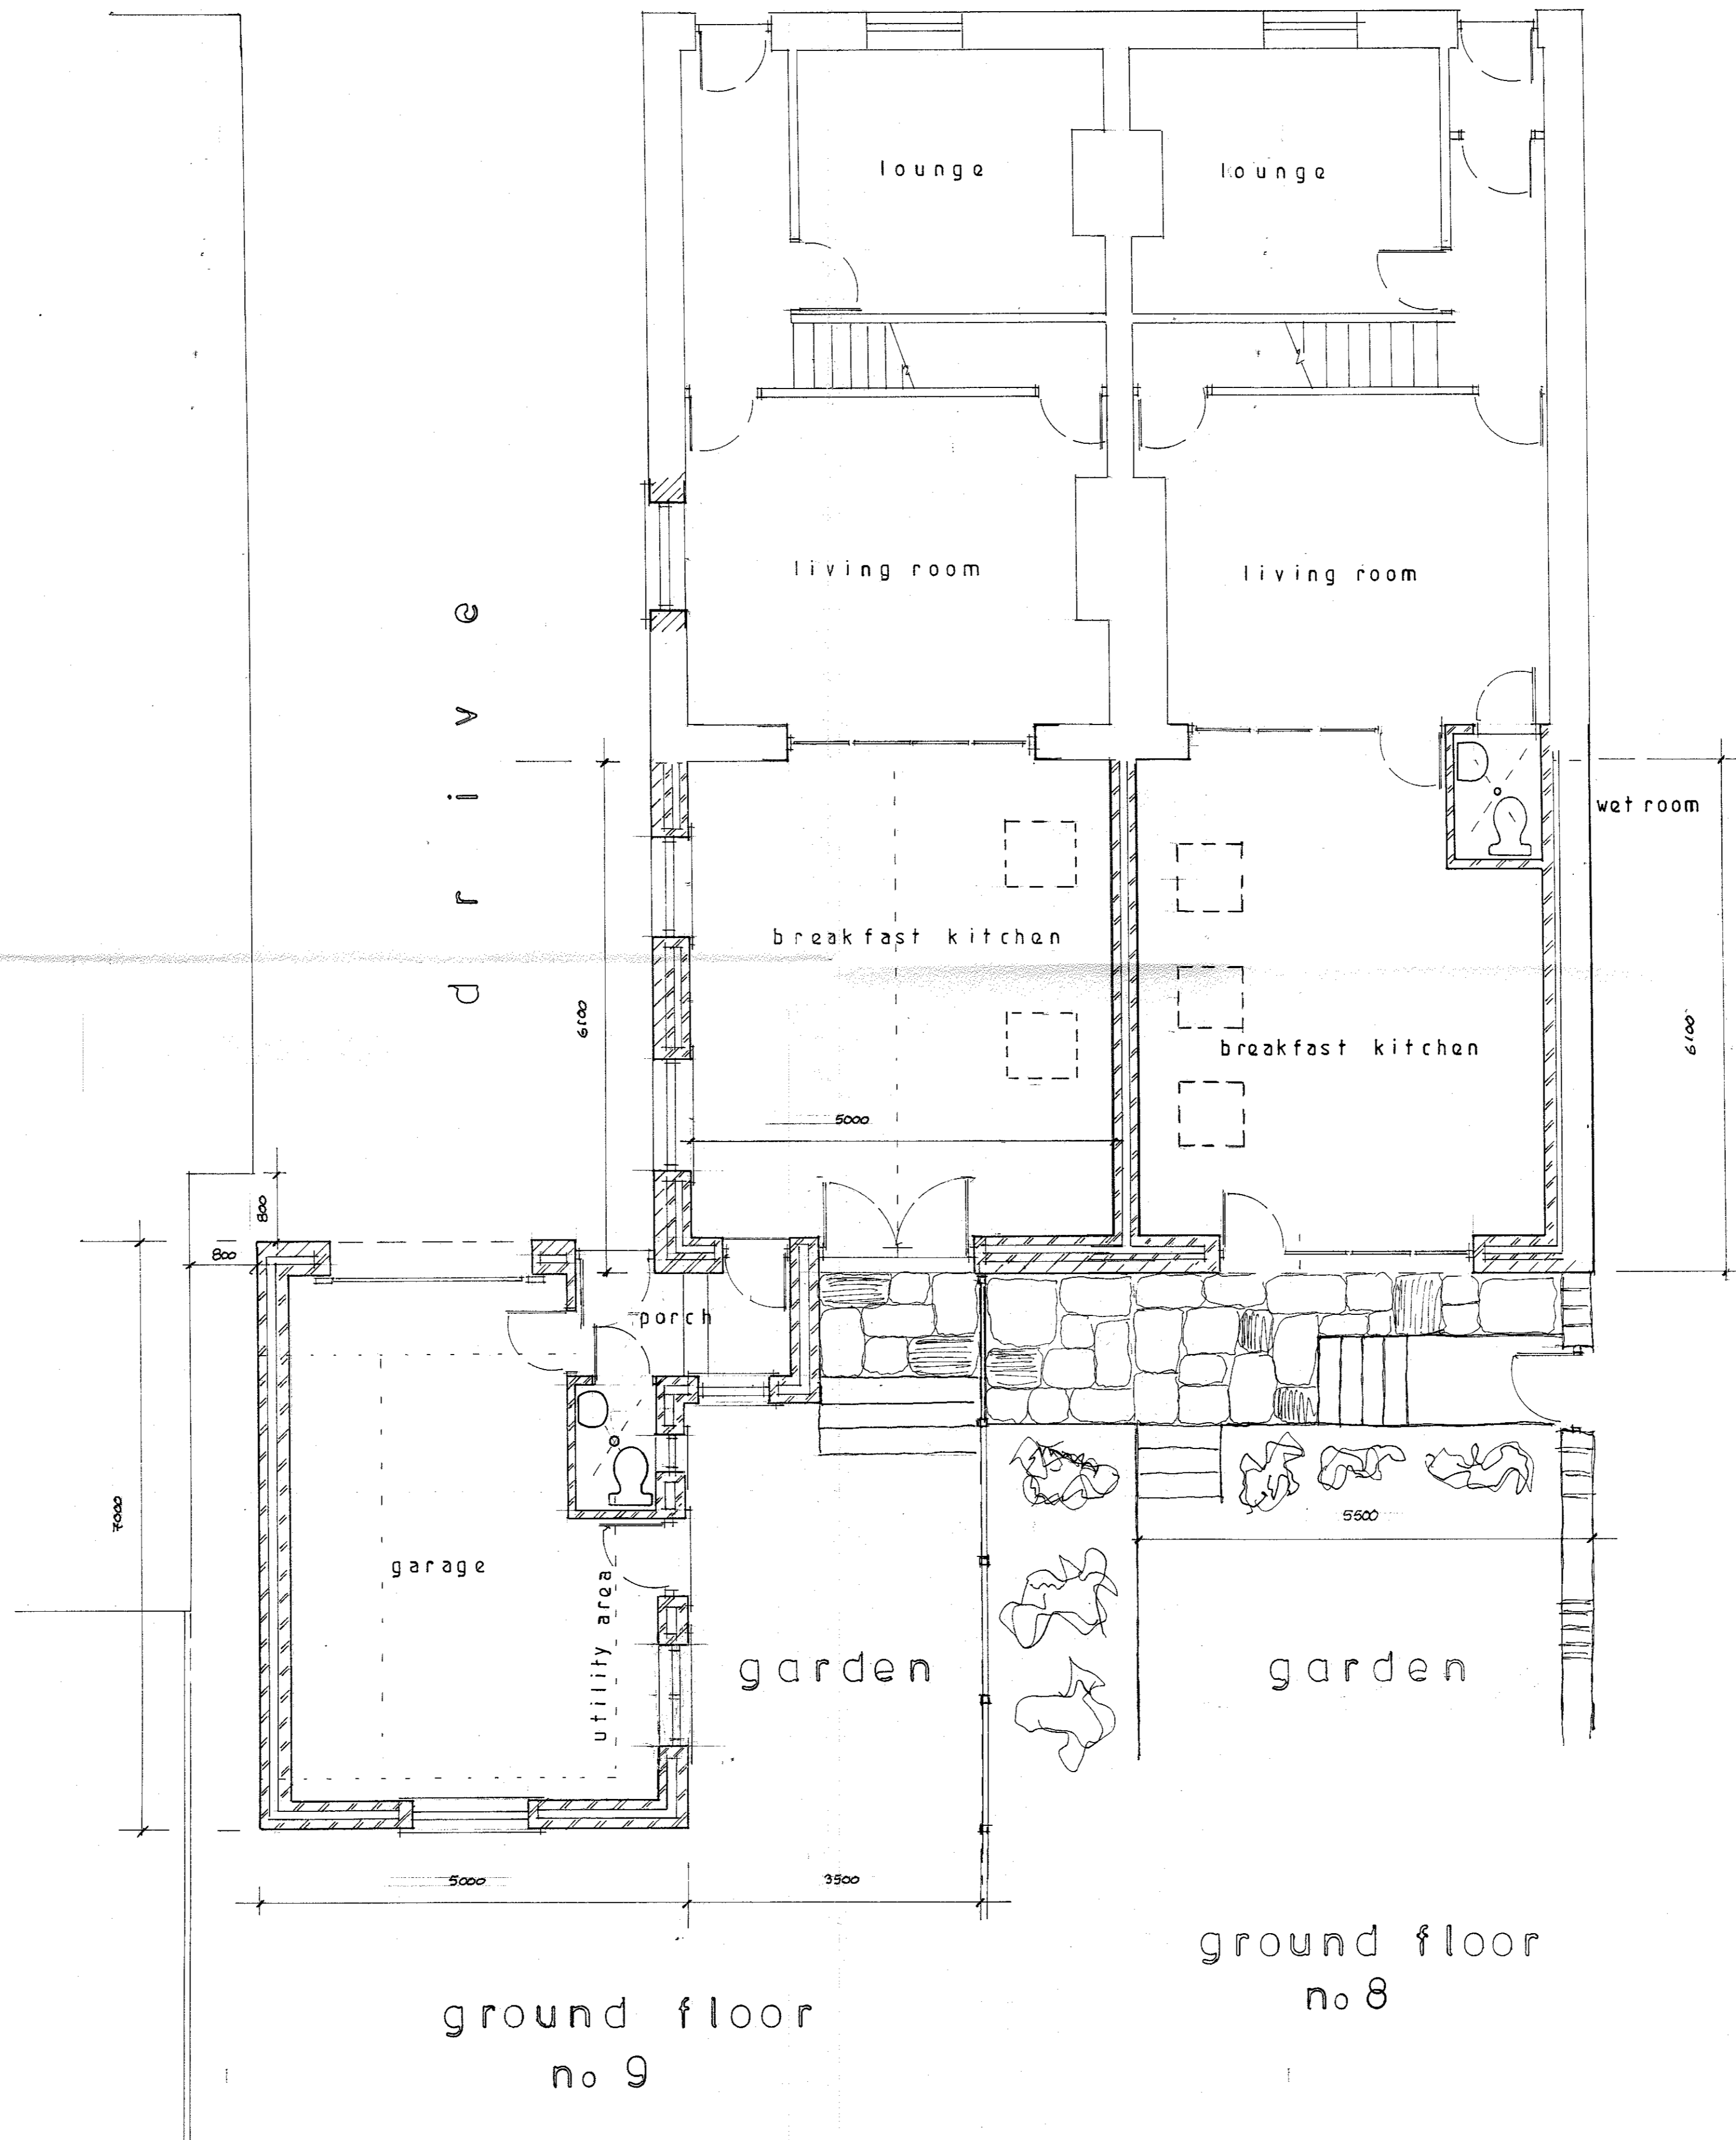

ground floor  
no 9

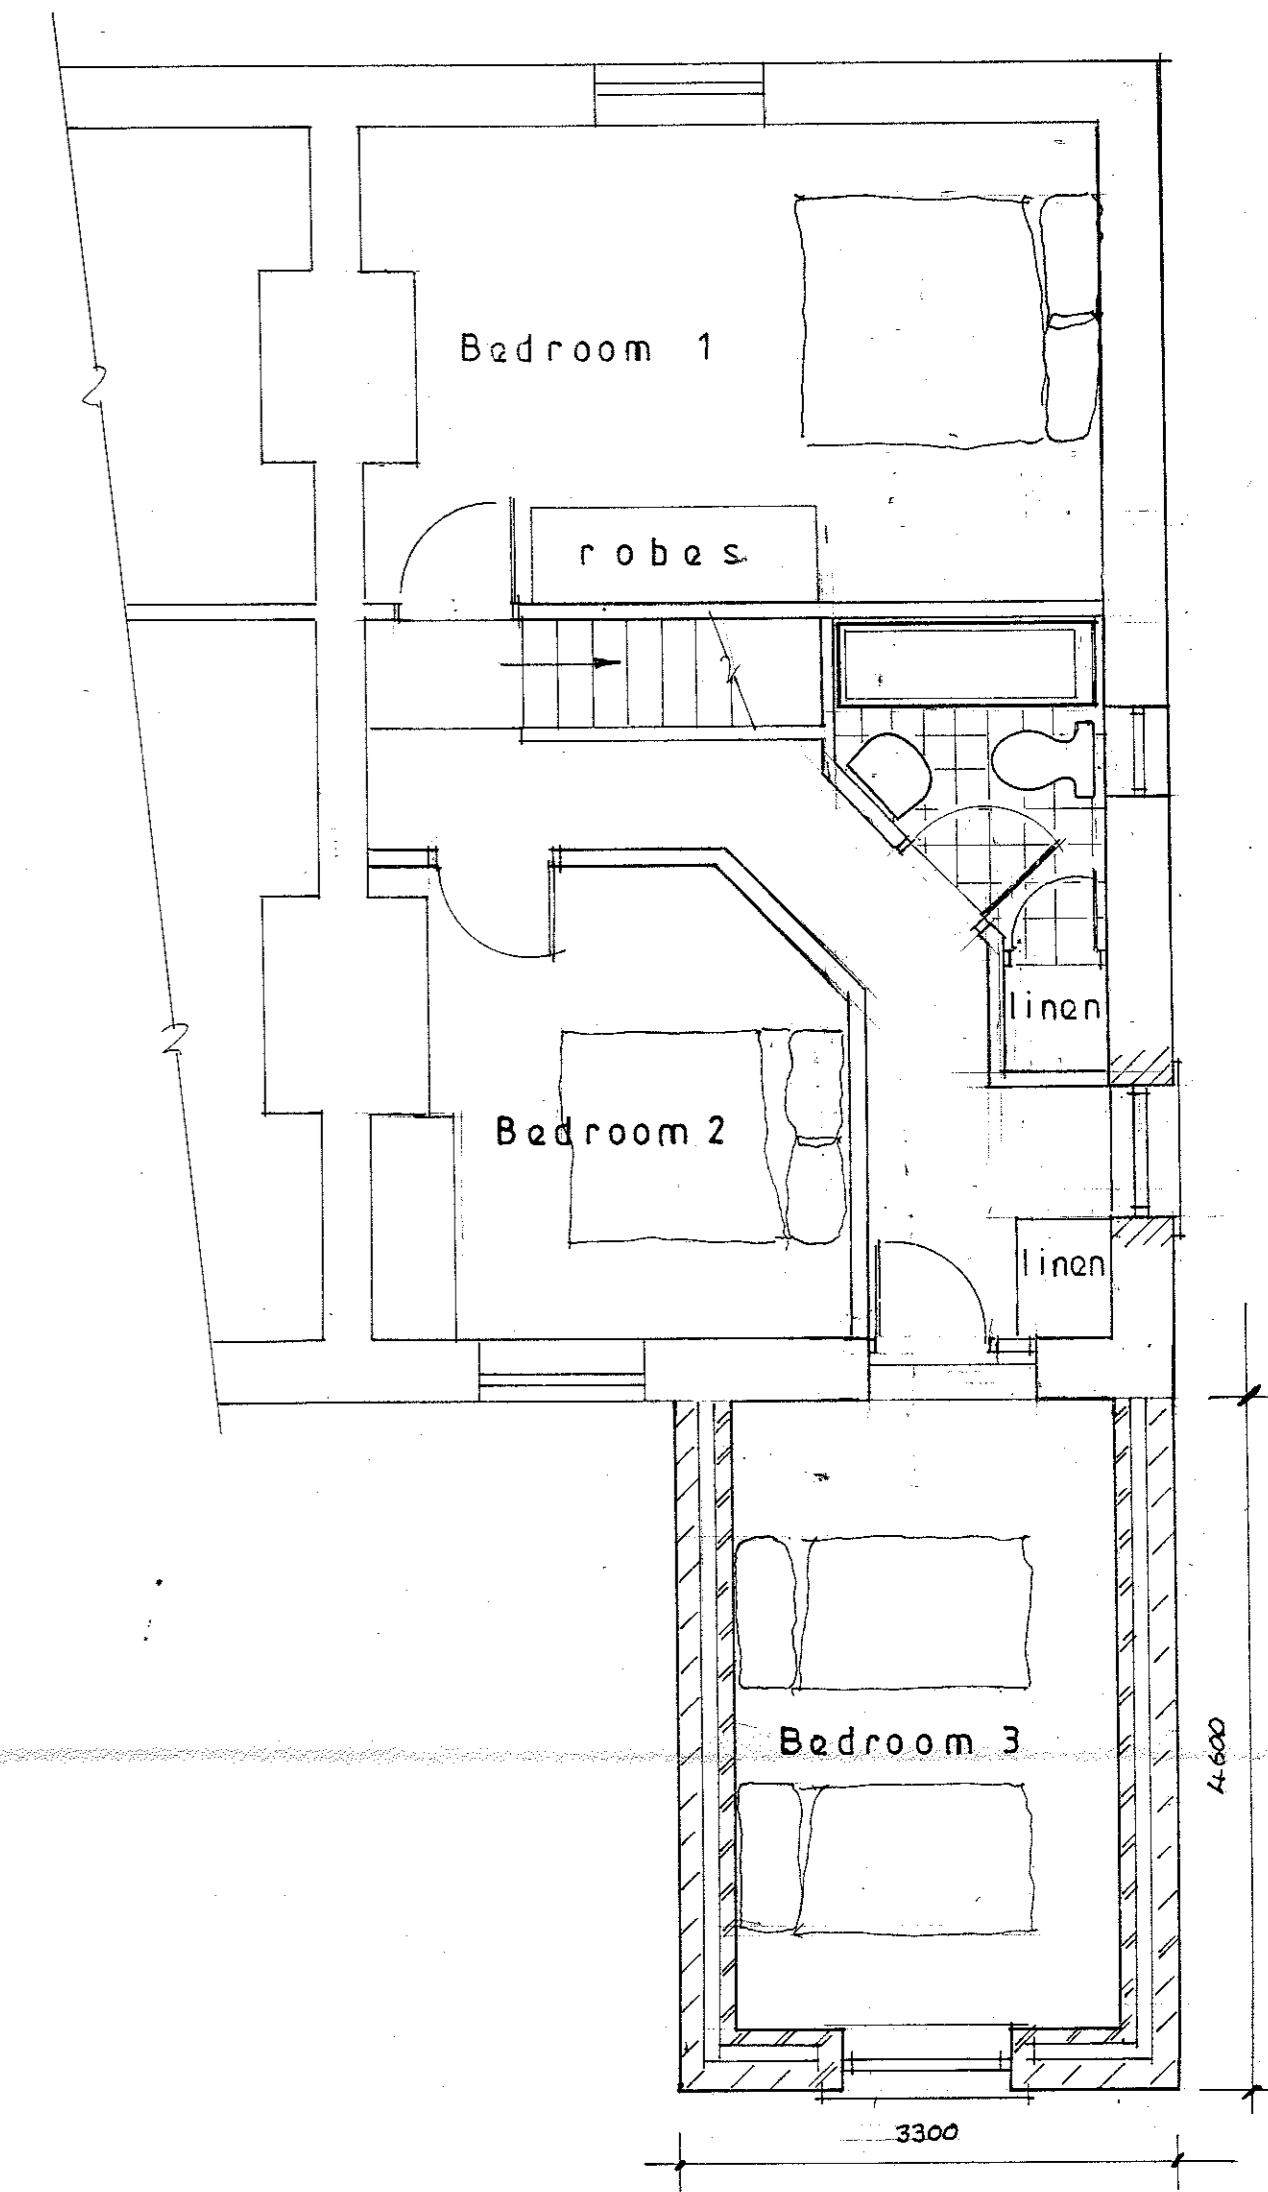

first floor  
no 8

320150367P

SJ Bialecki Limited Building Surveyors
Drawing no 6007
Scale 1:50
Proposed Floor Layouts
Proposed Two Storey Extensions At 8-9 West View Grindleton