

Sitting Room

Ex. Terrace

Full height glazed wall with glazed corner. Structural column set inside to achieve clean, uninterrupted appearance


Col.

Low level flat zinc clad roof to maximise extent of existing stone wall area above.
Dark grey coloured PC aluminium profile guttering and over-sailing eaves detail


Dressed stone sill

Dark grey PC Aluminium Fine framed fixed glazing with low reflectance glass

Frame to be chased partially into stone wall

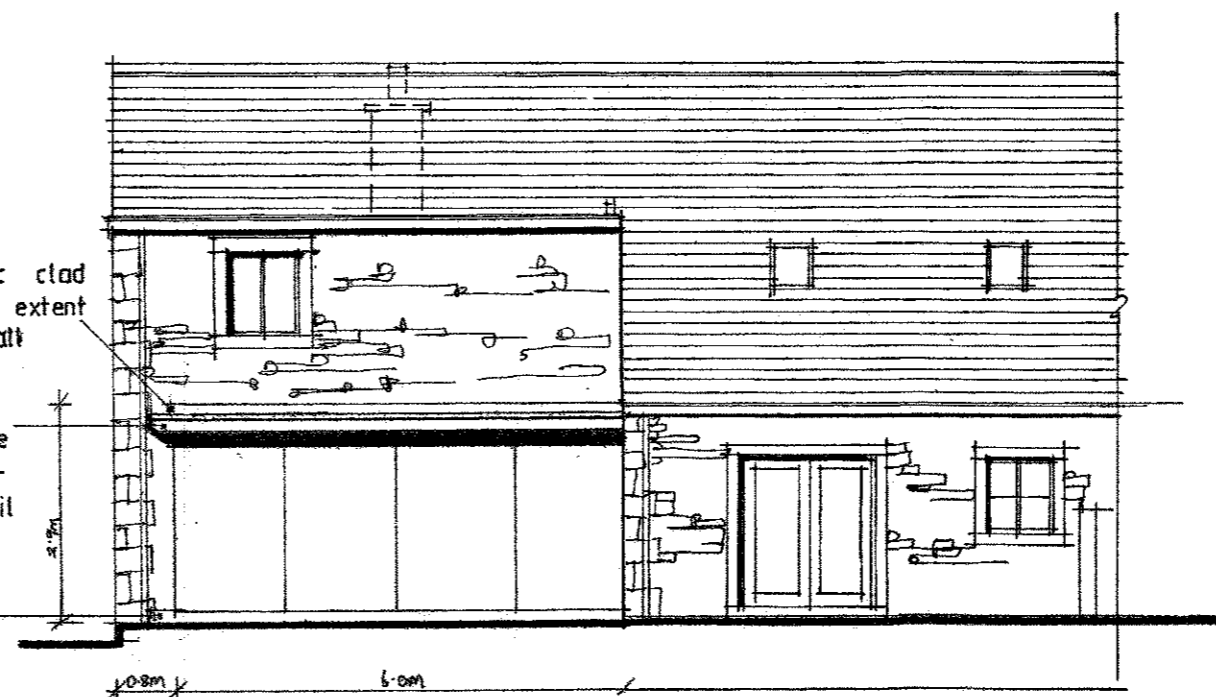

North West Elevation

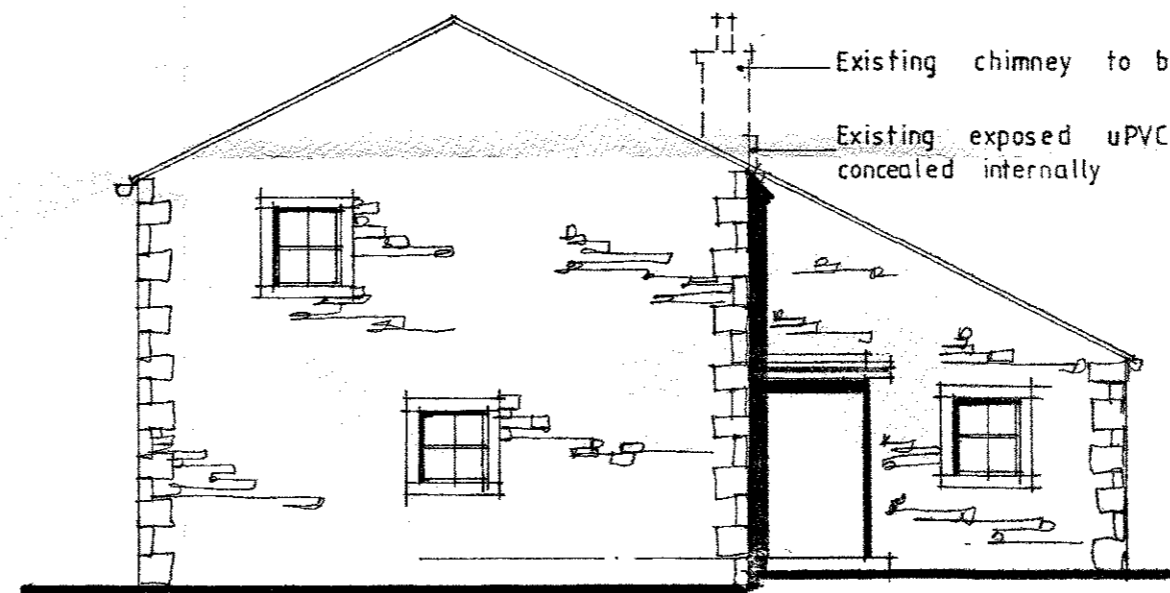

North East Elevation

Existing chimney to be removed

Existing exposed uPVC soil stack to be concealed internally

REV B Zinc flat roof added and corner glazing 15/07/15 SGH

REVA - Extension reduced in width 27-04-15

Client	Mr and Mrs Green
Job Title	Proposed Sitting Room Extension No. 1 Manor Barn Rimington Lane Rimington

Drawing Title
Proposed Part Plan & Elevations

Scale	Date	Drawn
1/100 @ A2	Feb. 2015	SGH

AMENDED PLANS RECEIVED
DATE 16.2.15

spa ARCHITECTS
 SUNDERLAND PEACOCK & ASSOCIATES LTD.
 HAZELMERE, PIMLICO ROAD, CLITHEROE,
 LANCASHIRE, BB7 2AG
 T 01200 423178 F 01200 427328
 E info@sunderlandpeacock.com
 www.sunderlandpeacock.com



4761 - 02B