


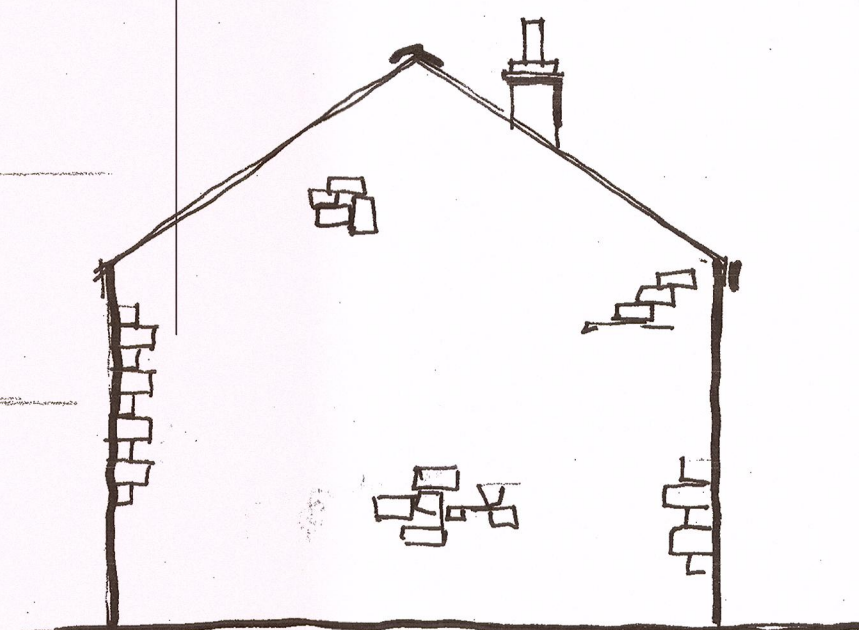


EAST ELEVATION




SOUTH ELEVATION





WEST ELEVATION

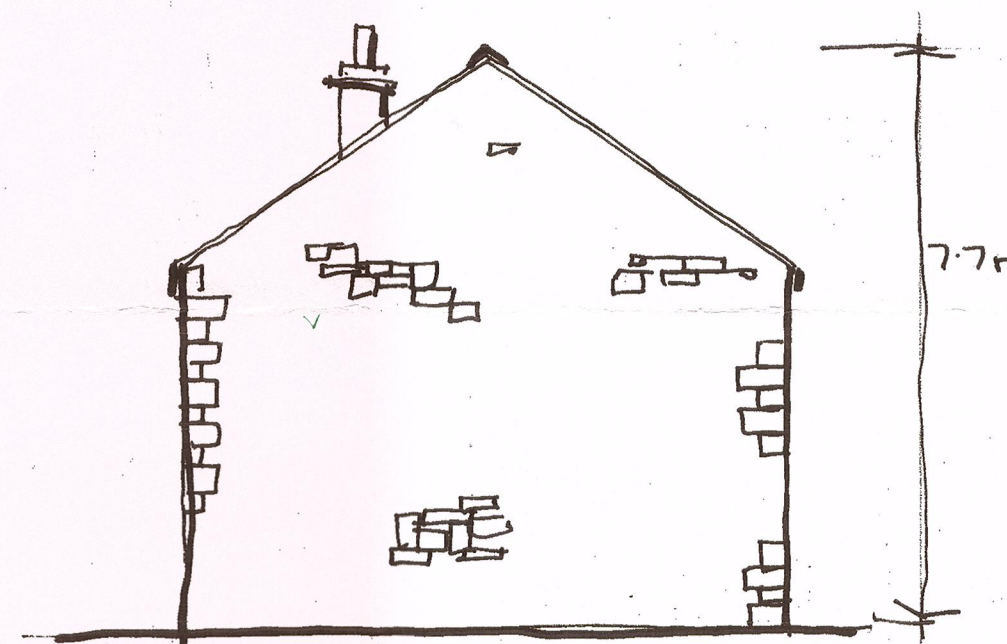


NORTH ELEVATION

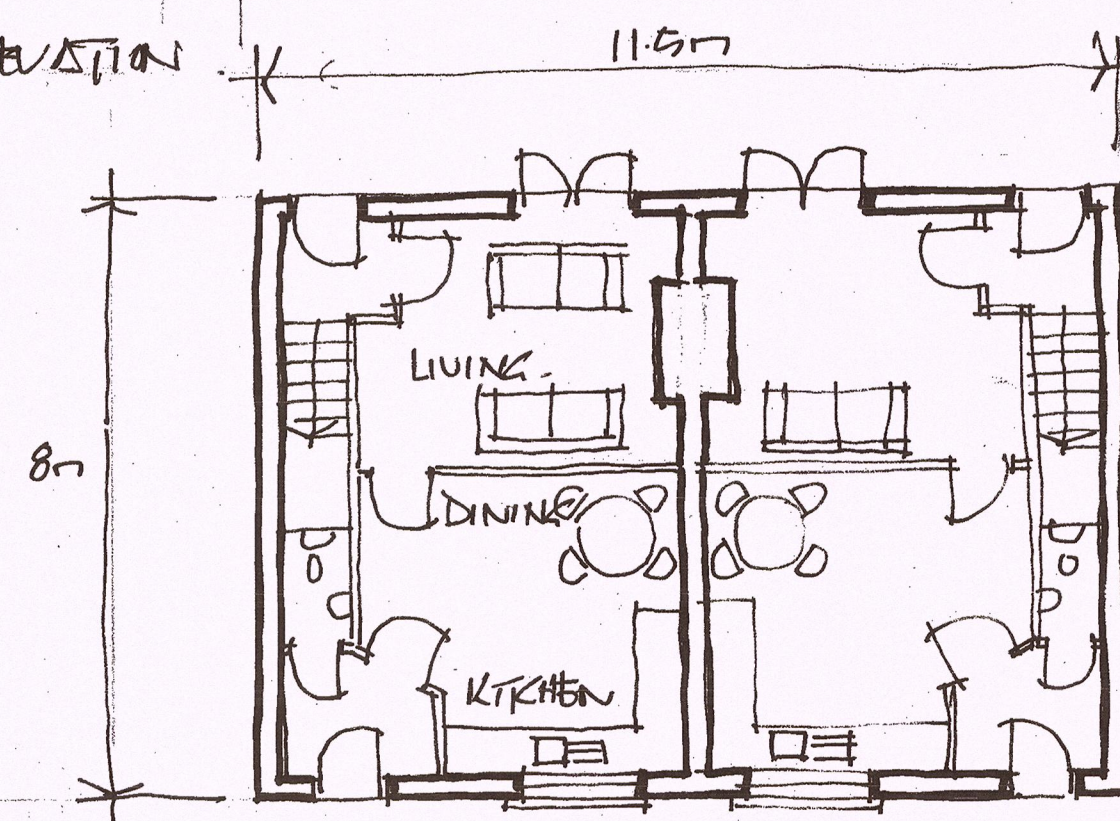

GROUND FLOOR PLAN

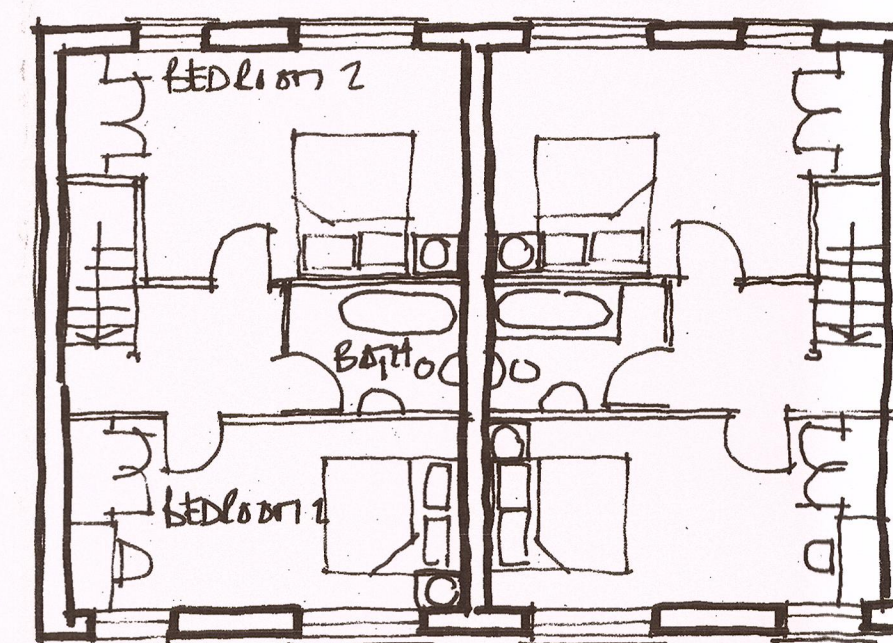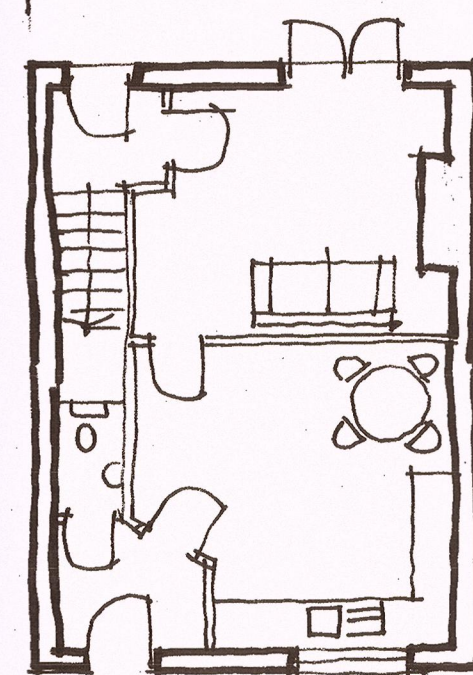

FIRST FLOOR PLAN

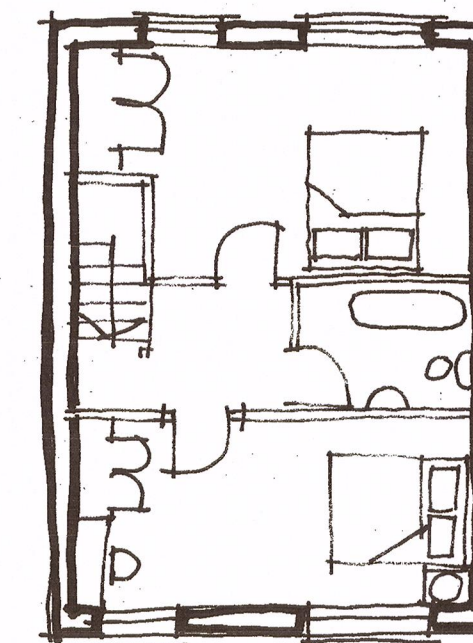

Client
MR J. KING

Job Title
PROPOSED REPLACEMENT OF
INDUSTRIAL UNITS WITH 3NO
COTTAGES TO THE REAR
OF 21 KING ST WHARF.

Drawing Title
PROPOSED PLANS &
ELEVATIONS.

Scale Date Drawn

spa ARCHITECTS
SUNDERLAND PEACOCK & ASSOCIATES LTD.
HAZELMERE, PIMLICO ROAD, CLITHEROE,
LANCASHIRE, BB7 2AG
T 01200 423178 F 01200 427328
E info@sunderlandpeacock.com
www.sunderlandpeacock.com



320150462P

3980 - 04