


NOTES

- All dimensions and levels are to be checked on site.
- Any discrepancies are to be reported to the architect before any work commences.
- This drawing shall not be scaled to ascertain any dimensions. Work to figured dimensions only.
- This drawing shall not be reproduced without express written permission from AEW.
- Title overlay drawings and ownership boundaries are produced using all reasonable endeavors. AEW cannot be responsible for the accuracy or scale discrepancy of base plans supplied to them.

This drawing contains the following model files:-
1450123-AEW-XX-XX-M3-A-0001 [P3] [S0]

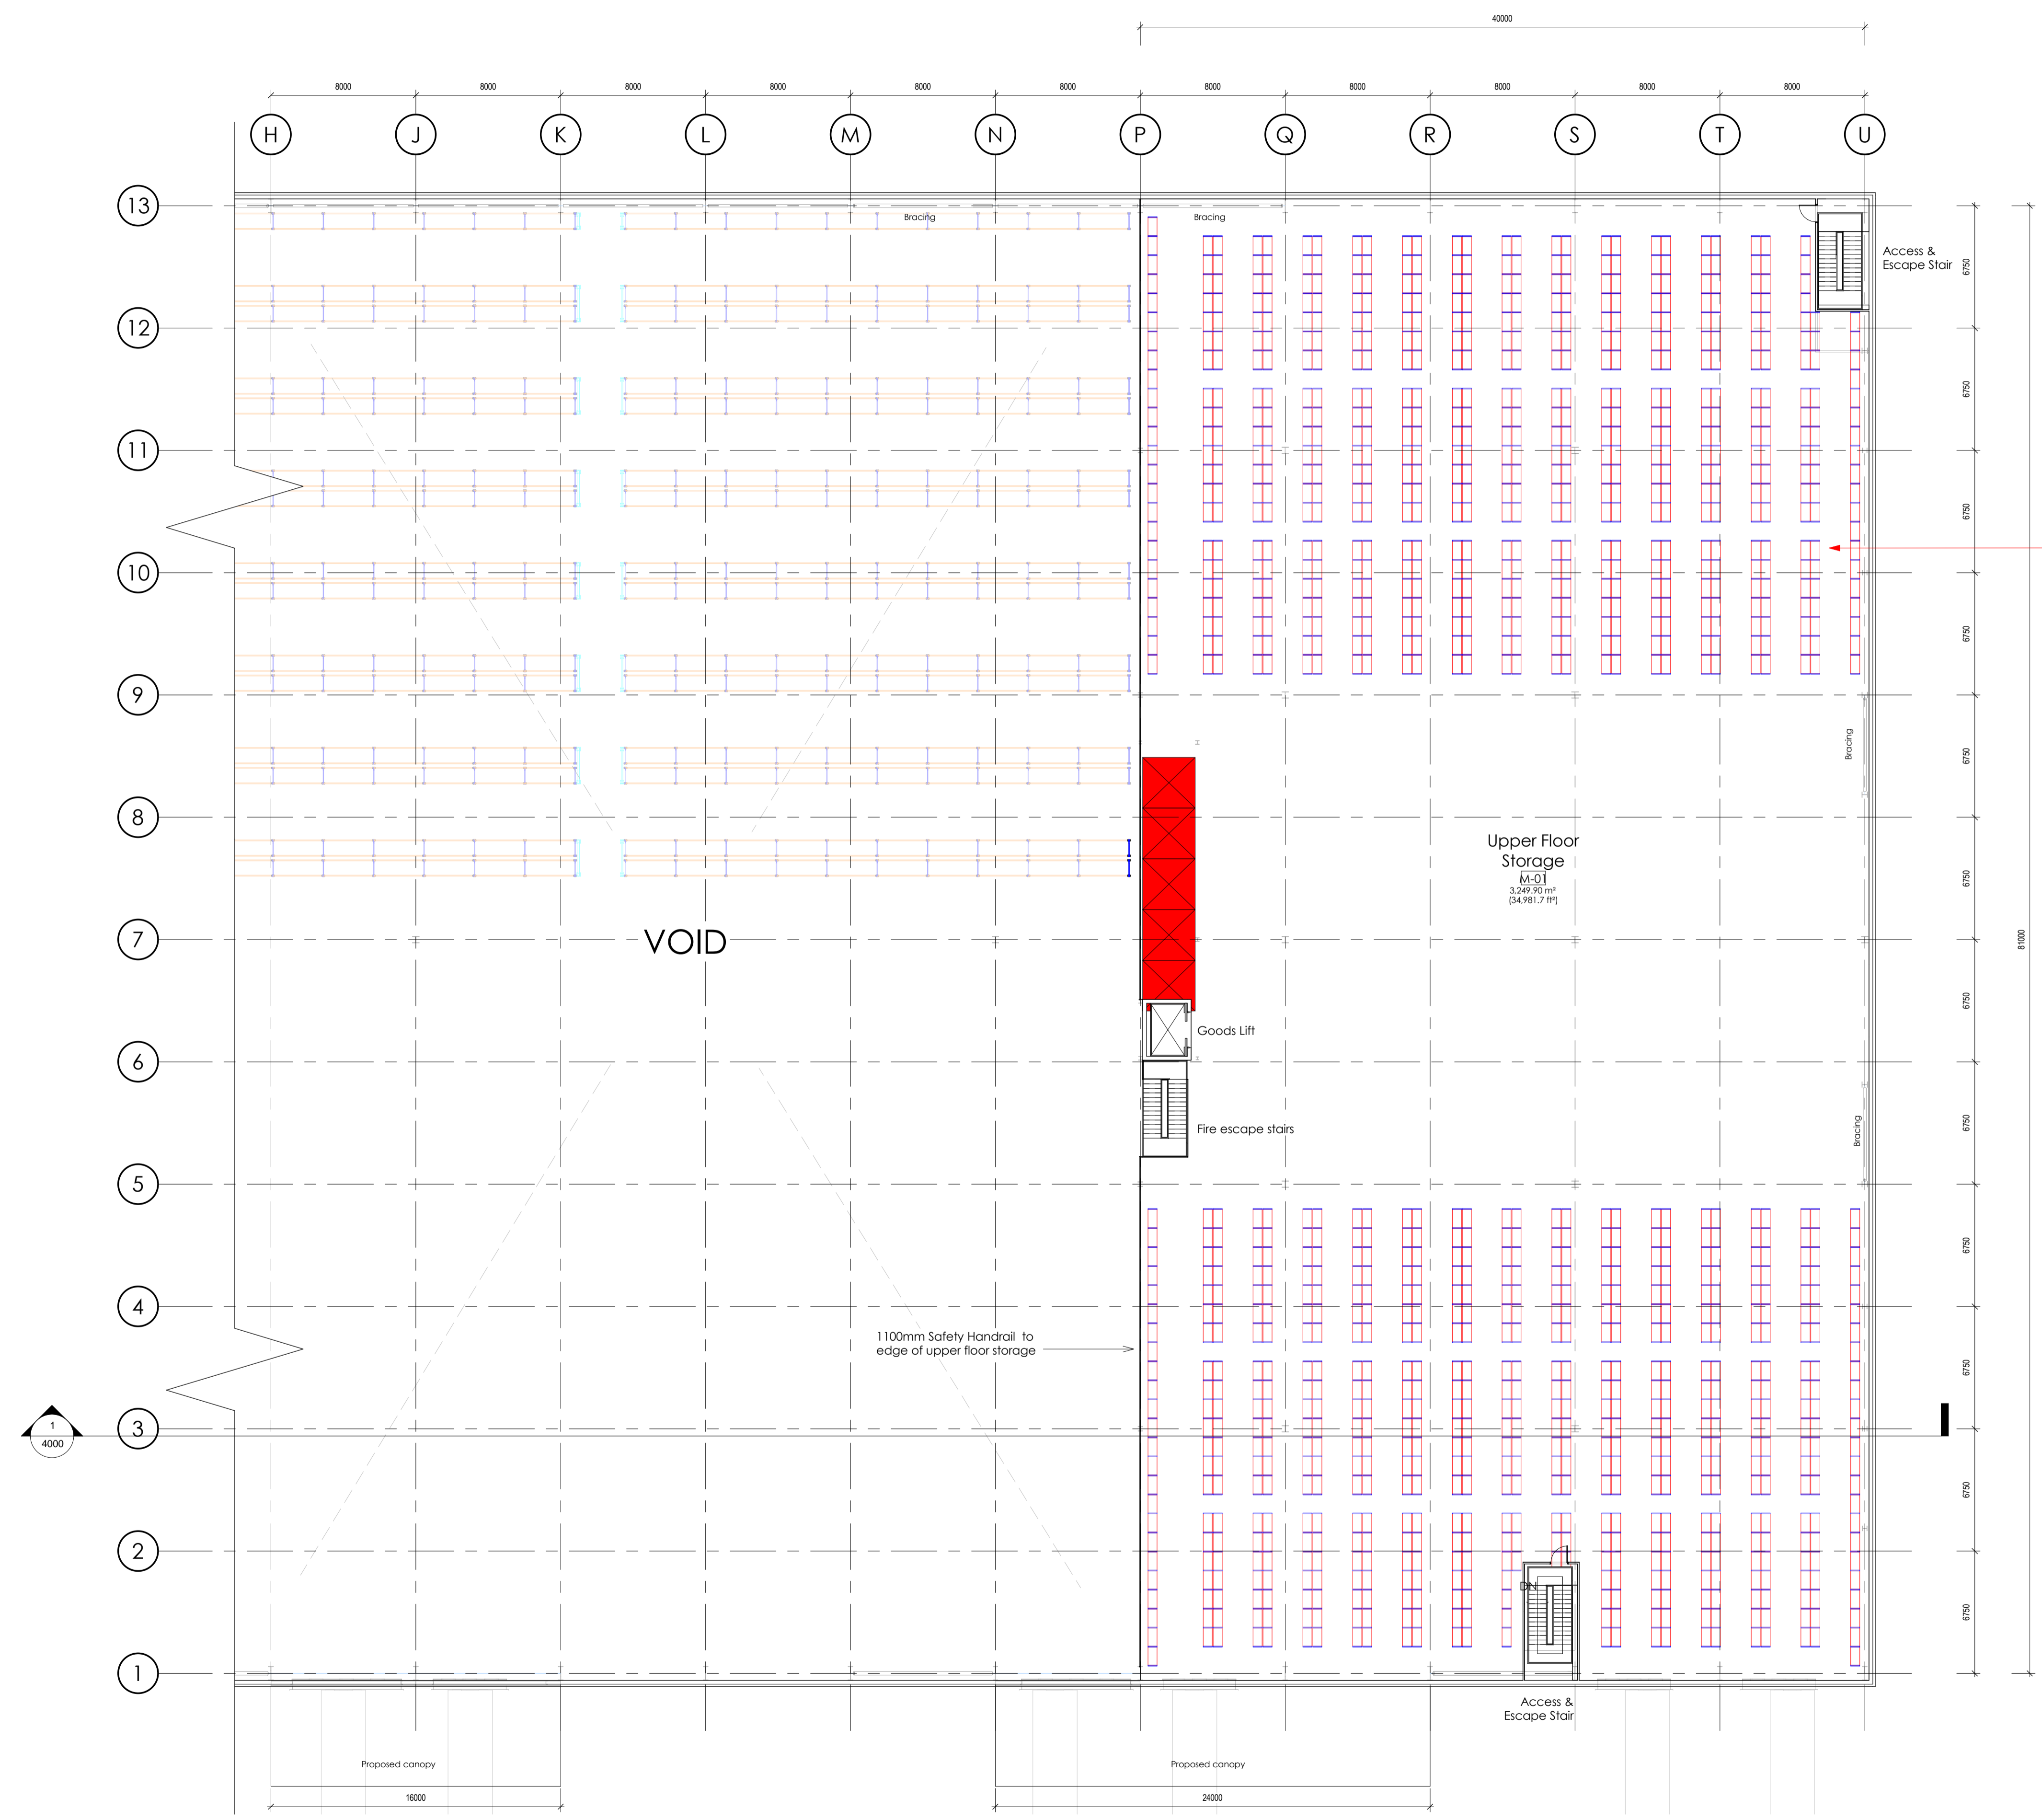

CSS RACKING LAYOUT NOT AEW

Note: Racking Layout Determined by tenant (Wincanton) to specialist design (Connect Storage Systems)

REV	Date	Drawn by:-	Checked by:-
P4	23/06/15	AT	MG
P3	21/05/15	AT	MG
P2	17/04/15	AT	AL
P1	25/03/15	AT	AL

drawing stage **Stage 3**

client **BAE Systems**

project **Project Laser, Samlesbury**

drawing title **Proposed Upper Floor Storage Fit Out Plan**

date 25/03/15 drawn AT
scale # A1 1 : 200 checked AL