


- NOTES**
- All dimensions and levels are to be checked on site.
 - Any discrepancies are to be reported to the architect before any work commences.
 - This drawing shall not be scaled to ascertain any dimensions. Work to figured dimensions only.
 - This drawing shall not be reproduced without express written permission from AEW.
 - The covering drawing and ownership boundaries are produced using all reasonable endeavour. AEW cannot be responsible for the accuracy or scale discrepancy of base plans supplied to them.

This drawing contains the following model files -
140123-AEW-XXX-XX-A3-A0001 (P3) (S3)

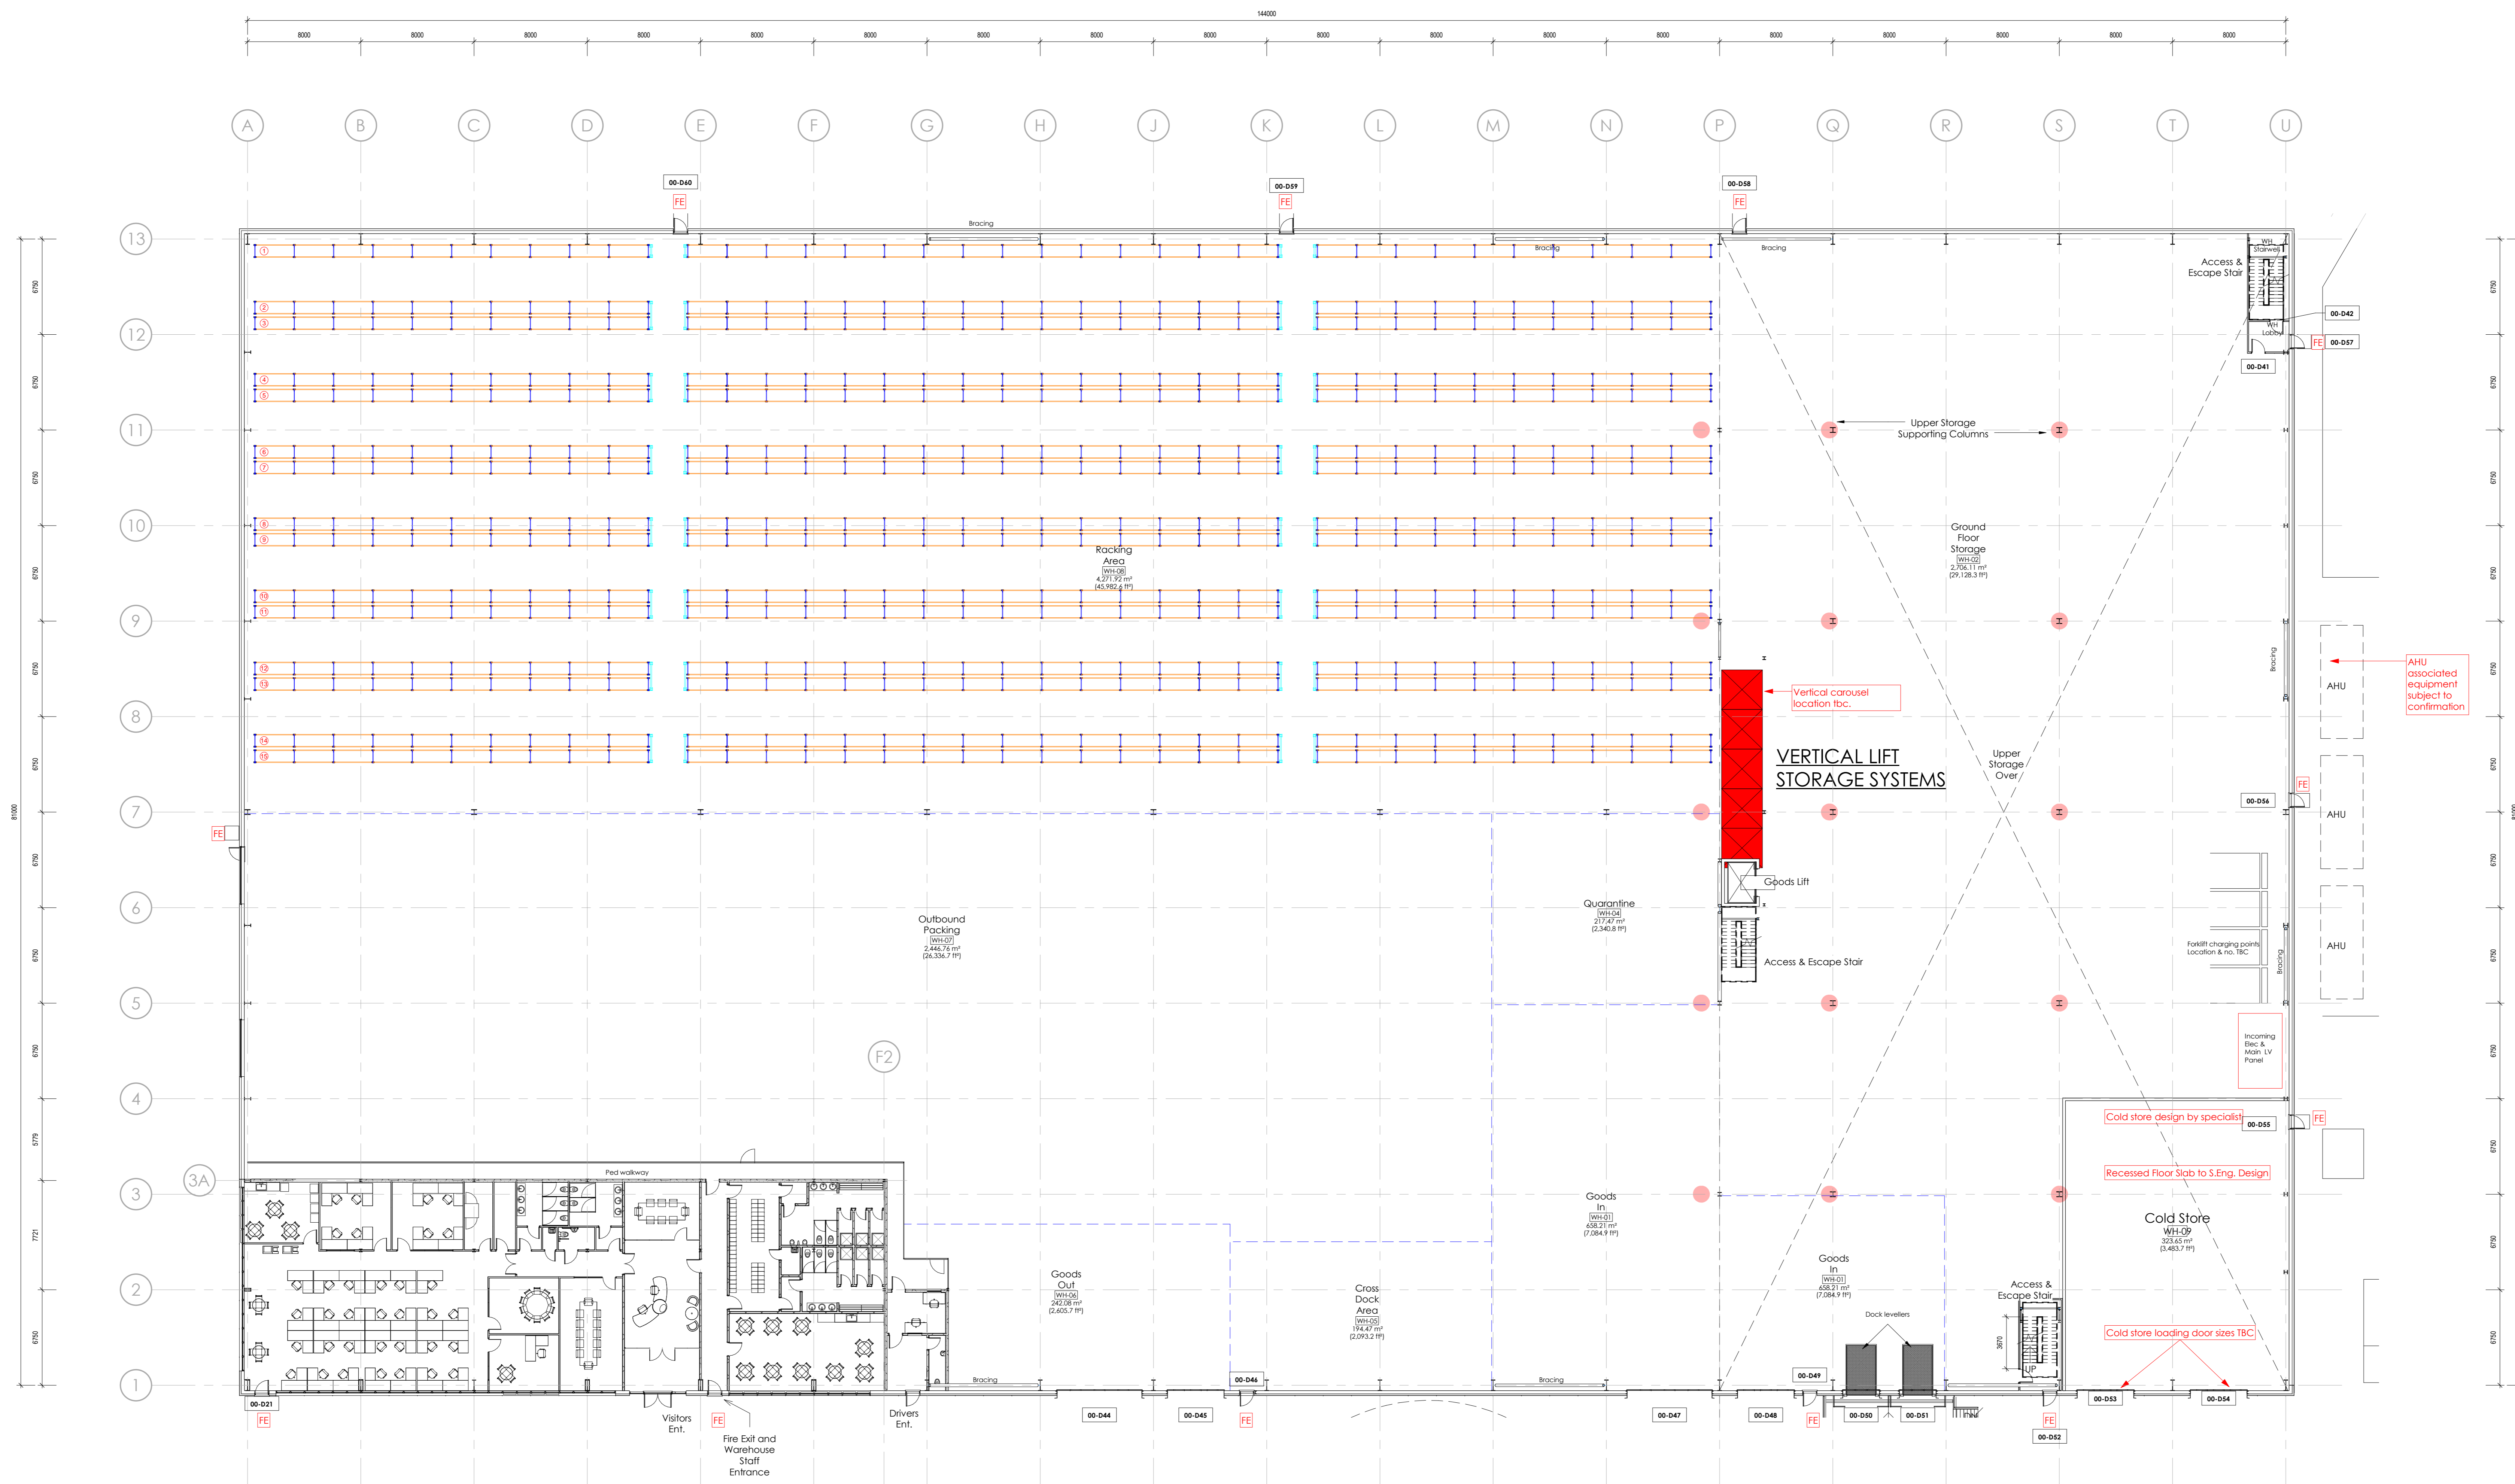

Note: Racking Layout Determined by tenant (Wincanton) to specialist design (Connect Storage Systems)

NO	DATE	BY	CHKD
P10	14/05/15	AT	AL
Planning Submission			
P9	14/05/15	AT	AL
Steel frame changes			
P8	21/05/15	AT	AL
Racking added. CBS design. In Goods Lift removed. Stairs to upper programming.			
P7	17/04/15	AT	AL
Notes changed from mezzanine to upper storage			
P6	14/04/15	AT	AL
Office changes			
P5	20/03/15	AT	AL
Scale changed to 1:200 @ 40' max. Grid lines changed. Dock levelers added. Drivers ent. added			
P4	06/03/15	DOH	AL
Internal arrangement of goods in/and out and mezz levelers			
P3	05/03/15	DOH	AL
Layout amended following and user comments			
P2	24/02/15	BR	AL
Wellfare and mezzanine fire escapes added			
P1	14/02/15	BR	AL
Building layout and grids amended			
P0	28/01/15	BR	AL
Initial issue			

REV	Date	Drawn by	Checked by
S2			

drawing stage: **Stage 3**
For information

client: **BAE Systems**

project: **Project Laser, Samsbury**

drawing title: **Proposed Ground Floor Fit Out Plan**

date: 28/01/15 drawn: AT
scale: A3 1:200 checked: AL