





EXISTING FRONT ELEVATION




PROPOSED FRONT ELEVATION

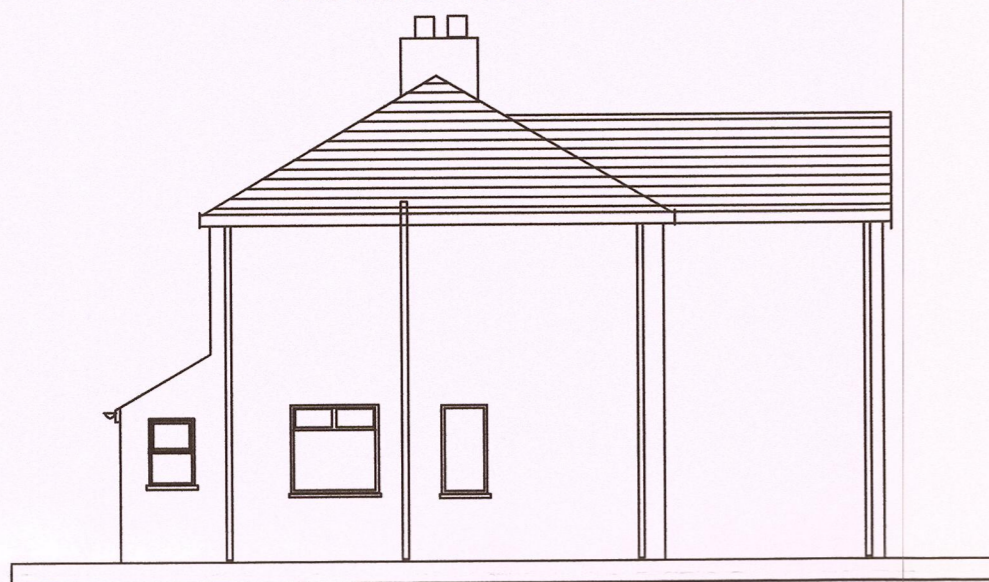


EXISTING SIDE ELEVATION

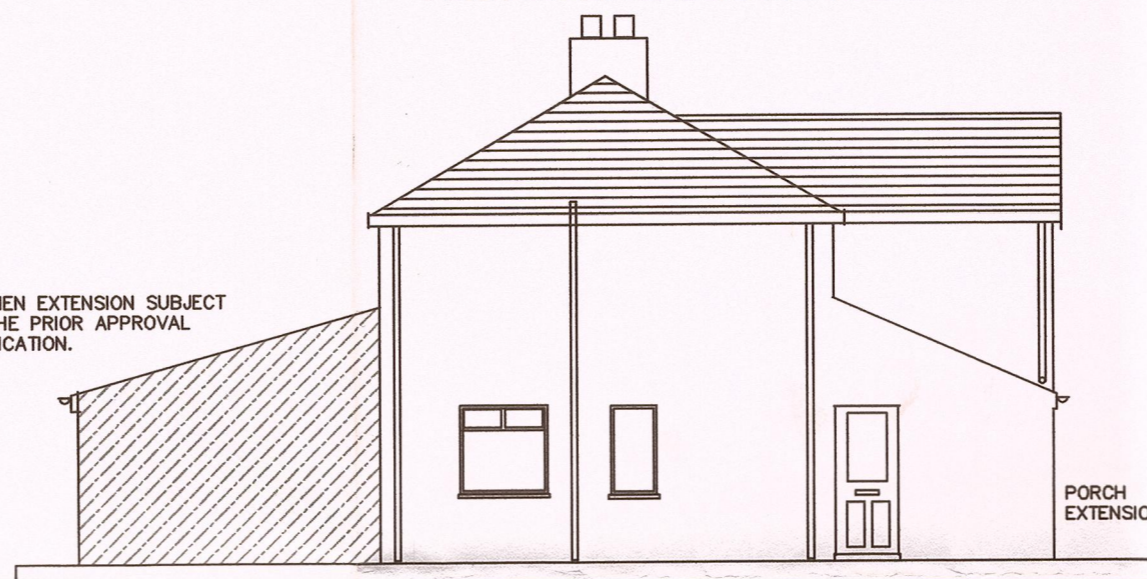

PROPOSED SIDE ELEVATION

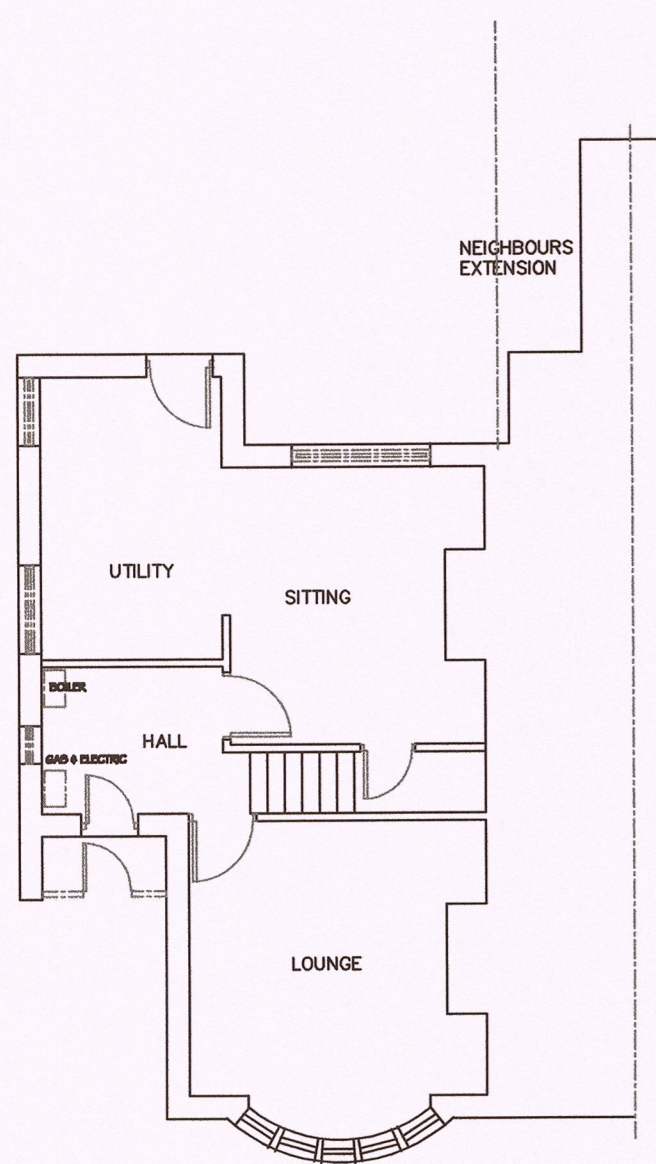

EXISTING GROUND FLOOR PLAN

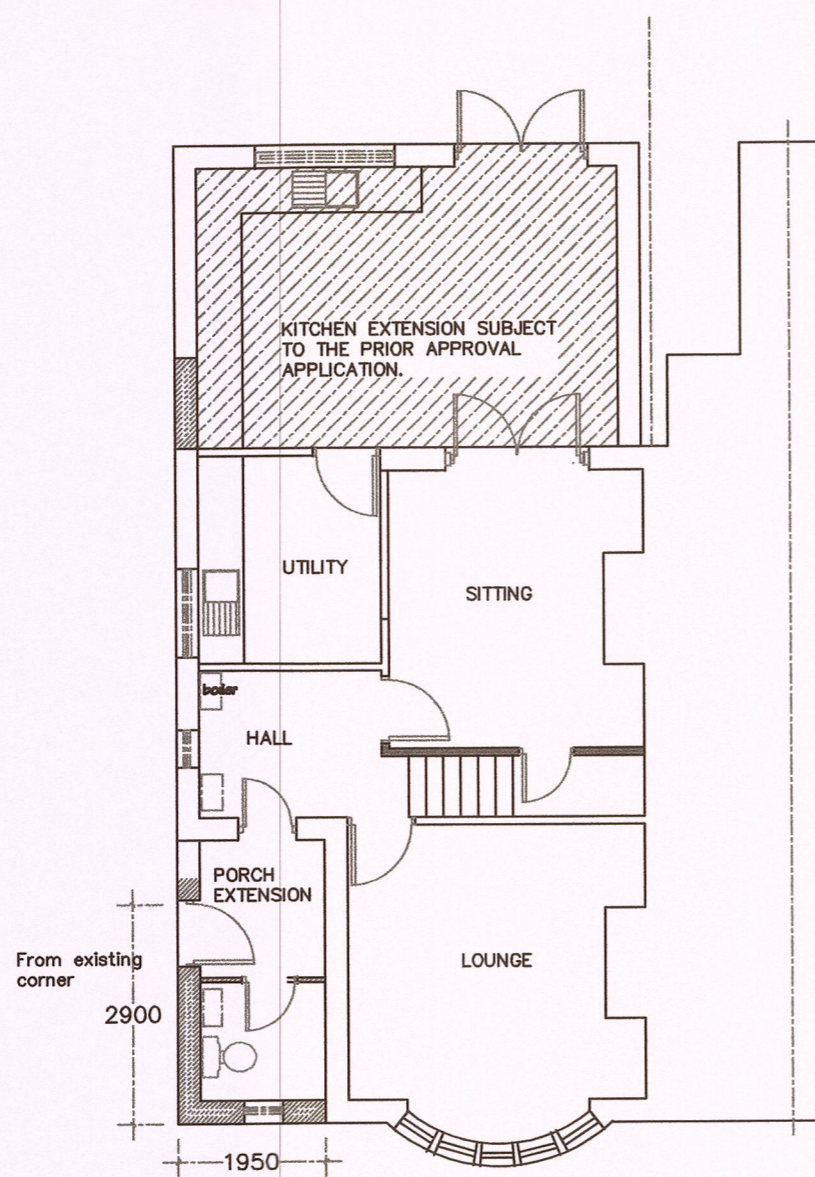

PROPOSED GROUND FLOOR PLAN

PLANNING NOTES

THE PROPOSAL IS TO CONSTRUCT AN EXTENDED PORCH TO THE SIDE OF THE HOUSE UP TO THE FRONT EDGE OF THE PROPERTY USING THE SAME MATERIALS AND ROOF FINISH AS THE EXISTING. THE WORKS INVOLVE A MONO PITCH ROOF FINISHED IN A MATCHING TILE PROFILE WITH PEBBLE DASH FINISH TO THE WALLS AND UPVC DOOR AND WINDOW. INTERNALLY THE EXISTING PORCH IS EXTENDED AND A NEW WC IS CREATED.

THE PLANS HERE SHOW THE REAR EXTENSION WHICH IS SUBJECT TO A PRIOR APPROVAL APPLICATION.

PROPOSED NEW PORCH AND WC
132 PIMLICO ROAD
CLITHEROE
LANCASHIRE

PLANS & ELEVATIONS

PHD/JF/1000 1:100 (A2)

JULY 2015