

Woone Lane

Enclosure and landscaping

Trees to be removed

Indicative landscaping

High flood level

1.8mm high timber fence

SG
74.00

Maintenance access for remaining land

FFL 75.5m

Plot 10

Plot 9

Plot 8

Plot 7

Plot 6

Plot 5

Plot 4

Plot 3

Plot 2

Plot 1

Proposed retaining wall
(height and design to engineers design)


Site levels raised to create level gardens

Site levels raised to create level gardens

Proposed retaining wall
(height and design to engineers design)

Proposed retaining wall
(height and design to engineers design)

Existing sewer retained

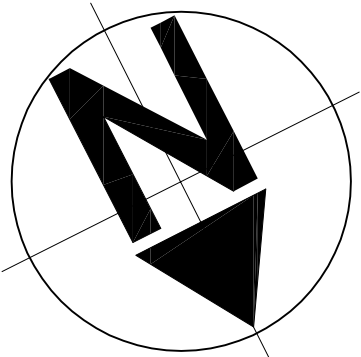

Revision	Description	Date
----------	-------------	------

CLIENT

beck
developments

PROJECT

Proposed development at
Mearley Croft, off Woone Lane,
Clitheroe

DRAWING

PLANNING LAYOUT

SCALE

1:250 @ A3

DATE

Mar 2015

DRAWING NUMBER

7025/P/002

REVISION

-

**green
square
architecture**

Green Square Architecture Ltd
The Tap
2 Kingsway,
Atricham,
Cheshire,
WA14 1ET
T: +44 (0) 161 941 3080
E: info@greensquarearchitecture.com