




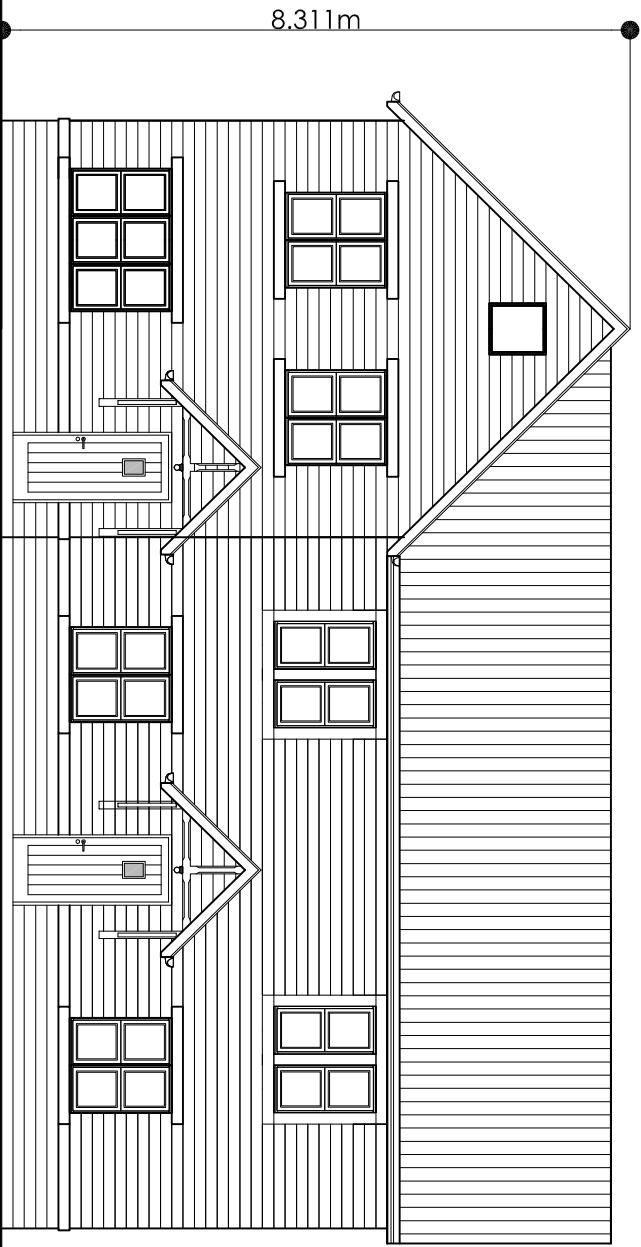


FRONT ELEVATION

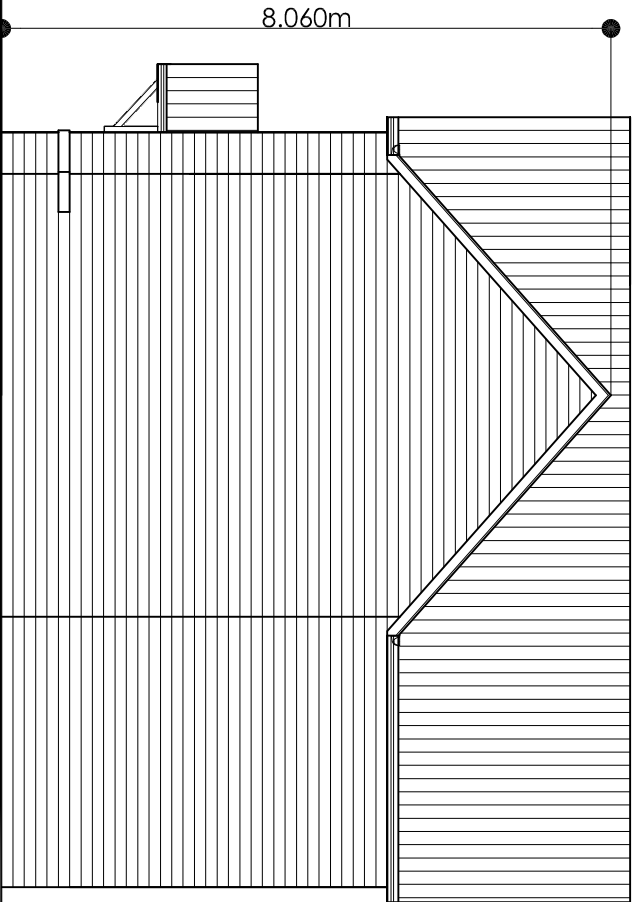


SIDE ELEVATION

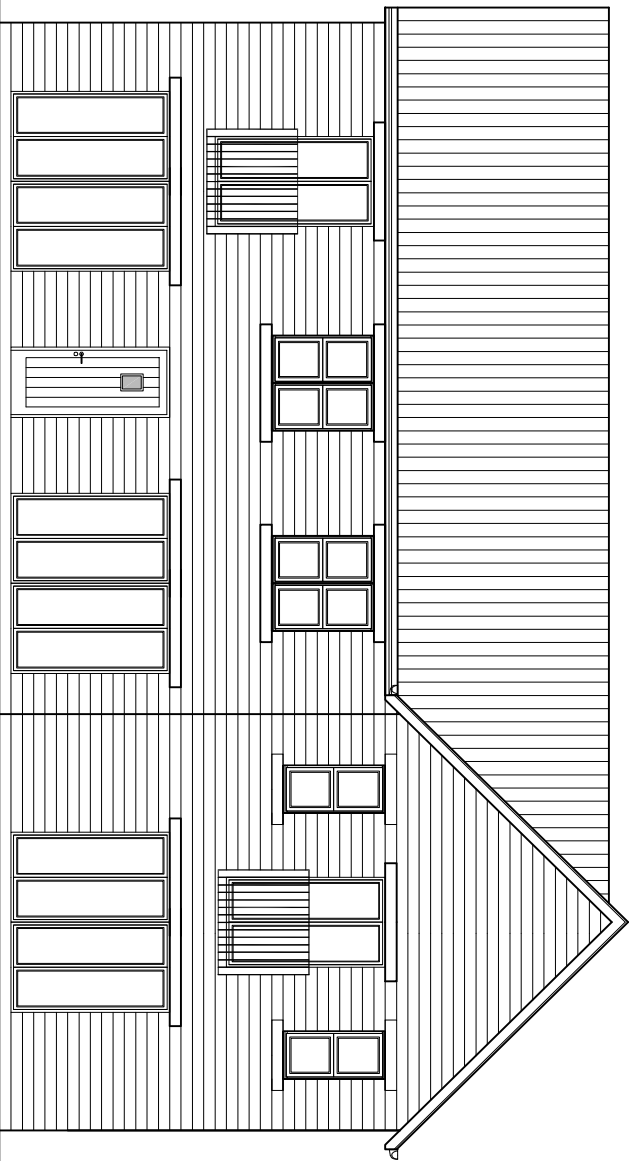

REAR ELEVATION

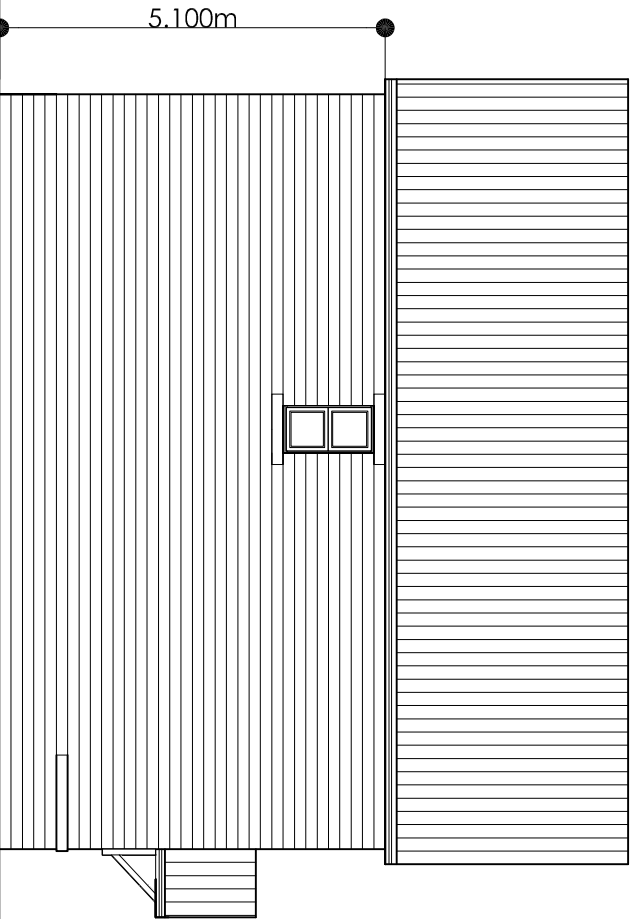

SIDE ELEVATION

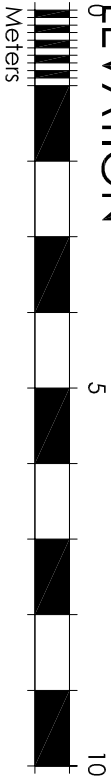

Revision		Description		Date	
CLIENT					
beck developments					
PROJECT					
Land at Mearley Croft, Off Woone Lane, Clitheroe					
DRAWING					
PLOTS 5 AND 6 PROPOSED ELEVATIONS					
SCALE		DATE			
1:100 @ A3		MAR 2015			
DRAWING NUMBER		REVISION			
7025/P/006		-			
Green Square Architecture Ltd The Tap 2 Kingsway, Atrincham, Creskire, WALA LET T: +44 (0) 161 941 3080 E: info@greensquarearchitecture.com					