





FIRST FLOOR PLAN

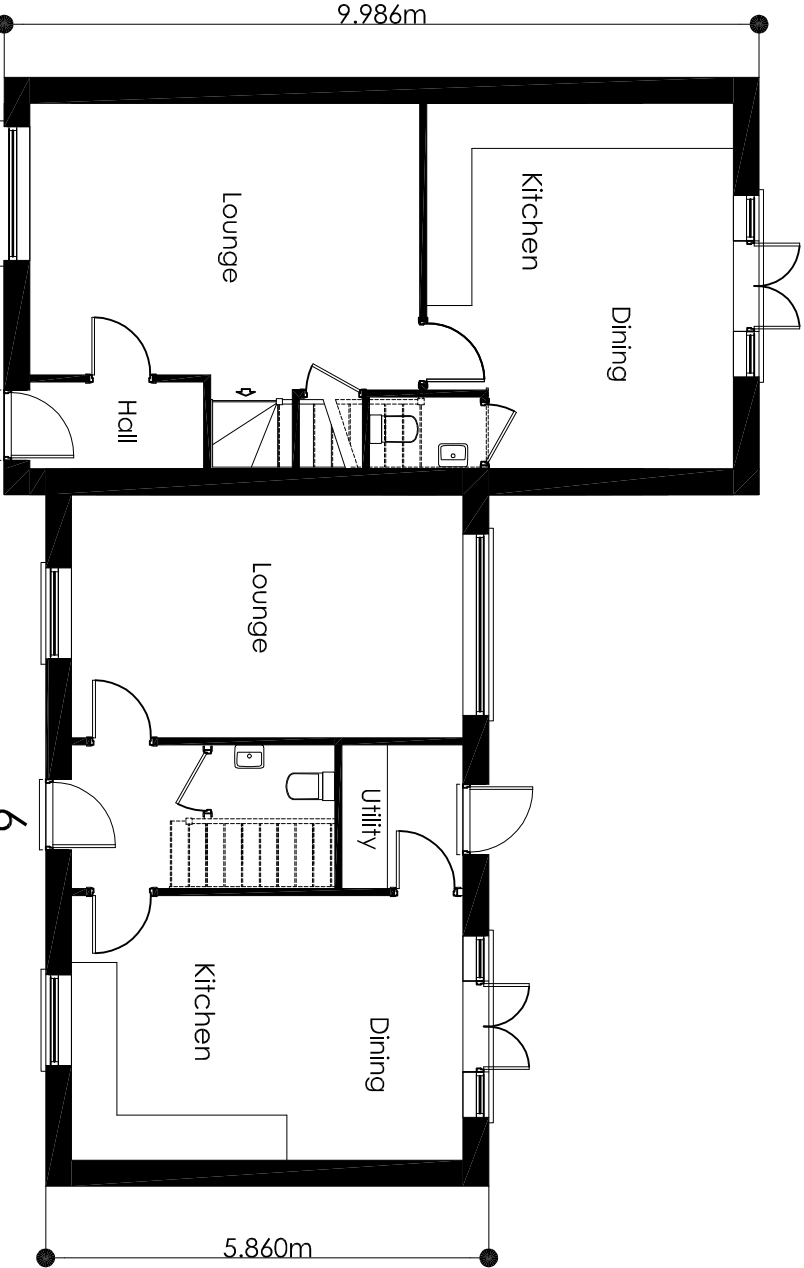

GROUND FLOOR PLAN

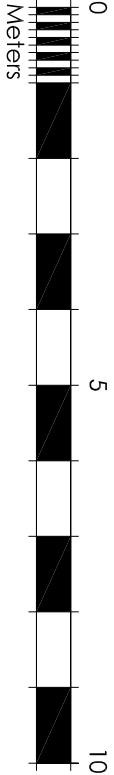

Revision		Description		Date	
CLIENT					
<div><div></div><div>beck developments</div></div>					
PROJECT					
Land at Mearley Croft, Off Woone Lane, Clitheroe					
DRAWING					
PLOTS 5 AND 6 PROPOSED FLOOR PLANS					
SCALE		DATE			
1:100 @ A3		MAR 2015			
DRAWING NUMBER		REVISION			
7025/P/005		-			
<div><div></div><div>Green Square Architecture Ltd The Tap' 2 Kingsway, Atrincham, Creskire, WALA LET T: +44 (0) 161 941 3080 E: info@greensquarearchitecture.com</div></div>					