




North East Elevation

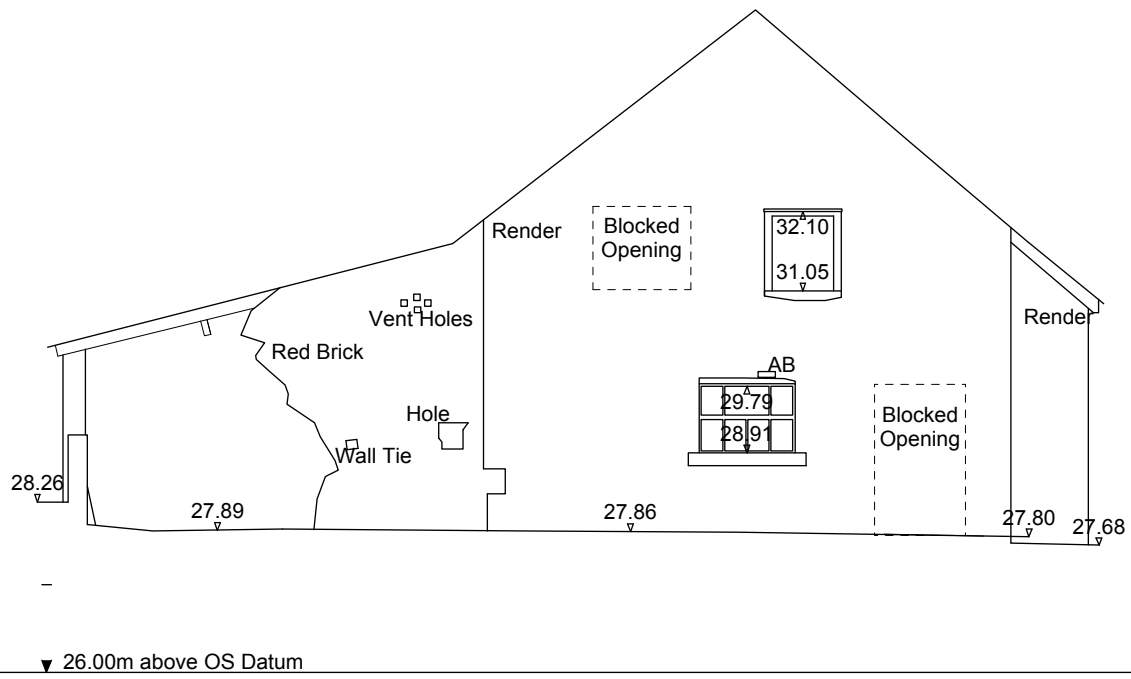

South East Elevation

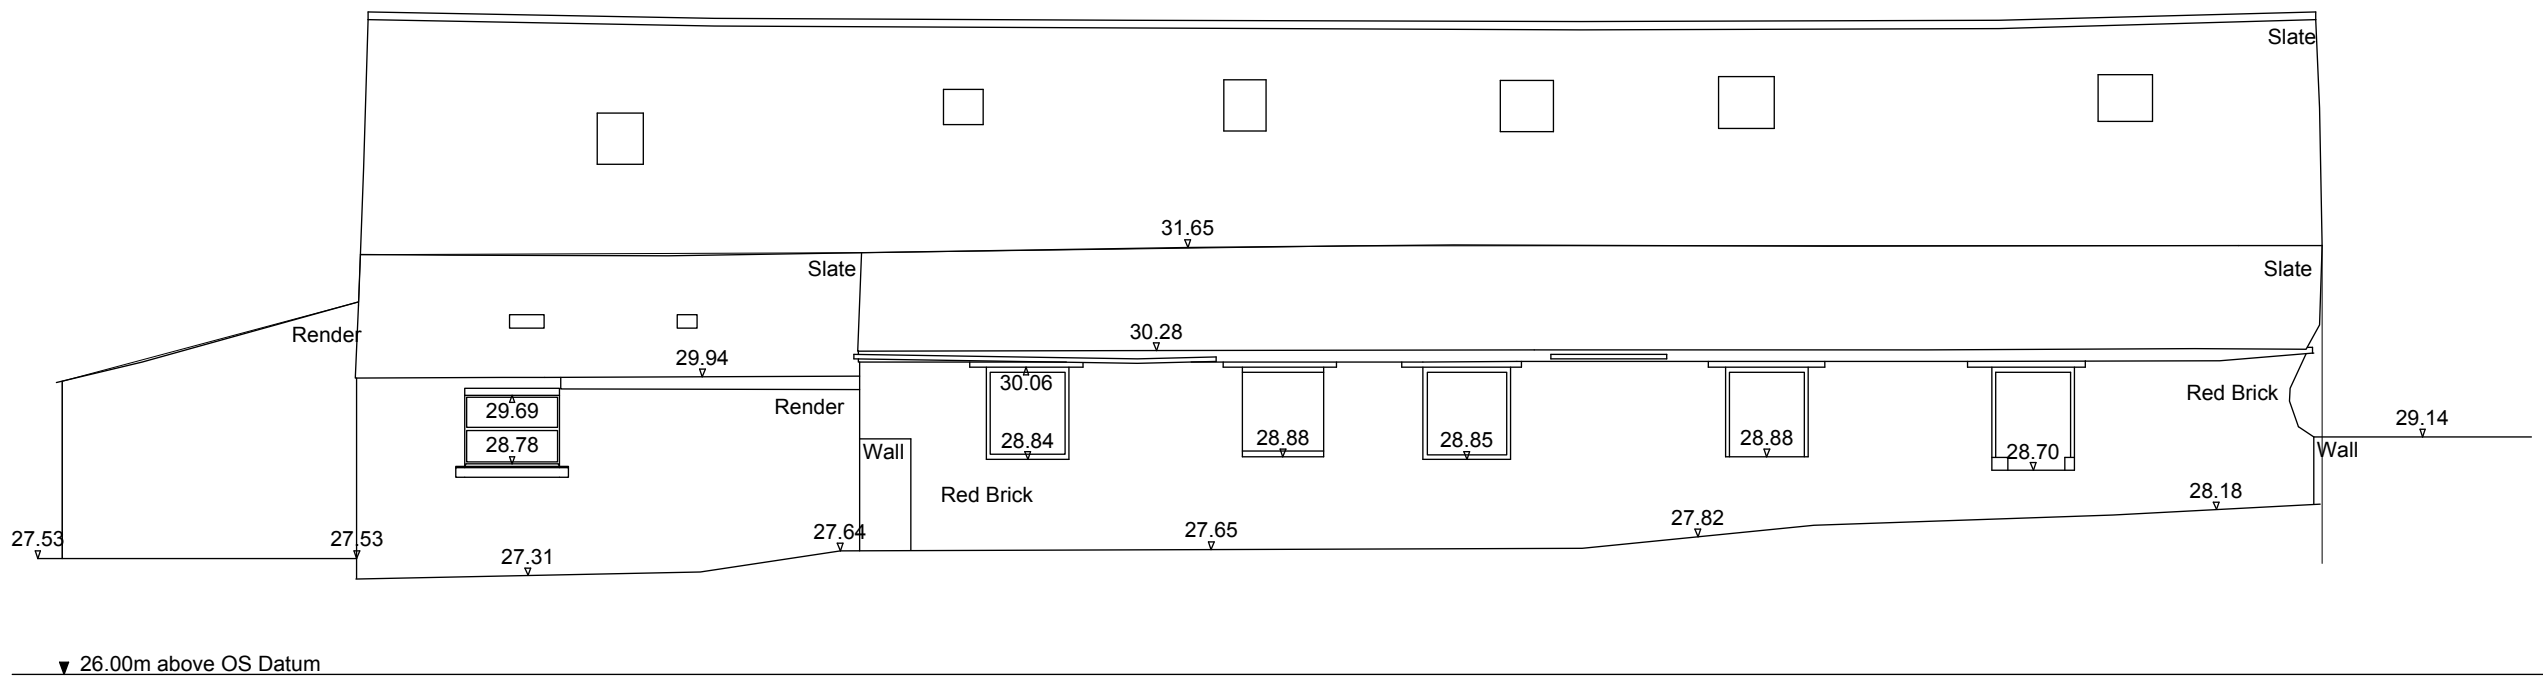

South West Elevation

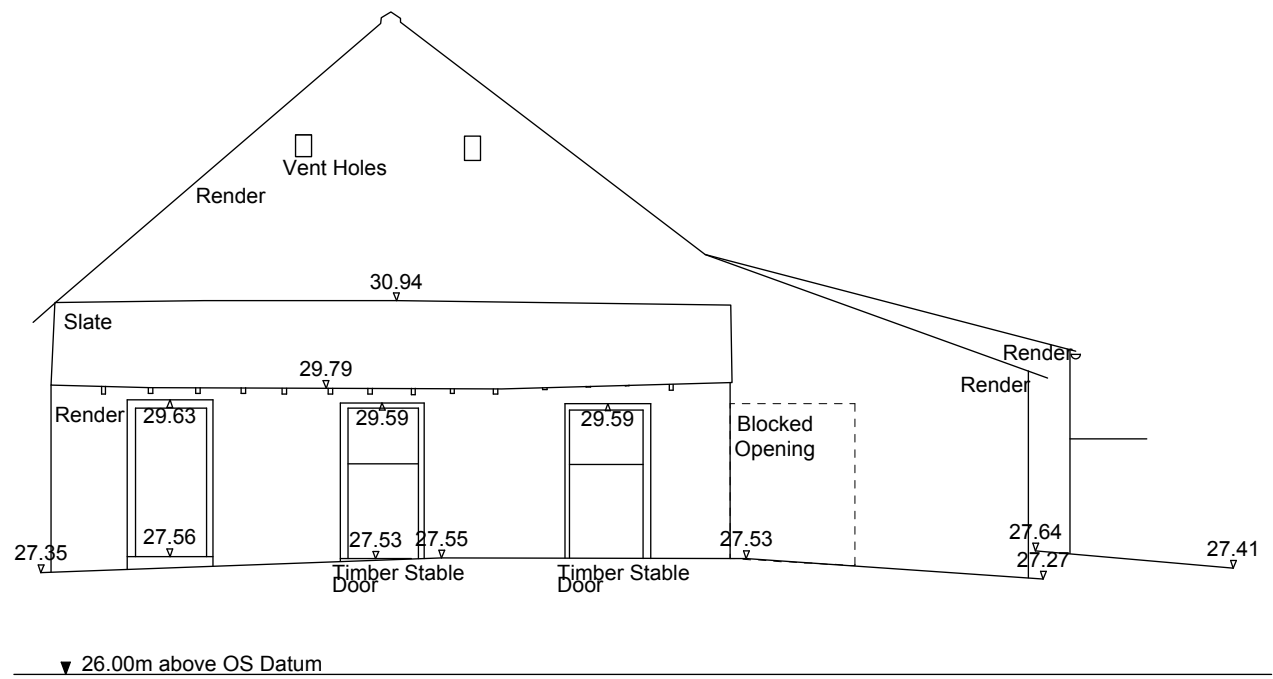

North West Elevation