

tree protection fence to BS 5837, on lines shown
50mm steel tube frame 2300 high, 3 no horiz rails
posts @ 3.0m ccs driven in
weldmesh steel panels wired to frame


tree planting -
3' 6" standards, feathered, planted in prepared pits
stakes + tie to each tree, rabbit guards
planted in mixed groups
22 no. field maple acer campestre
22 no. silver birch betula pendula
22 no. beech fagus sylvatica

hedge planting -
quick-thorn *Crataegus monogyna*
400-600 mm high plants 6/m per metre run, staggered
planted in min 300 mm topsoil, rabbit tubes

private driveway - permeable resin bound gravel road way on permeable bitmac on stiff sub base
stone edging on lean mix concrete
concrete block pavements, light grey, margins & car spaces on sand bed & crushed stone
'grasscrete' paving place & bin collection space, grass & conc

roadway verges - 300 topsoil, grass seeded
gardens - 300 topsoil, grass turf
Marshall's SAXON light grey precast concrete paths

legend :

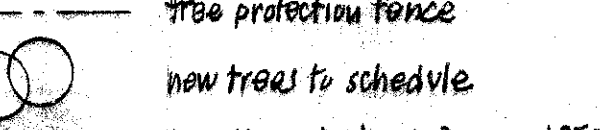

tree protection fence
 new trees to schedule
 hawthorn hedge + fence 1350 high
 existing trees retained
 root protection zones dotted
 wall lights @ 500 above driveway

Legend:

139.50	existing levels, generally unchanged
139.00	proposed levels floors + driveway

extg hedge cut back to 2.4x45.0m vis splay line

BB74LN site area 0.59ha
LOCATION 1:1000

320150759P

HOUSES MILL LANE GISBURN
GISBURN PARK ESTATE
scales 1:500 1:200 1:100 August 2015



JOHN & JENNIFER WHARTON : ARCHITECT DESIGNER:
Craven House
Brook View
Carleton
SKIPTON
North Yorkshire BD23 3EX tel 01756 792708

2591.1

[illegible][illegible]

stone walls

section 1:50

random local limestone
roughly rounded top stones
mortar to wall centre stones
hawthorn hedge

1350

500

built-in wall light 5/steel frame, polycarbonate lens
AURORA AU-STL441
240 volt 4 watt LED lamp 36 lumens
see site plan for location - 7 no.
on light sensor switches

170x68x87mm built-in

level mix conc foundation

timber fences elev 1:50

larch

100x100 posts @ 2m c/c

3x 125x38 rails, nailed

hawthorn hedge

1350

GATEWAY NORTH ELEV 1:100

1350 high random limestone wall
hawthorn hedge inside

1350 high timber post + rail fence
hawthorn hedge inside

800x800x2000 high random limestone piers
squared griststone quoins

700

1350

2000

5000

level 137.00

[illegible]