



EXISTING GABLE ELEVATION  
(FRONT DOOR TO No 6)

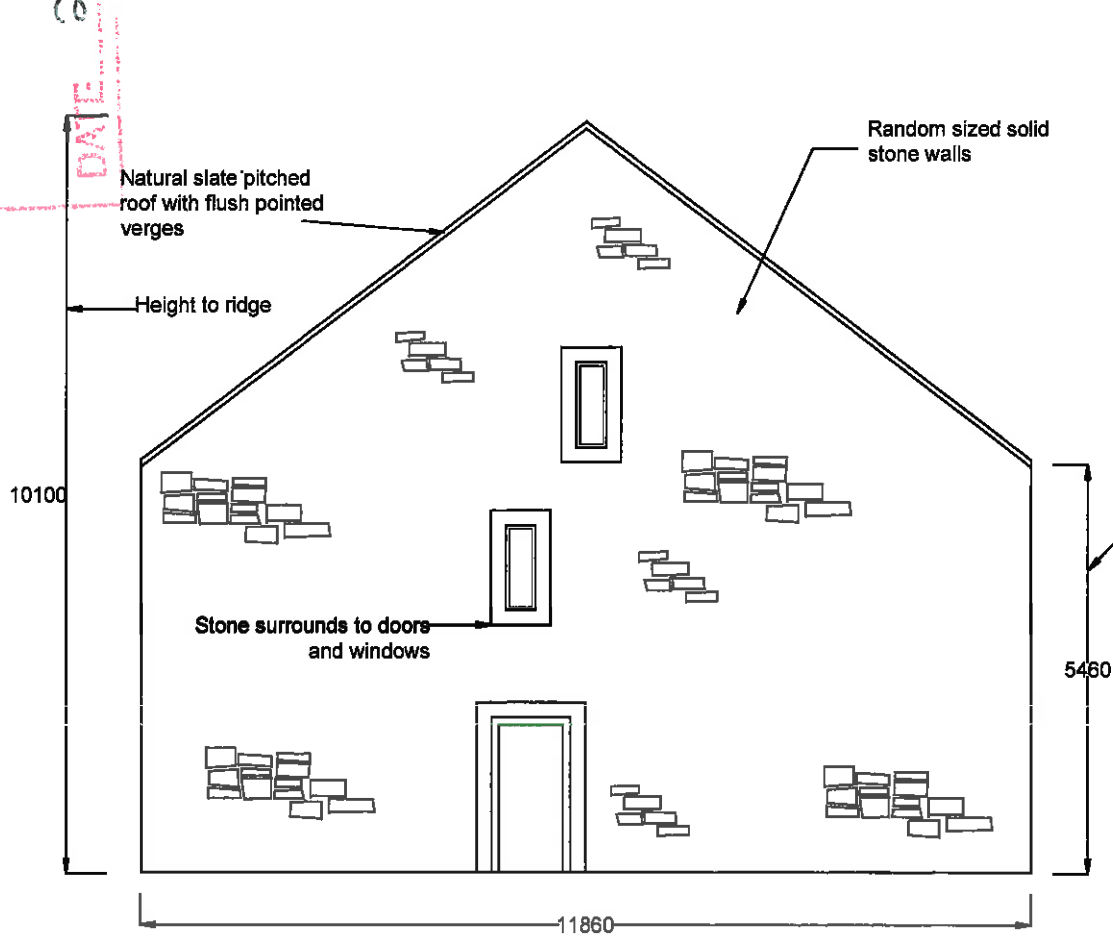

EXISTING REAR ELEVATION

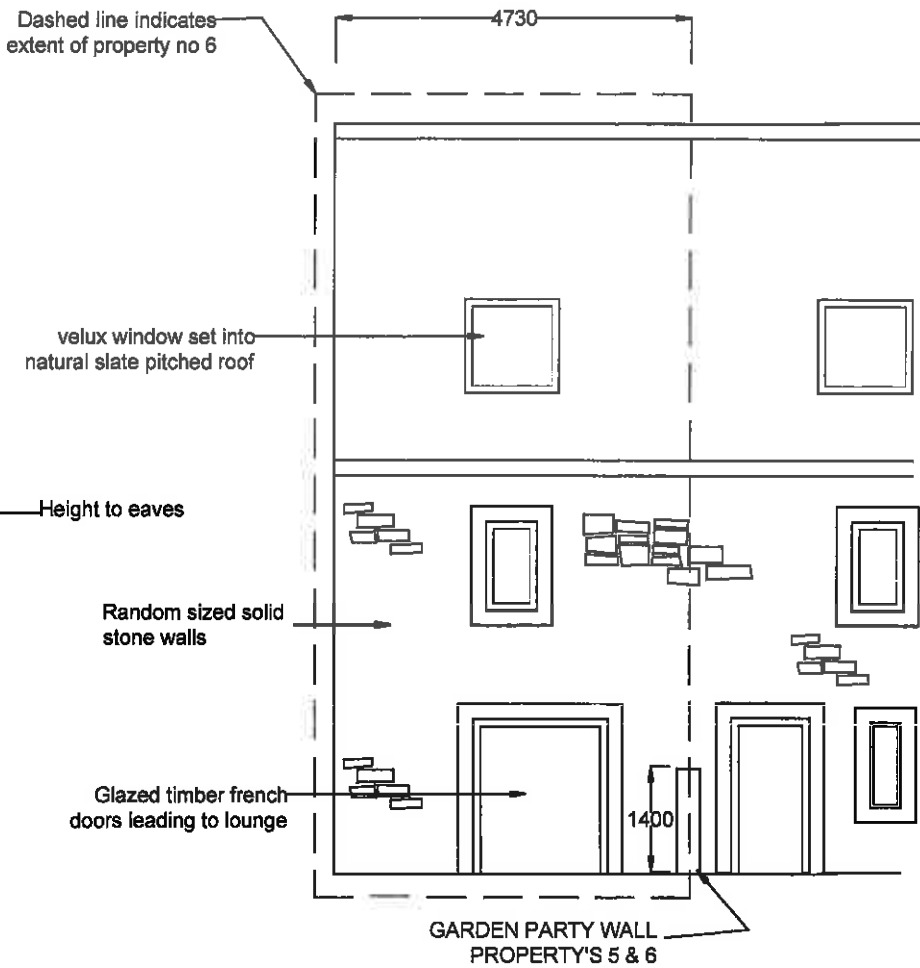

Scale 1:100

RANDOM STONE PARTY  
WALL PROPERTY'S 5 & 6

## GROUND FLOOR (No 6)

Scale 1:100

AMENDED PLANS RECEIVED

DATE 25/9/15

### EXISTING FRONT ELEVATION

