

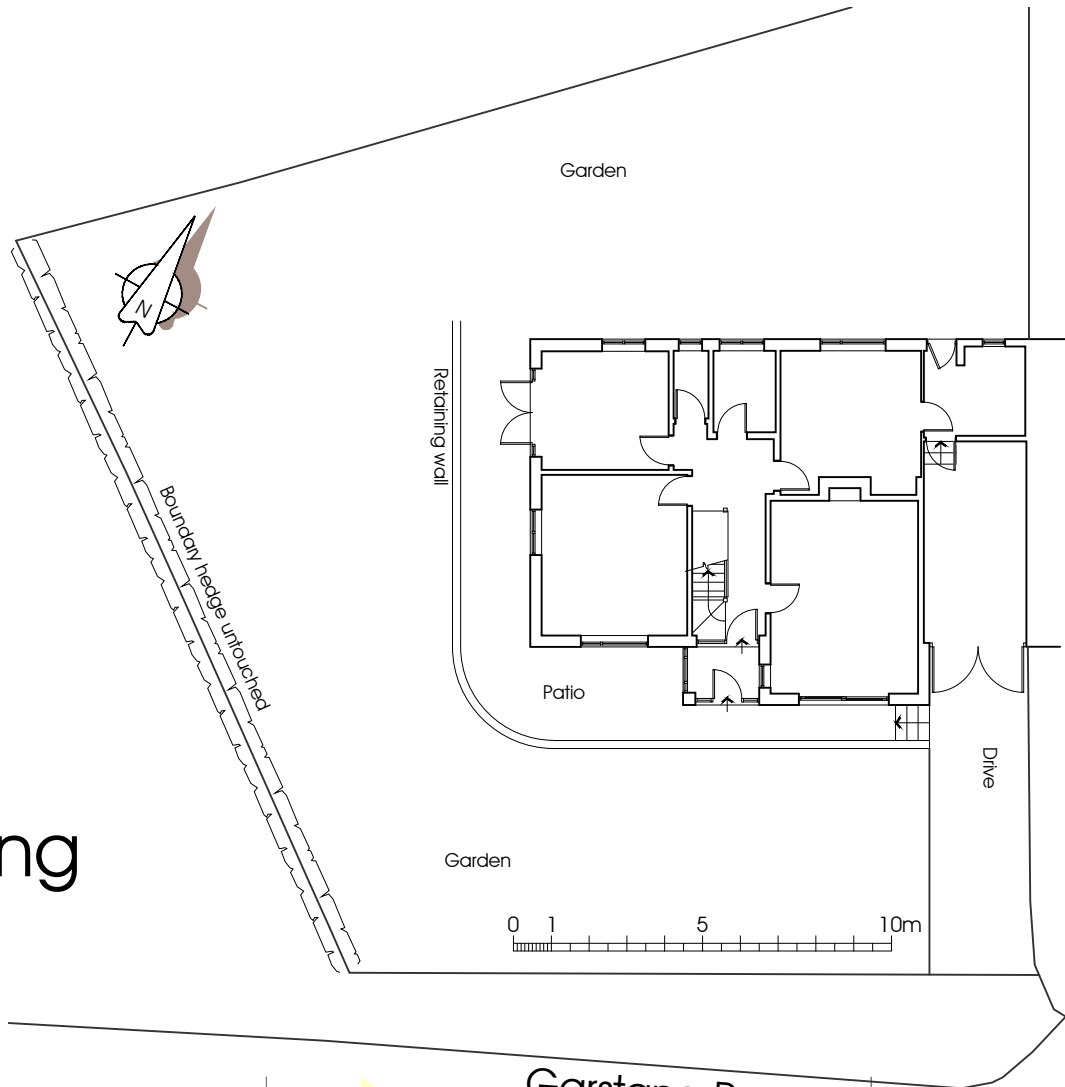


Existing

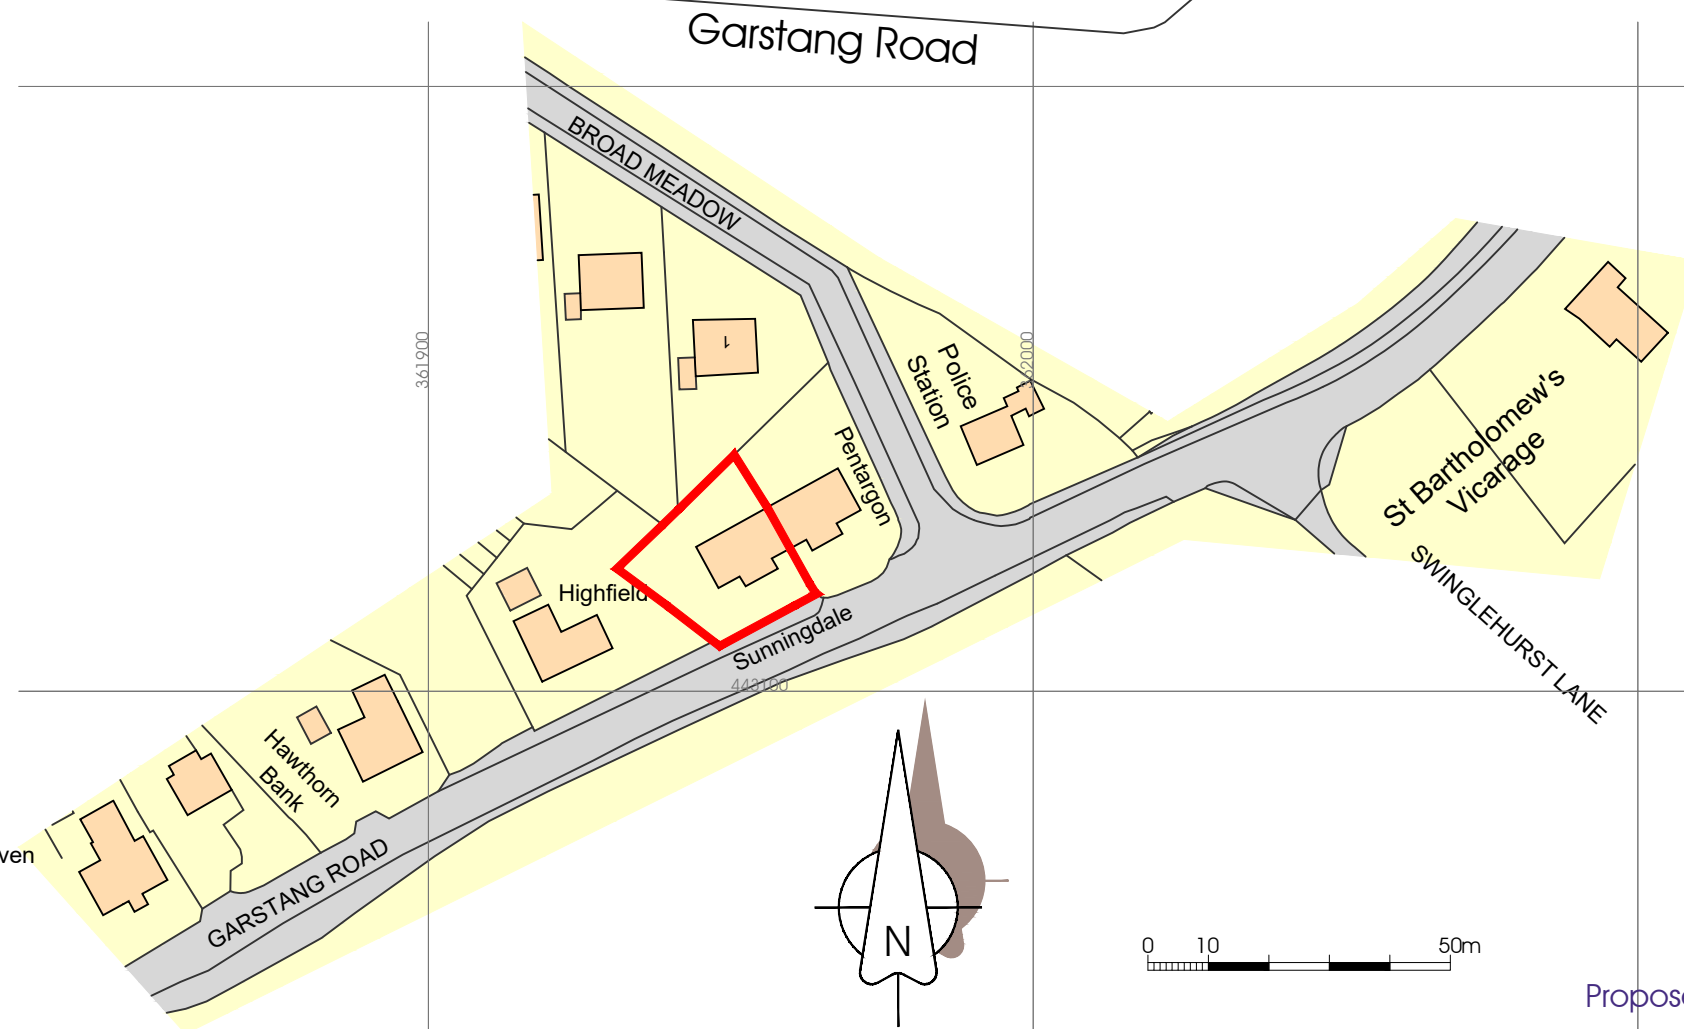

Proposed

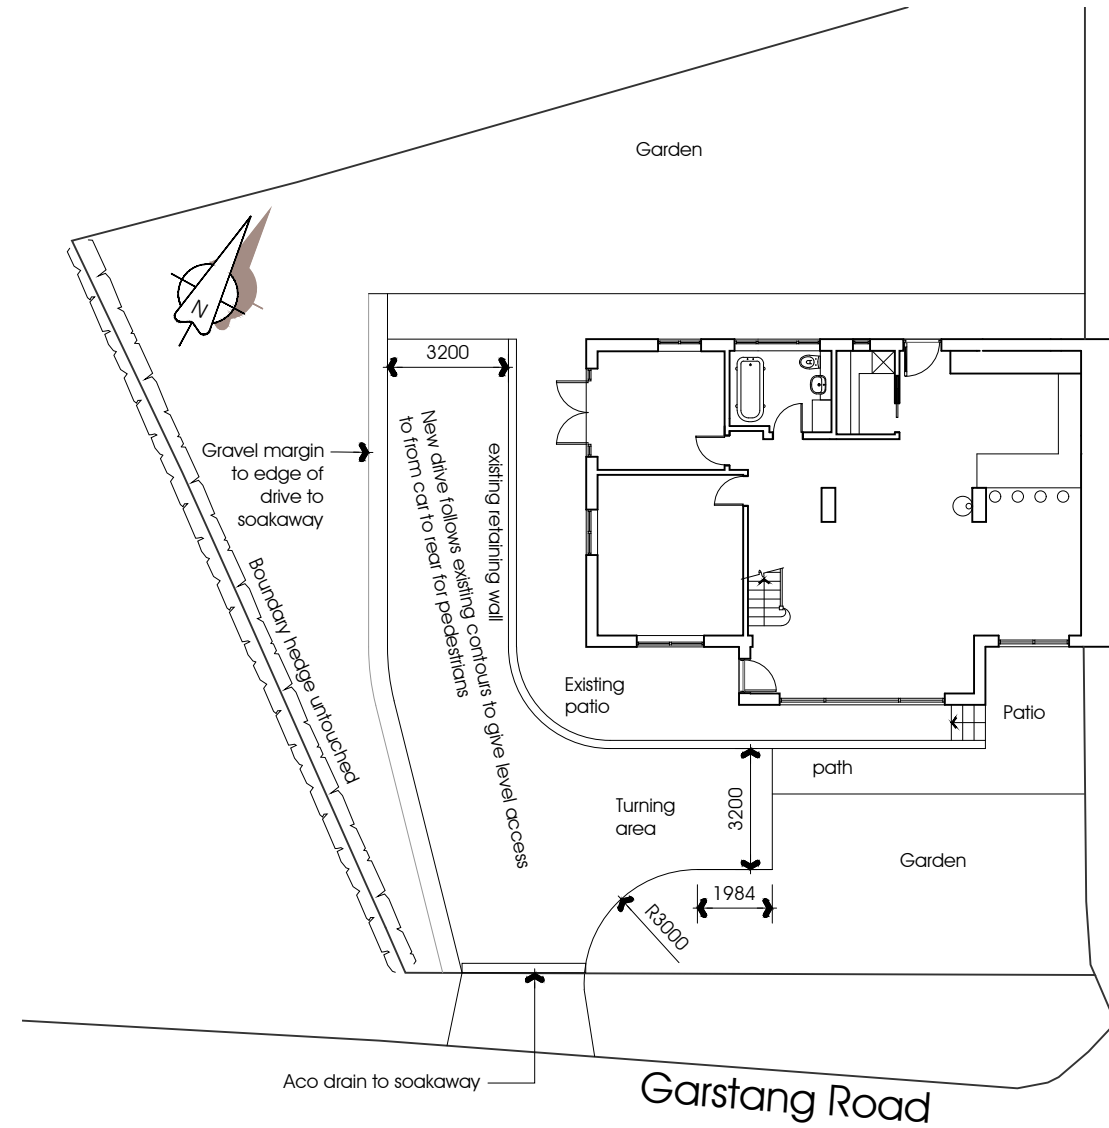


Proposed alterations

Existing and Proposed Block
Plan & Location Plan


JOB NO. 2823
DRAWING NO. 010
REVISION
SCALE 1:1250 1:200 @ A3




NOTES:
 1: Do not scale this drawing, use figured dimensions only 2: The Contractor, Sub Contractor or specialist supplier are responsible for confirming site dimensions prior to fabrication 3: Any dimensional discrepancies are to be reported to the Architect immediately

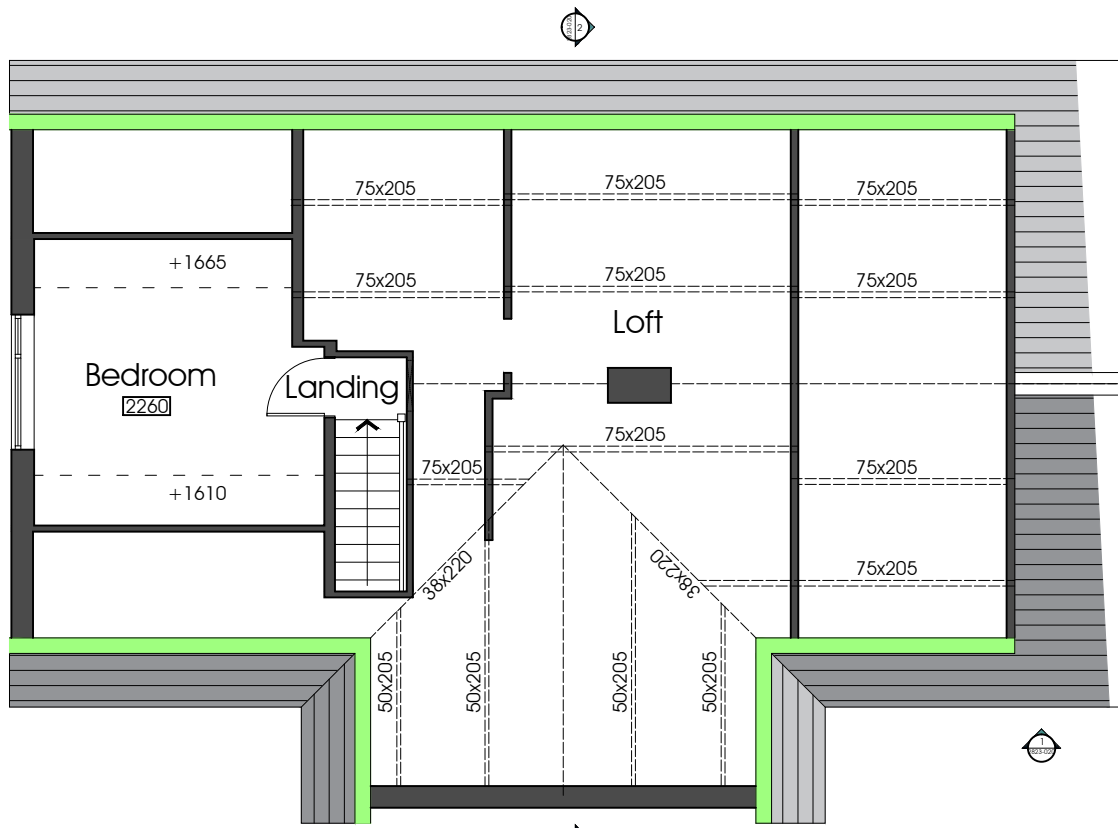


1FL Plan

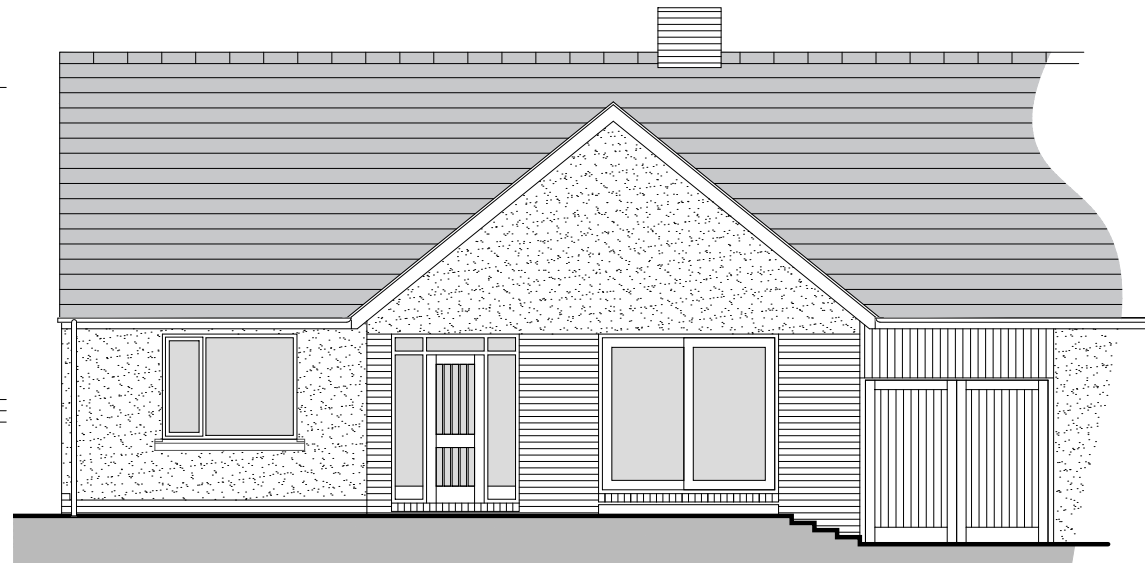


South east elevation

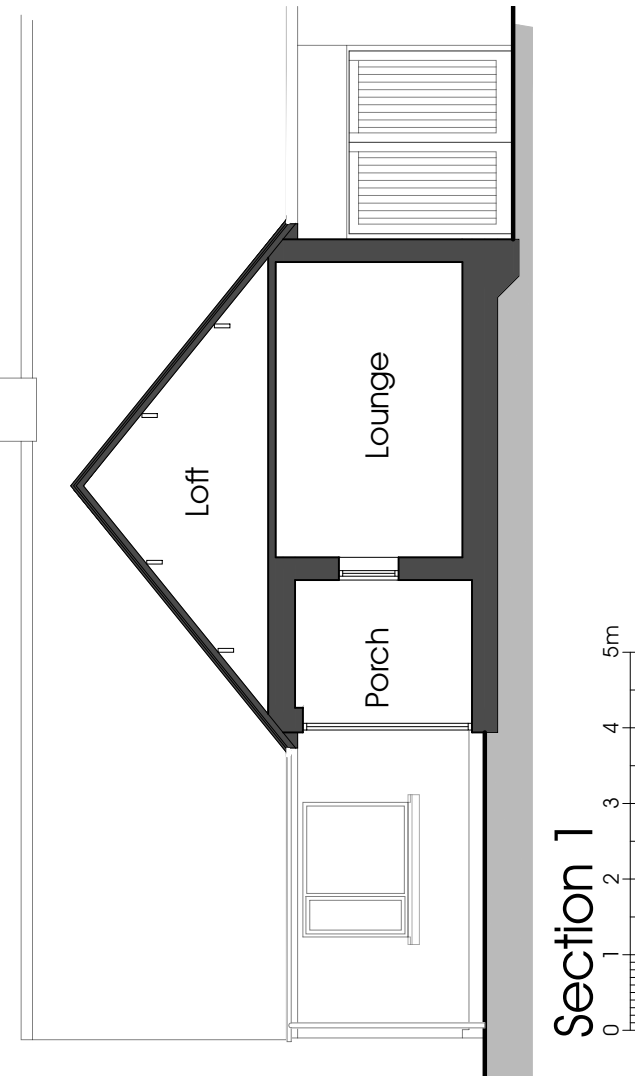

Section 1

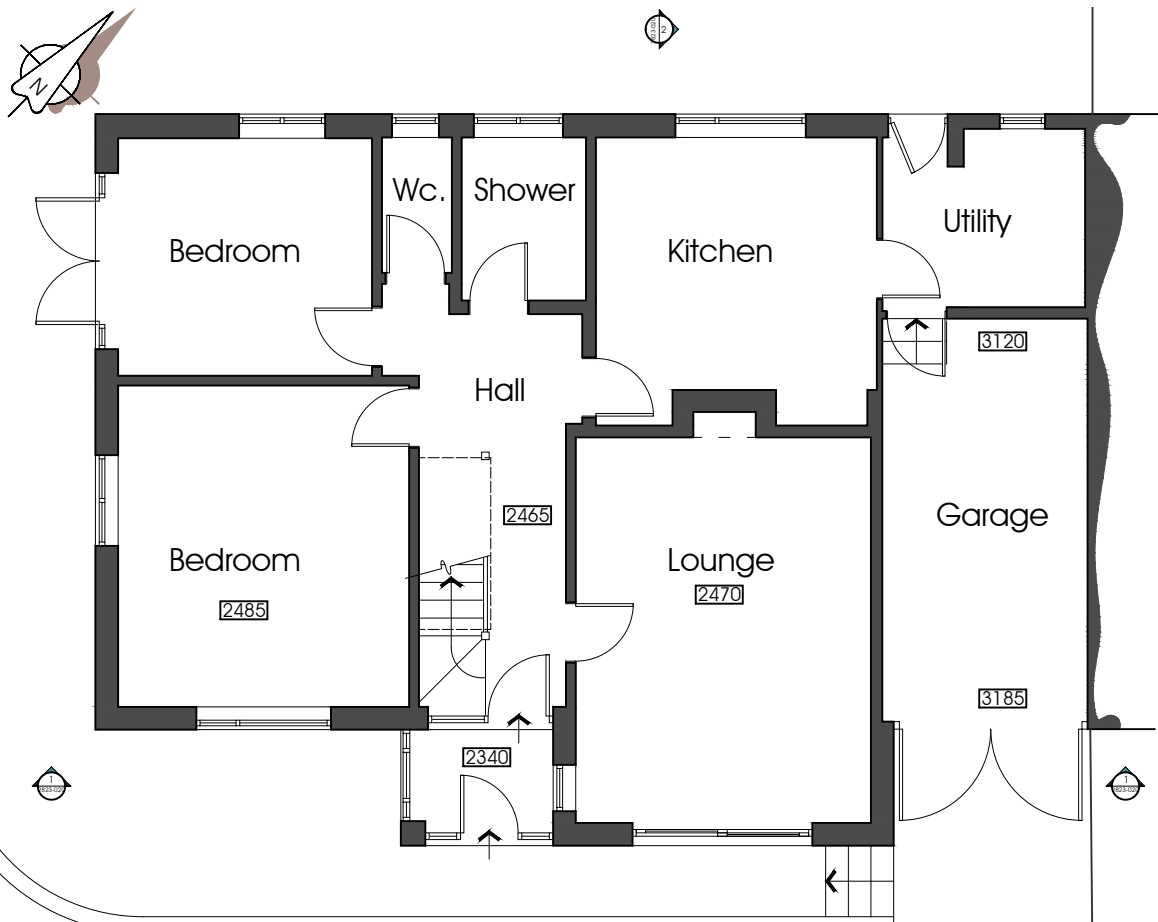


GFL Plan

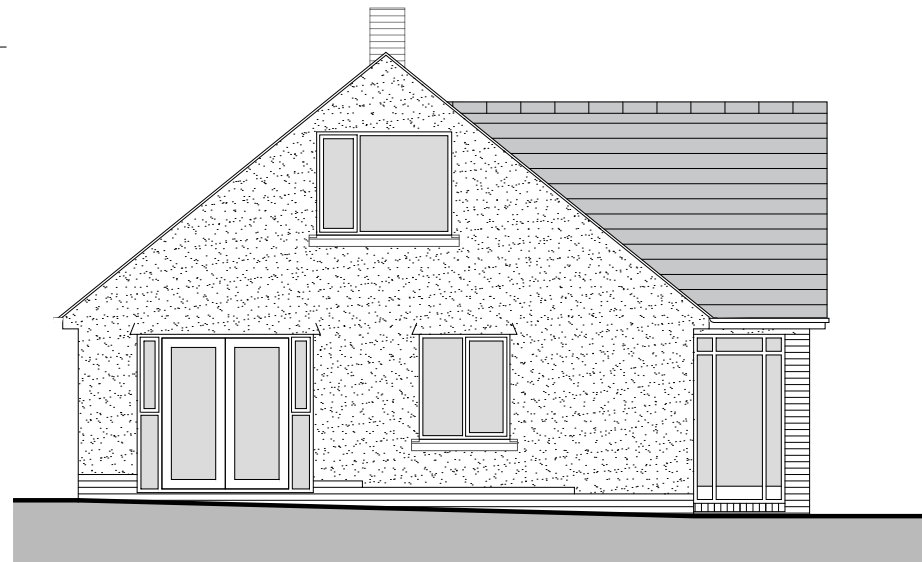

South west elevation




North west elevation

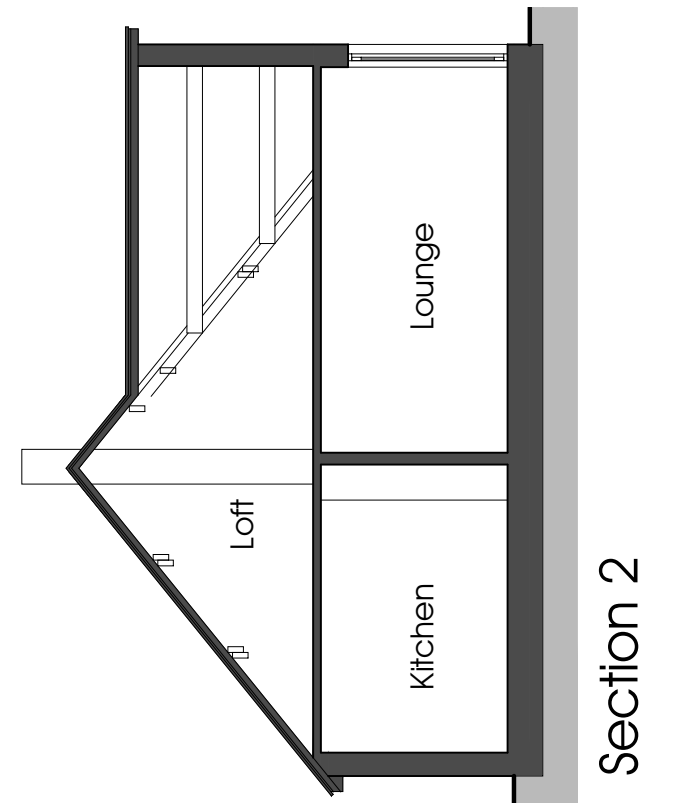


Section 2


NOTES:
 1: Do not scale this drawing, use figured dimensions only 2: The Contractor, Sub Contractor or specialist supplier are responsible for confirming site dimensions prior to fabrication 3: Any dimensional discrepancies are to be reported to the Architect immediately

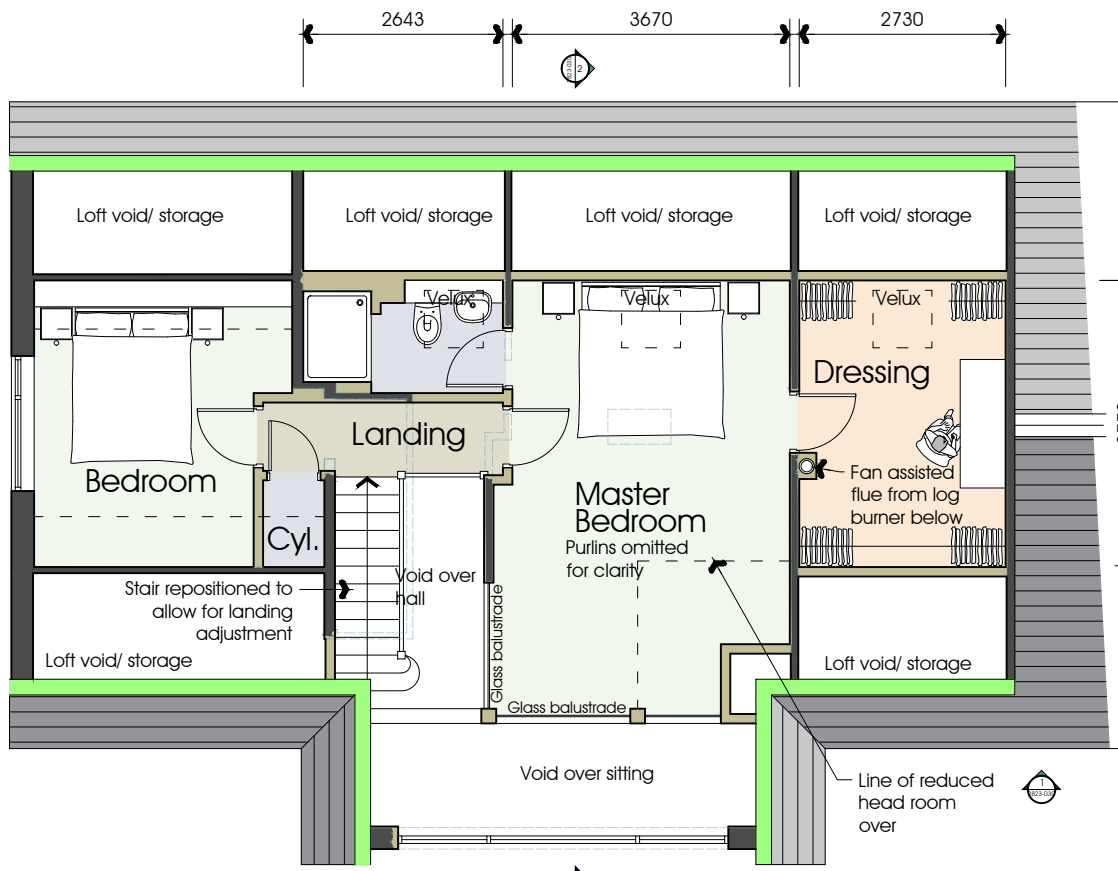


1FL Plan

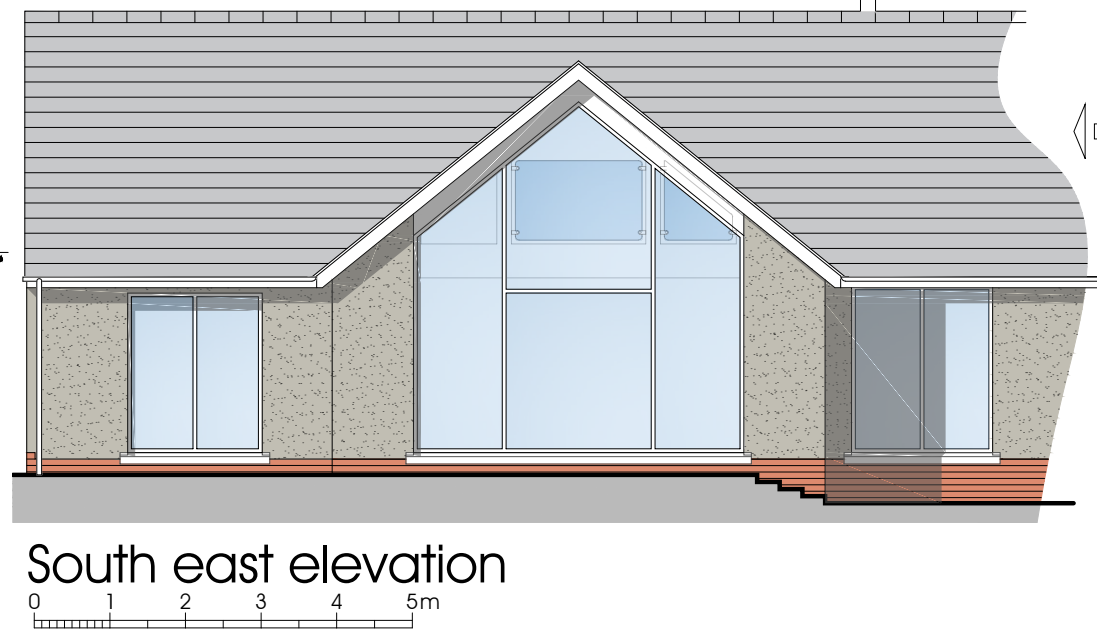

South east elevation

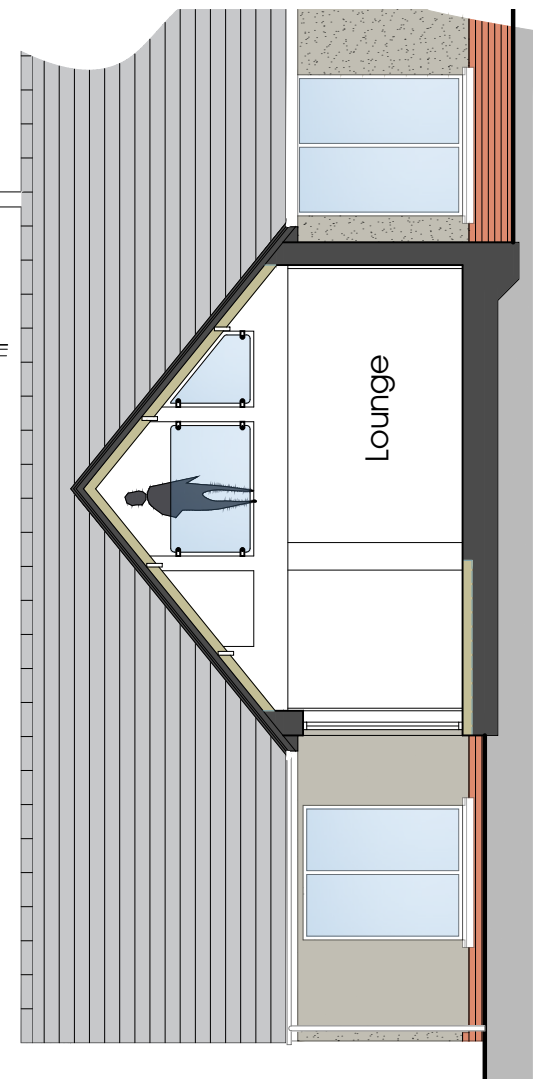


Section 1

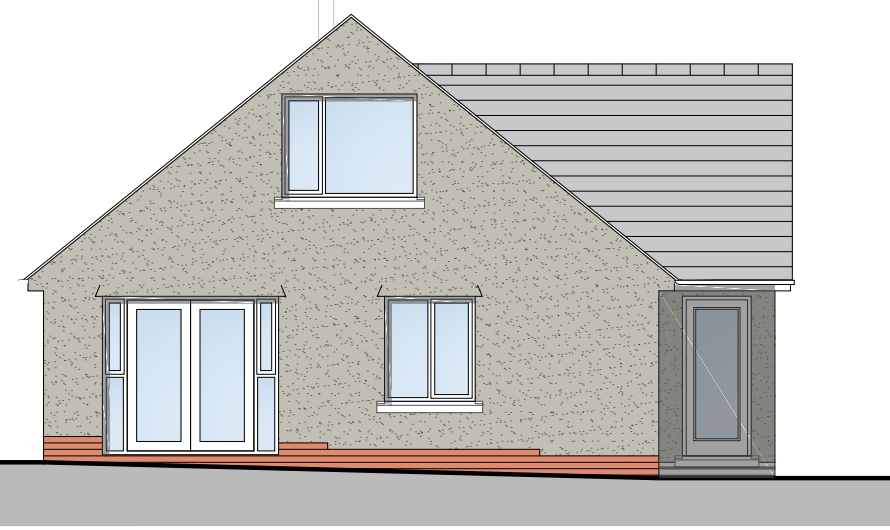


South west elevation



North west elevation

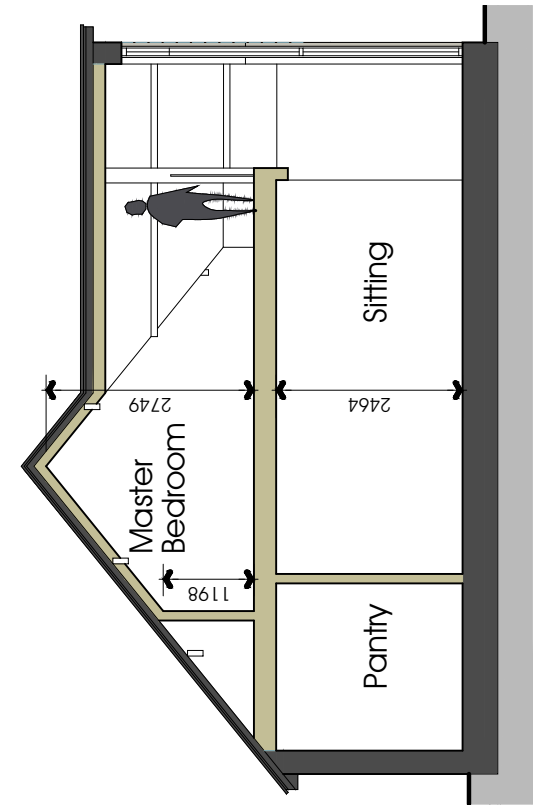

Section 2

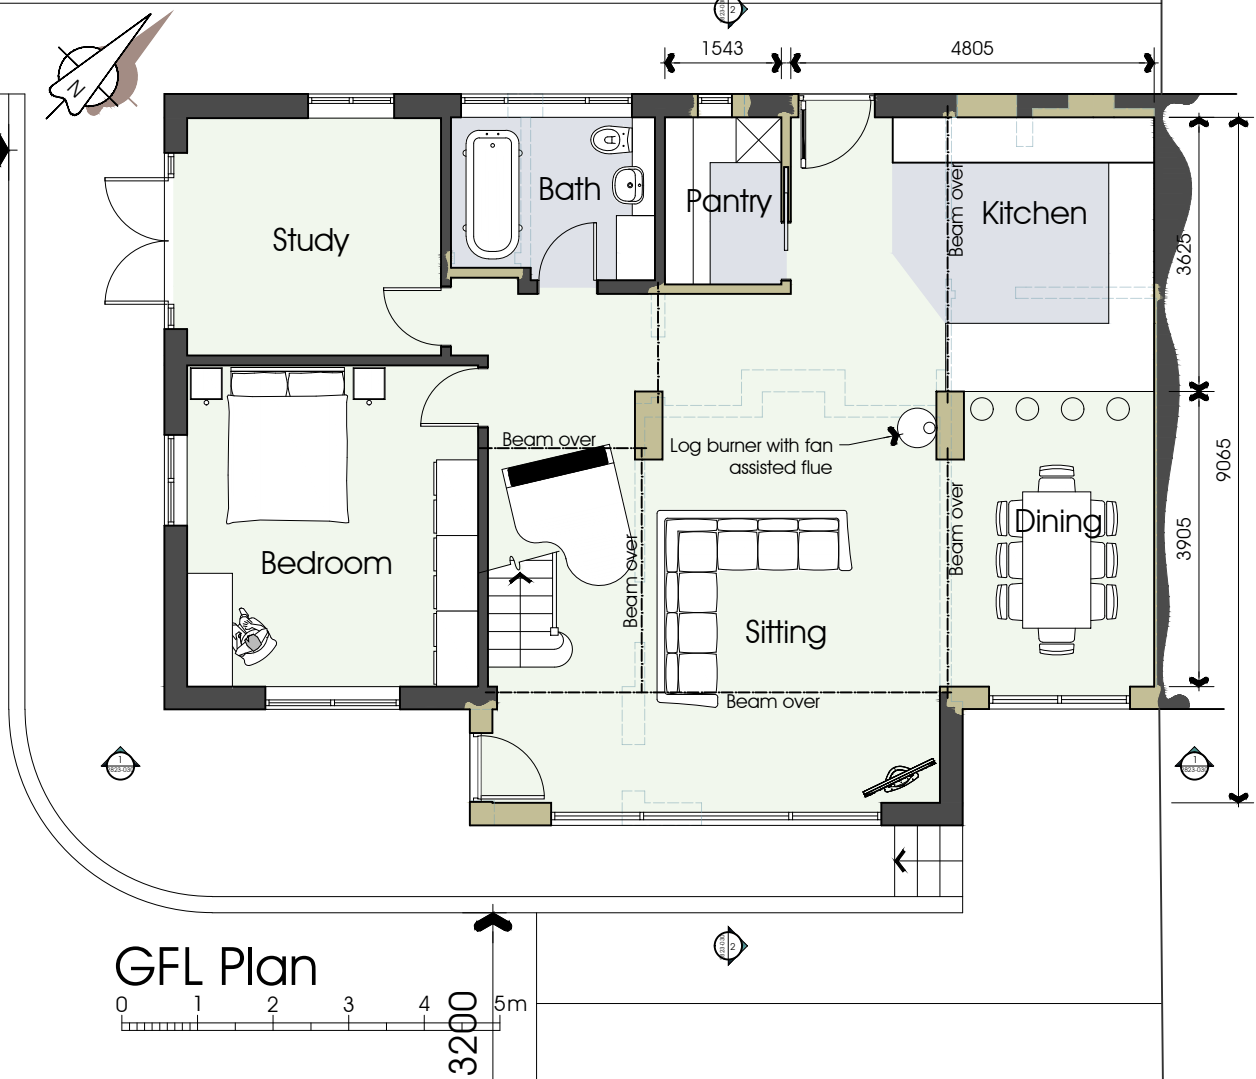

GFL Plan