




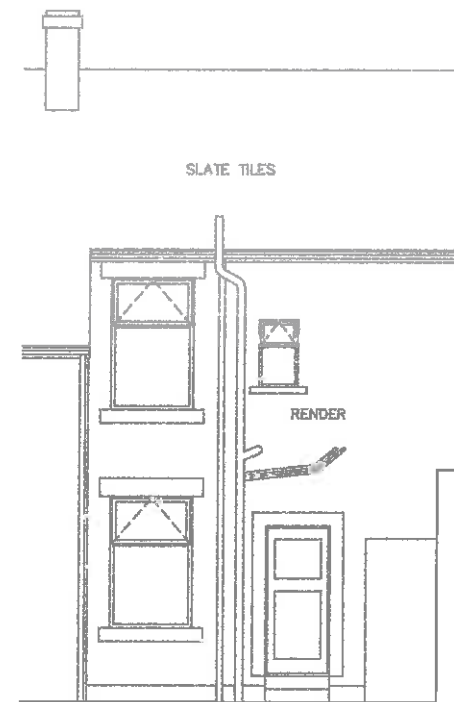

REAR ELEVATION

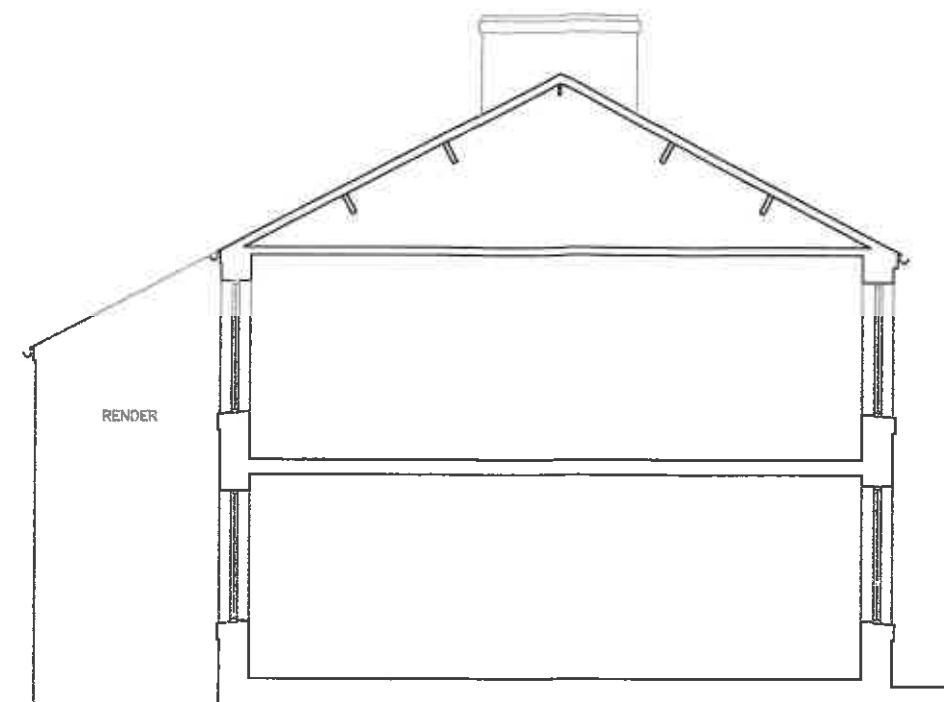

SIDE ELEVATION / SECTION

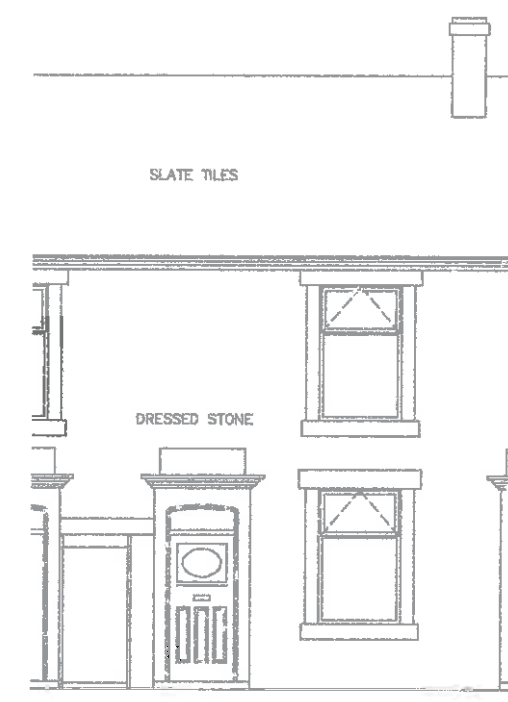


FRONT ELEVATION



FIRST FLOOR

320150936P

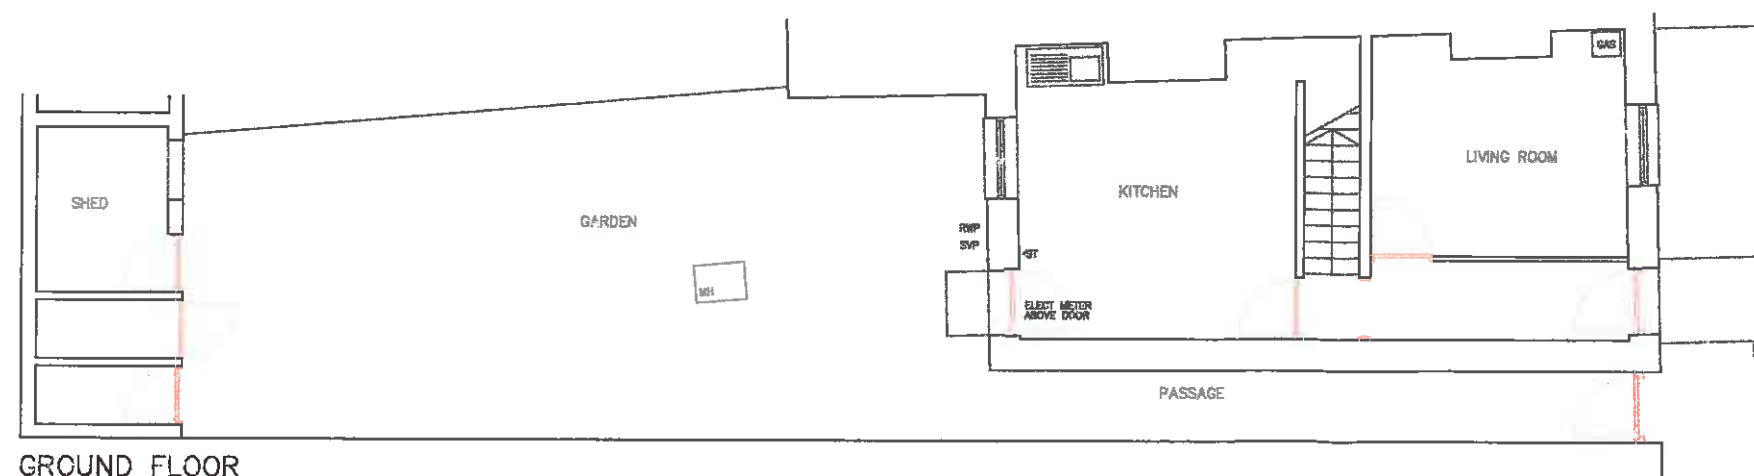

GROUND FLOOR