


approx. 600mm square stone gateposts to proposed entrance.

gate posts to be finished in white render or local stone to match the new dwelling.


adequate concrete foundations to be provided to gate posts at min. 300mm below ground level.

metal entrance gates with vertical bar similar to those illustrated below.

gates to have a painted finish in either black or dark grey.

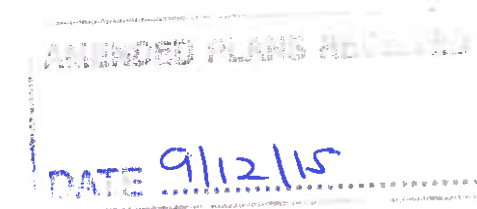

01 Entry Gates
Scale: 1:20

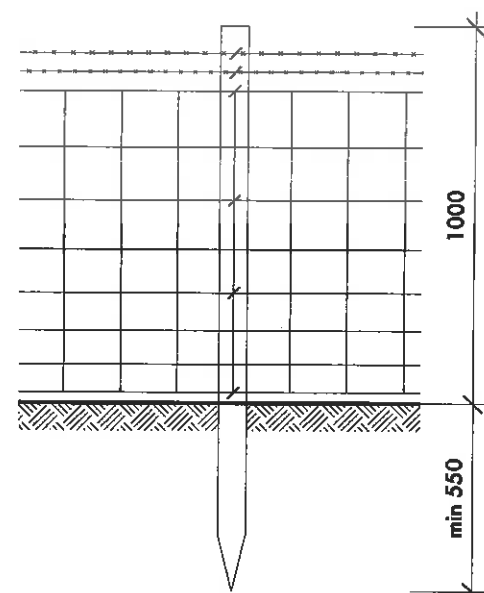

min. 66mm dia posts with min 120mm straining posts to all end points / changes in direction. posts and strainers to be round peeled softwood (not spruce) and pressure tanalised to BS 4072,

2no. rows of mild steel four point barbed wire over,

100mm stock netting, strained and stapled to intermediate posts and strainers.


02 Stock Fencing
Scale: 1:20



Existing native stock hedge to be repaired and replanted as necessary.

Composition to be; Min 50% Crataegus Monogyna (hawthorn), 10% Prunus Spinosa (blackthorn). Additional varieties to be wildlife friendly native species.

03 Native Hedge
nts

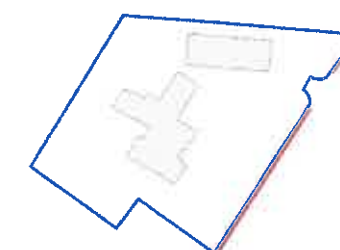

- 01 Entry Gates
- 02 Stock Fence
- 03 Native Hedge

Key Plan

A Issued for planning Dec 15

stanton andrews
architects

44 york street
clitheroe
BB7 2DL

t 01200 444490
e mail@stantonandrews.co.uk
w stantonandrews.co.uk

The White Lodge
Pendleton

Boundary Details



drg.no.	1469 PL30	rev.	A
drawn.	ae	date.	nov 2015
		scale.	1 to 20 @ A3