


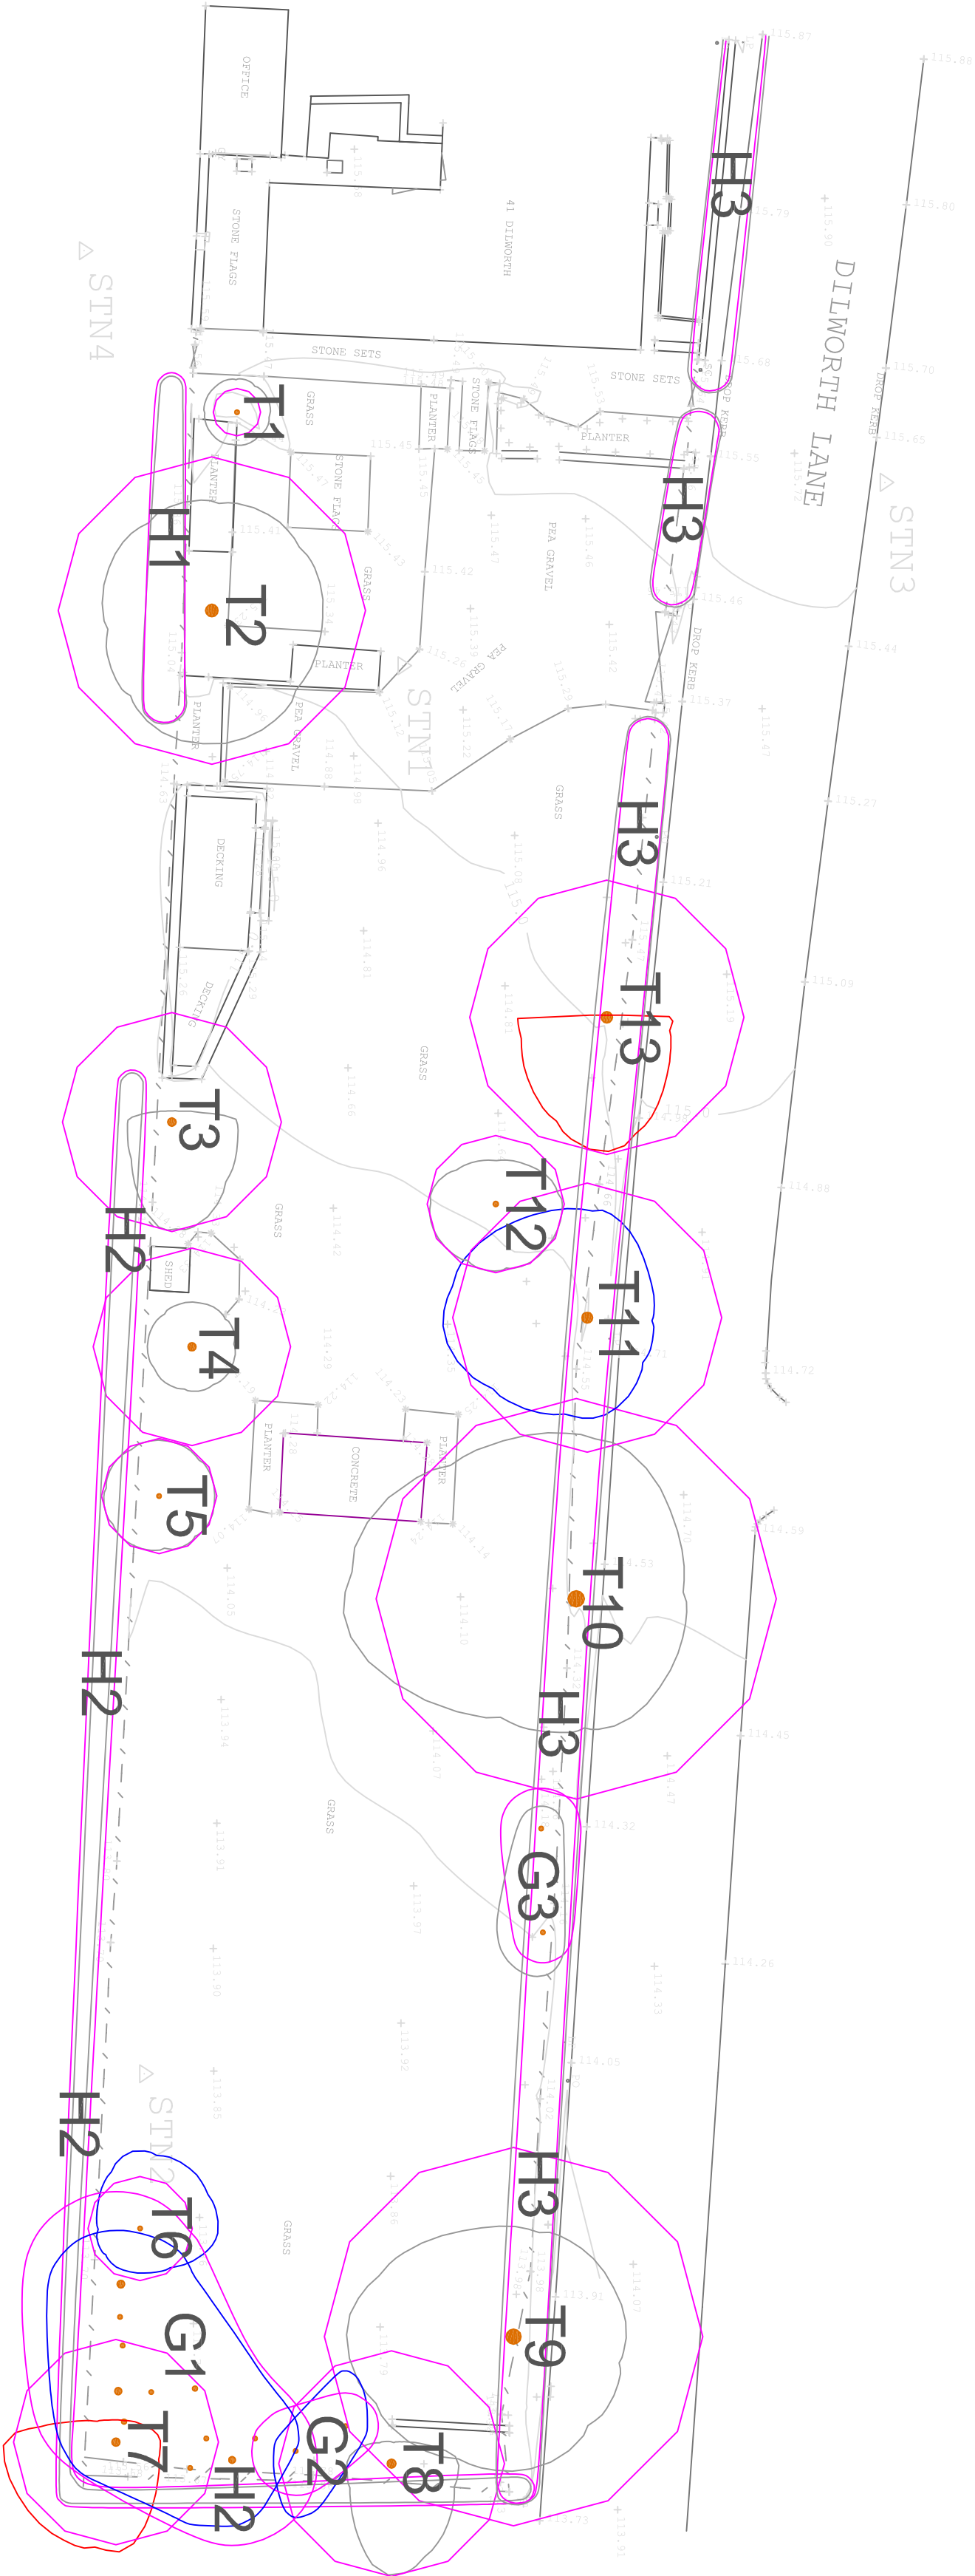

KEY

T = Individual Tree
G = Group of Trees
H = Hedge

Please refer to associated Tree Survey Schedule for specific details in respect of items below:

Tree Categorisations:

Those to be Considered for Retention:

Category 'A' Tree/Group/Hedge
Those of a High Quality with an Estimated Remaining Life Expectancy of at Least 40 Years

Category 'B' Tree/Group/Hedge
Those of a Moderate Quality with an Estimated Remaining Life Expectancy of at Least 20 Years

Category 'C' Tree/Group/Hedge
Those of Low Quality with an Estimated Remaining Life Expectancy of at Least 10 Years, or Young Trees

Those Considered Unsuitable for Retention:

Category 'U' Tree/Group/Hedge
Those in such a Condition that they cannot realistically be retained as living trees in the context of the current land use for longer than 10 years

Root Protection Areas (RPAs):

RPAs
Areas(s) of Ground Around Trees that Should be Protected Throughout Development Works with Protection Extending to form a Construction Exclusion Zone

Project:
41 DILWORTH LANE
LONGRIDGE
PRESTON
LANCASHIRE
PR3 3ST

Client:
COMPLETE PROPERTY
MANAGEMENT SOLUTIONS

Title:
TREE CONSTRAINTS PLAN
In Relation to Development Proposal

Scale: 1:250@A2
Date: June 2015
Drawn By: JK
Checked by: KR

41 Dilworth Lane Tree Constraints Survey Report (June 2015) Page 11 of 16
e: info@owlandtreeconsultancy.co.uk
t: 01254 825088

Ref: BTC873-TCP Rev:

Important: The original version of this plan was produced in colour, which is essential to the plan's interpretation and usability. As such, a monochrome copy should not be relied upon