
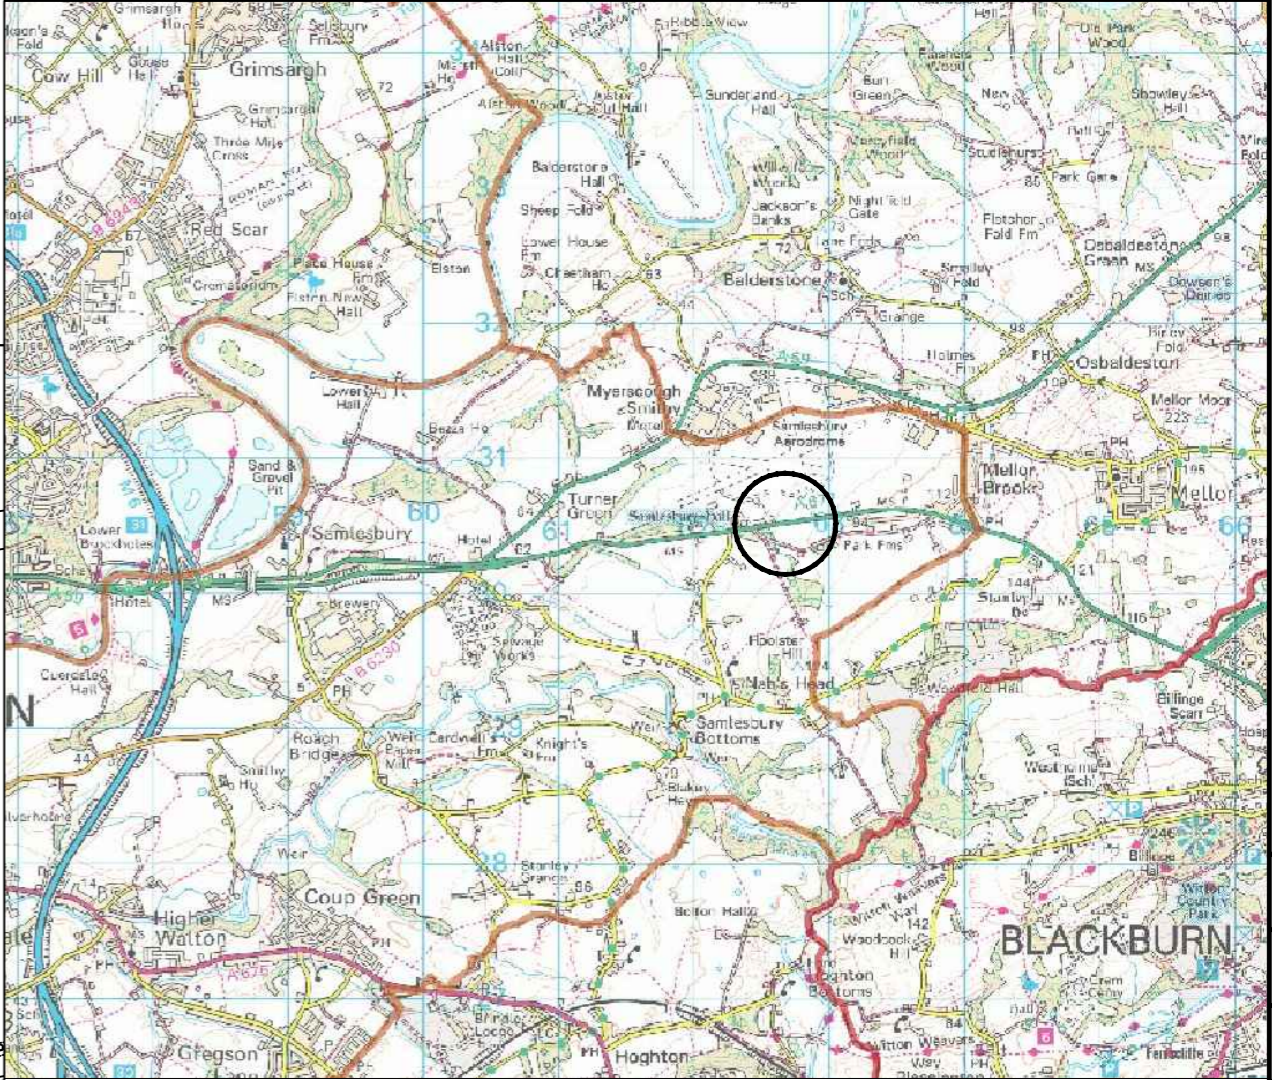


PLAN 1

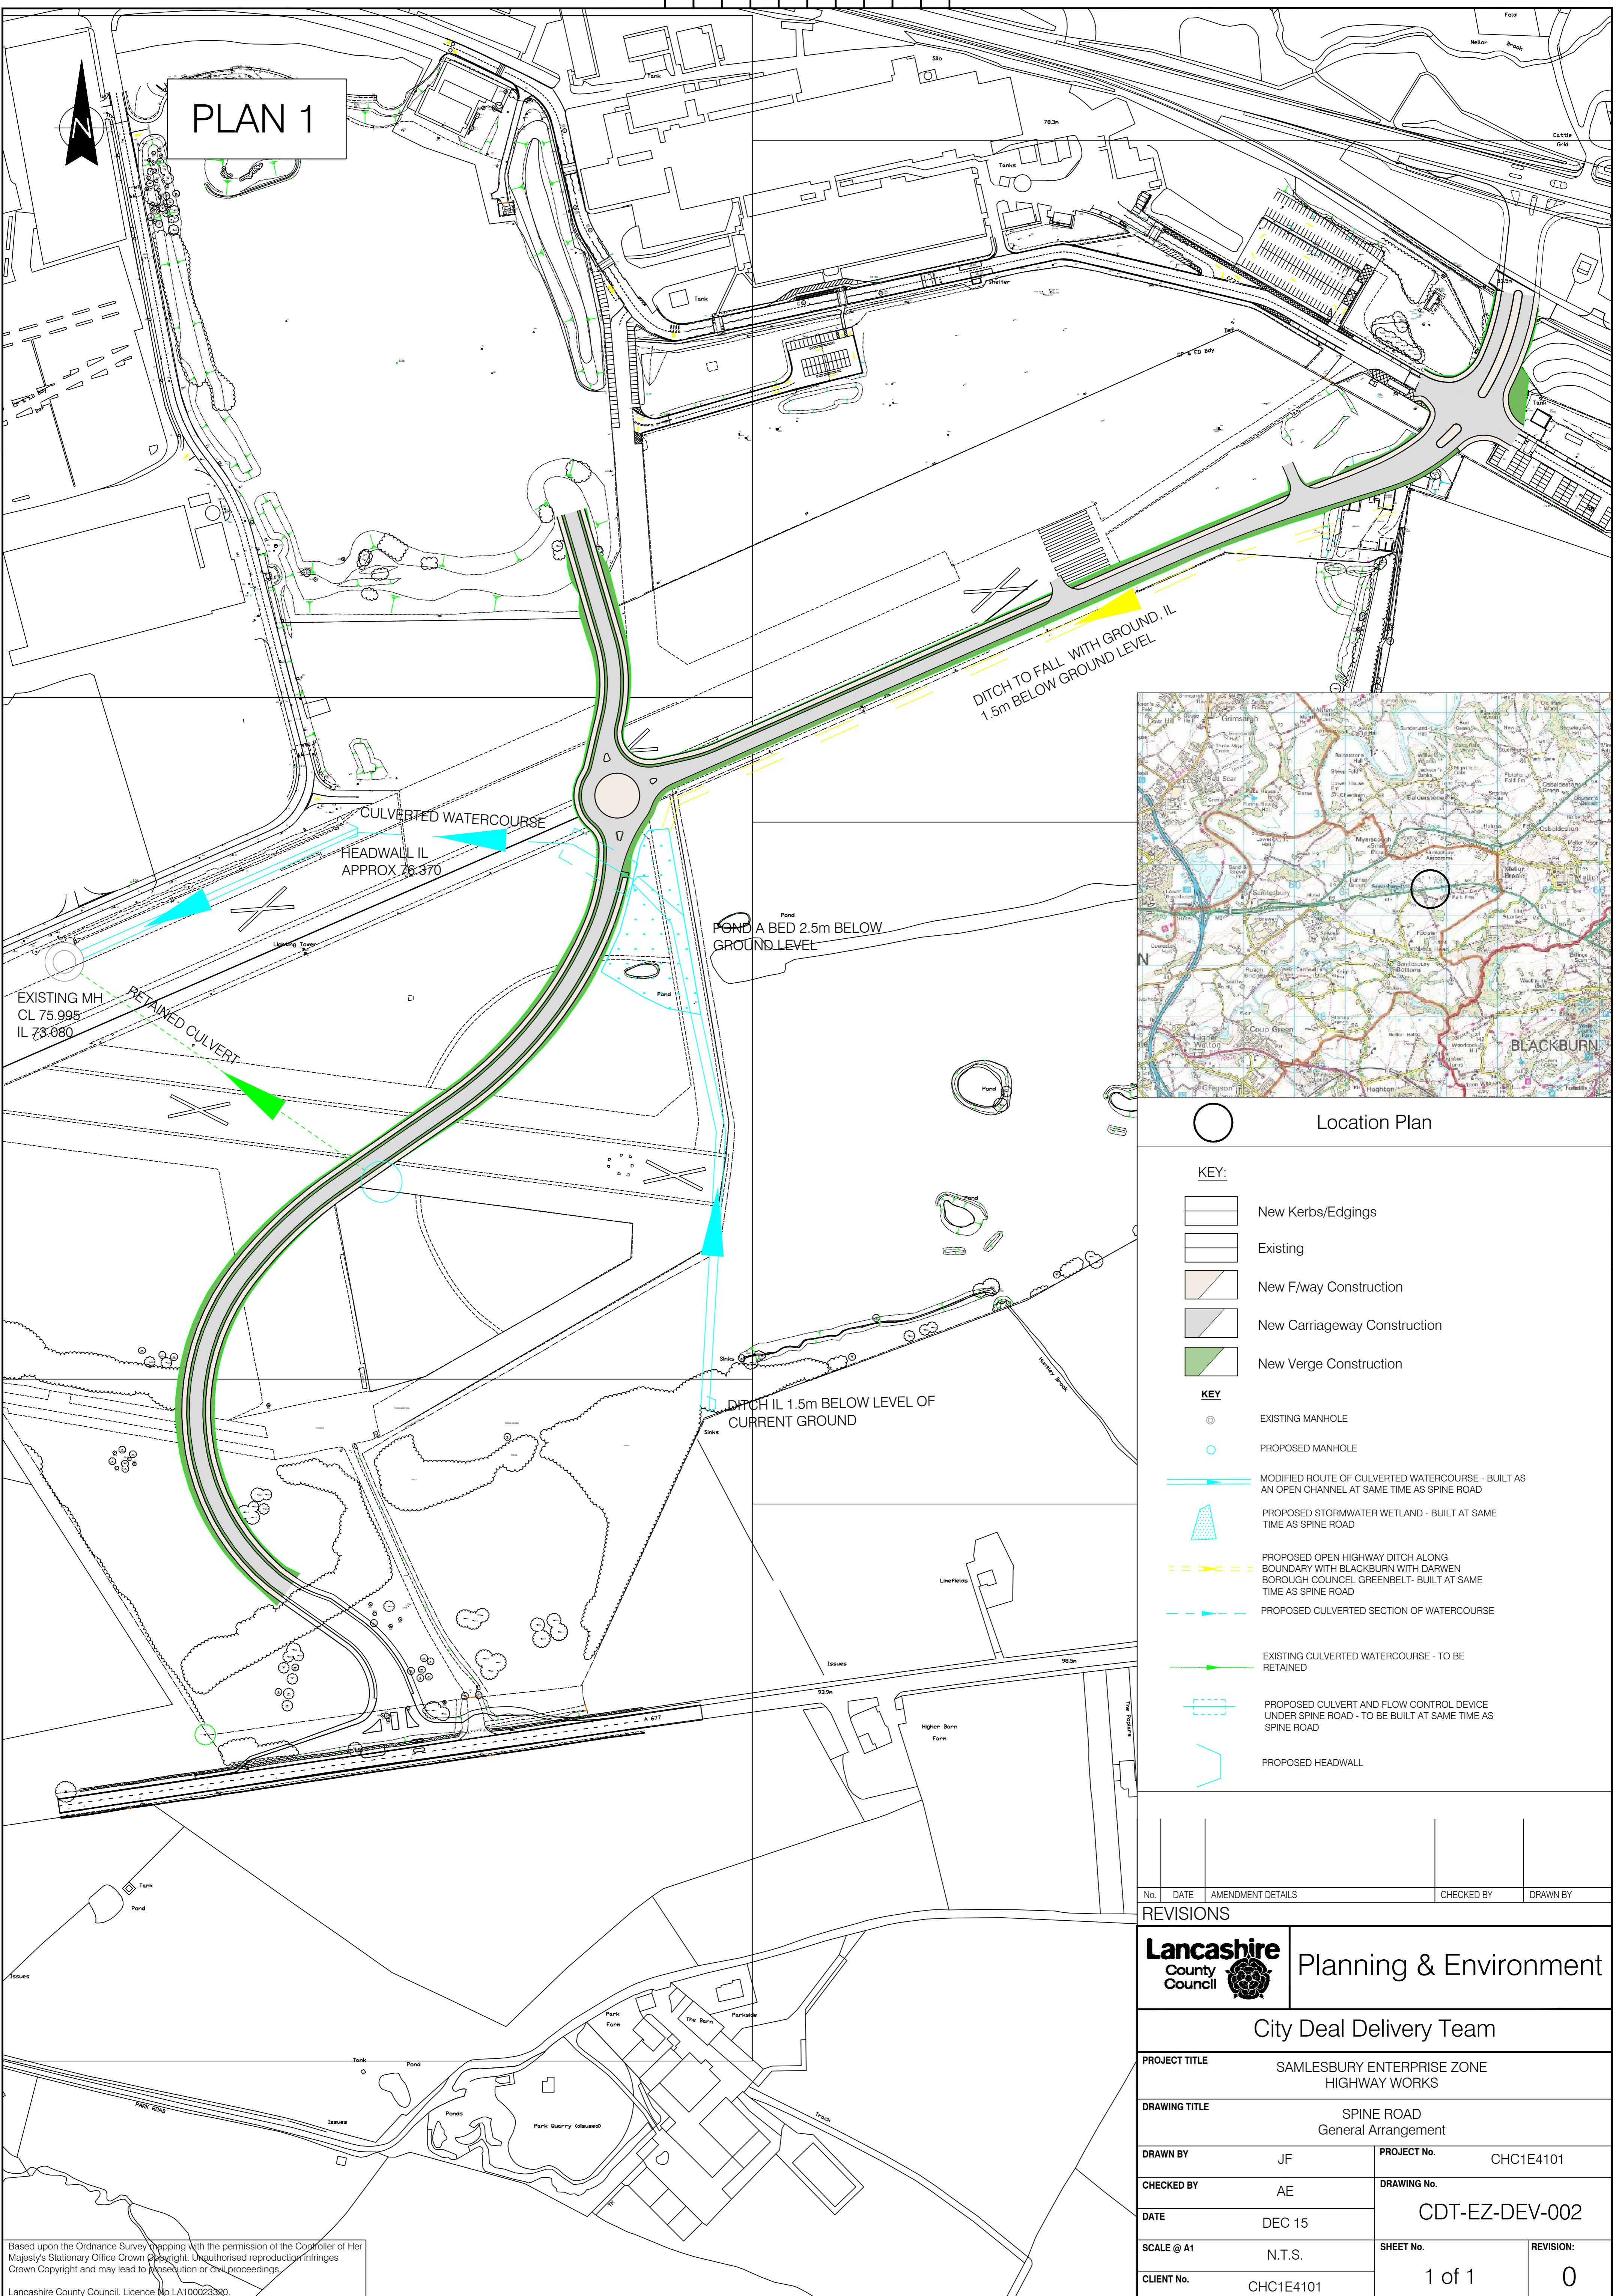

Location Plan

KEY:

- New Kerbs/Edgings
- Existing
- New F/way Construction
- New Carriageway Construction
- New Verge Construction

KEY

- EXISTING MANHOLE
- PROPOSED MANHOLE
- MODIFIED ROUTE OF CULVERTED WATERCOURSE - BUILT AS AN OPEN CHANNEL AT SAME TIME AS SPINE ROAD
- PROPOSED STORMWATER WETLAND - BUILT AT SAME TIME AS SPINE ROAD
- PROPOSED OPEN HIGHWAY DITCH ALONG BOUNDARY WITH BLACKBURN WITH DARWEN BOROUGH COUNCIL GREENBELT - BUILT AT SAME TIME AS SPINE ROAD
- PROPOSED CULVERTED SECTION OF WATERCOURSE
- EXISTING CULVERTED WATERCOURSE - TO BE RETAINED
- PROPOSED CULVERT AND FLOW CONTROL DEVICE UNDER SPINE ROAD - TO BE BUILT AT SAME TIME AS SPINE ROAD
- PROPOSED HEADWALL

No.	DATE	AMENDMENT DETAILS	CHECKED BY	DRAWN BY
REVISIONS				

Lancashire County Council Planning & Environment

City Deal Delivery Team

PROJECT TITLE		SAMLESBURY ENTERPRISE ZONE HIGHWAY WORKS	
DRAWING TITLE		SPINE ROAD General Arrangement	
DRAWN BY	JF	PROJECT No.	CHC1E4101
CHECKED BY	AE	DRAWING No.	CDT-EZ-DEV-002
DATE	DEC 15	SHEET No.	1 of 1
SCALE @ A1	N.T.S.	REVISION:	0
CLIENT No.	CHC1E4101		

Based upon the Ordnance Survey mapping with the permission of the Controller of Her Majesty's Stationary Office Crown Copyright. Unauthorised reproduction infringes Crown Copyright and may lead to prosecution or civil proceedings.
Lancashire County Council. Licence No LA100023320