


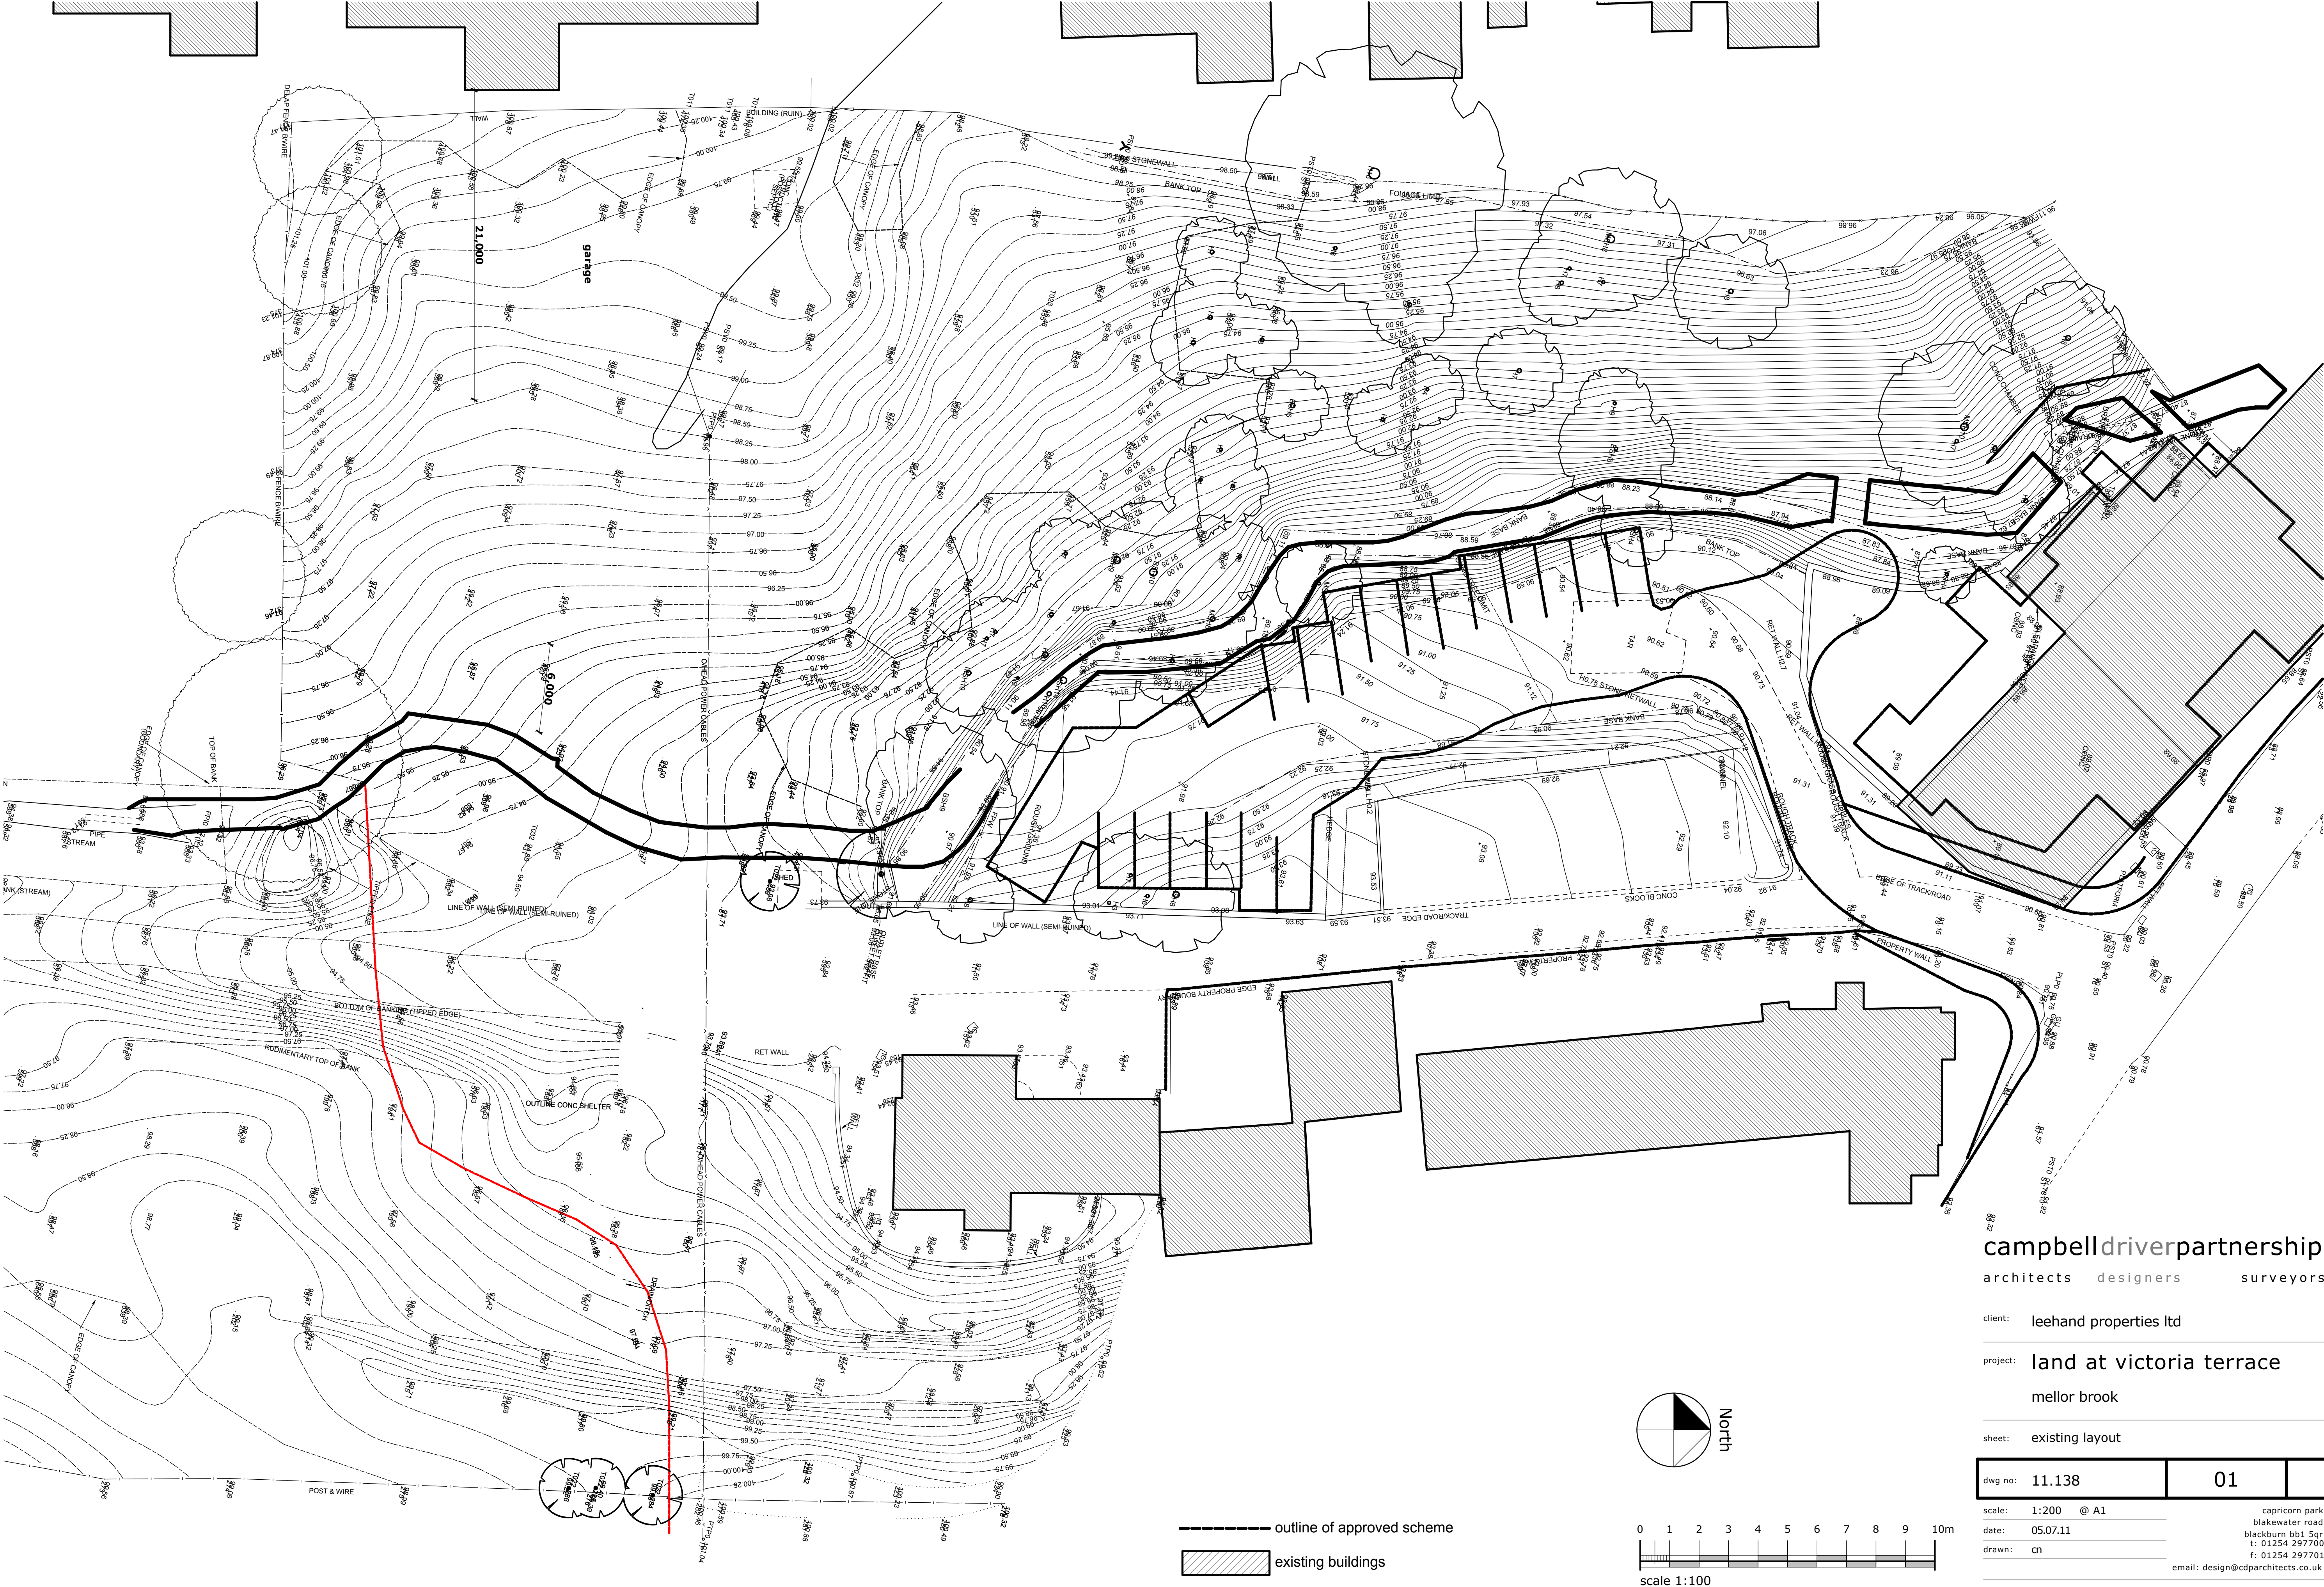

campbell driver partnership
architects designers surveyors

client: leehand properties ltd

project: land at victoria terrace

mellor brook

sheet: existing layout

dwg no:	11.138	01	
---------	--------	----	--

scale: 1:200 @ A1
date: 05.07.11
drawn: cn
capricorn park
blackwater road
blackburn bb1 5gr
t: 01254 297700
f: 01254 297701
email: design@cdpartnership.co.uk