
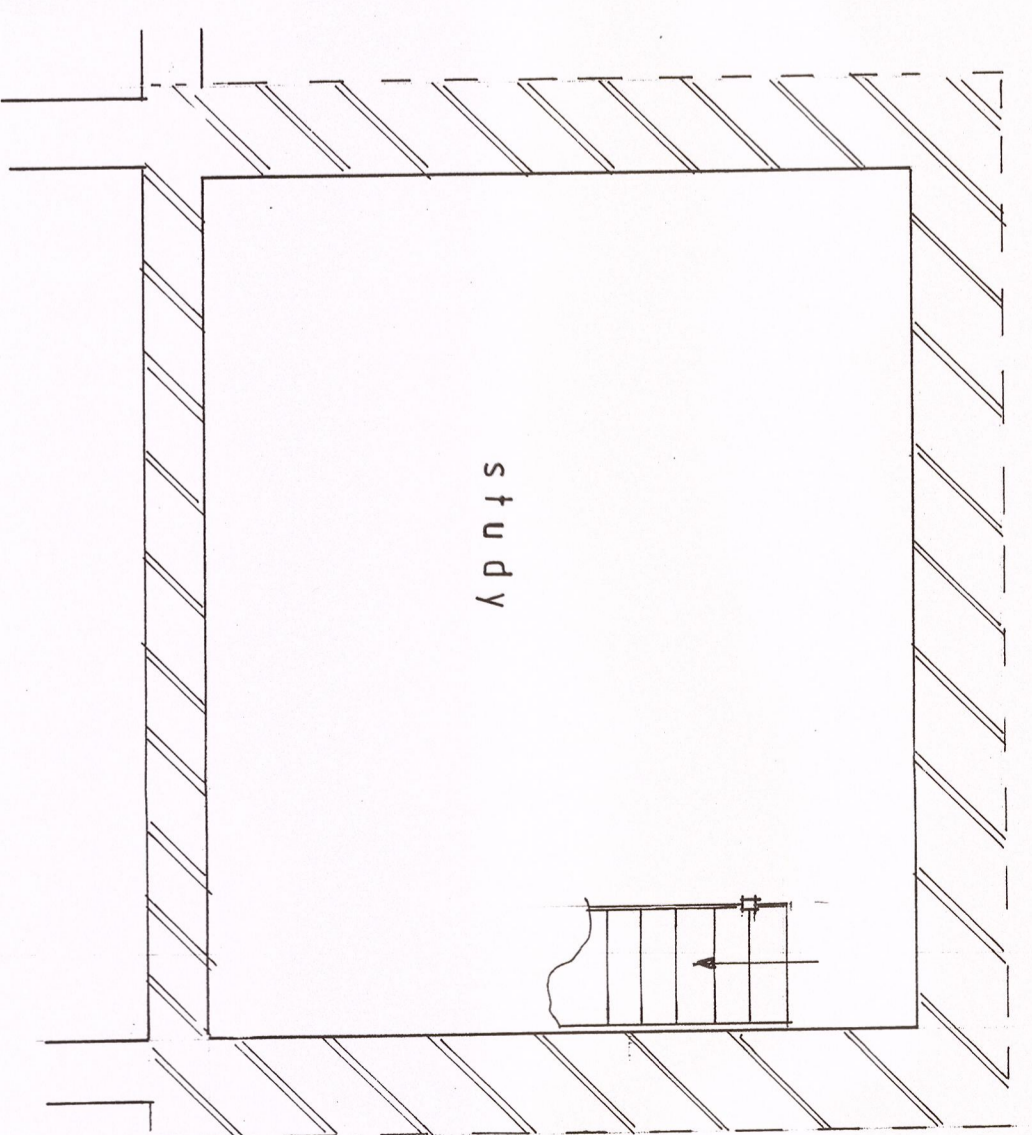
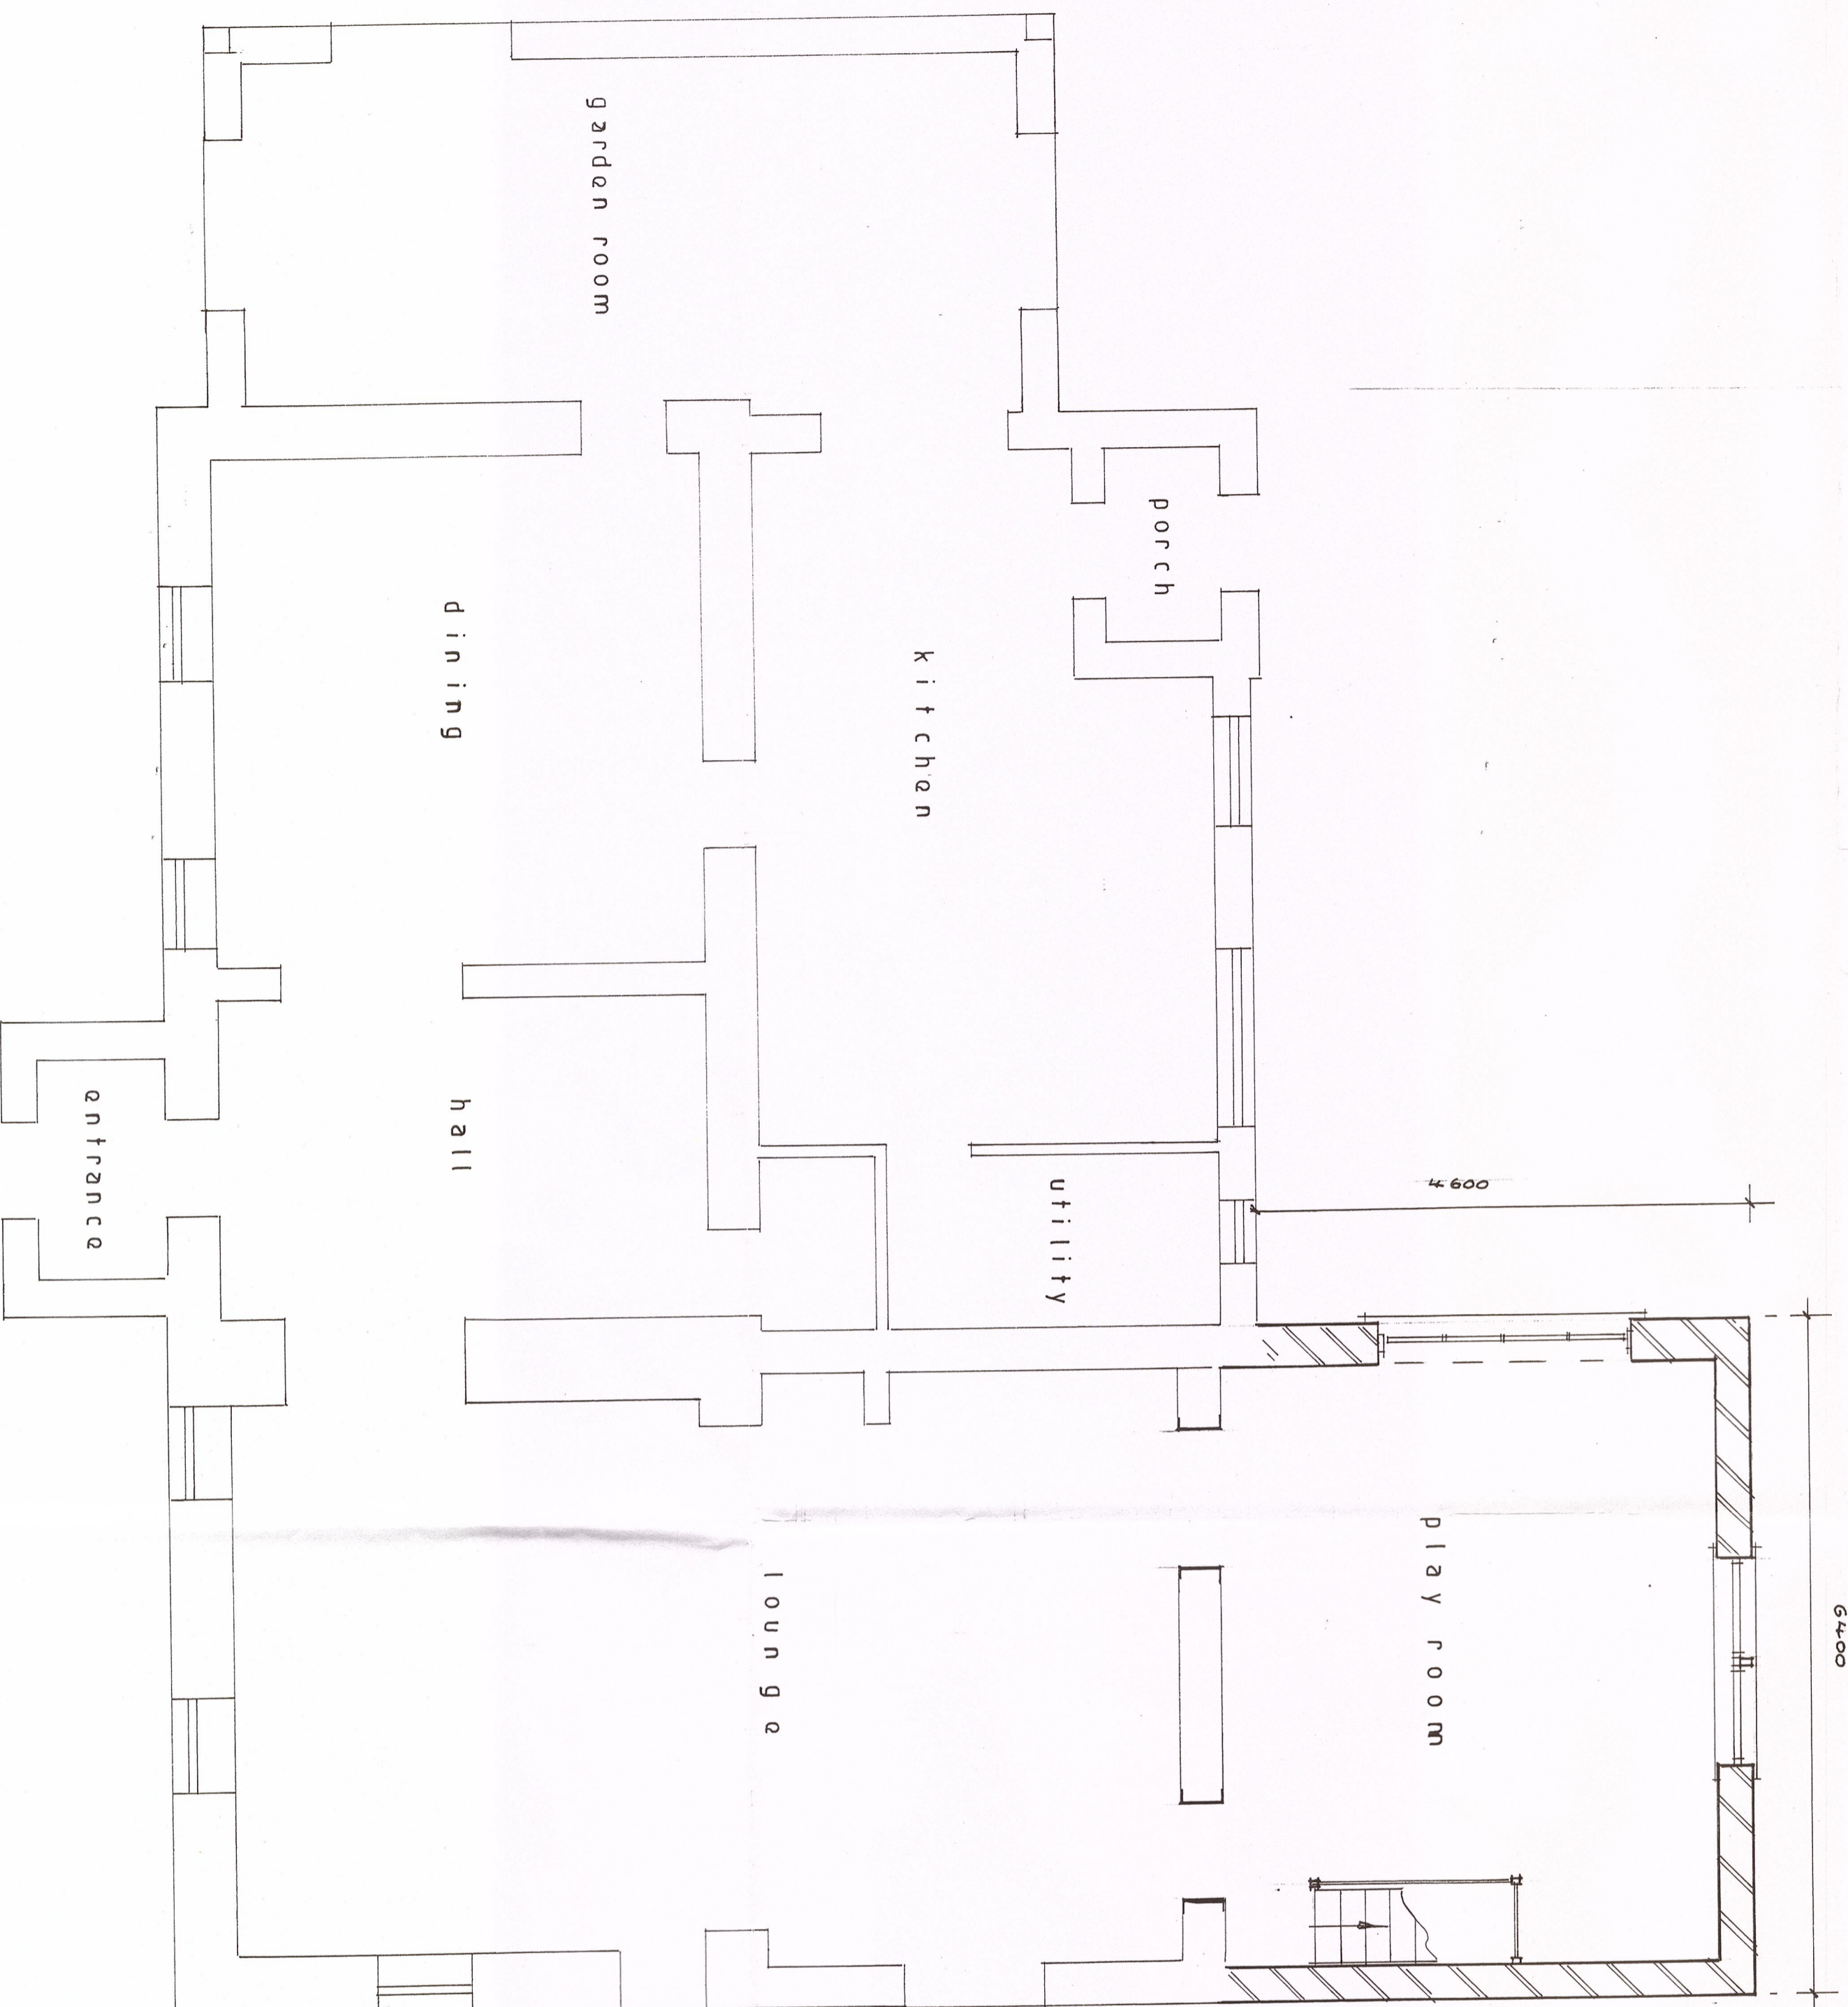


320160171P

Drawing no 6006
Scale 1:50
S.J.Bialecki Limited Building Surveyors
Proposed Two Storey Extension At Austin House Malt Kiln Lane Chipping

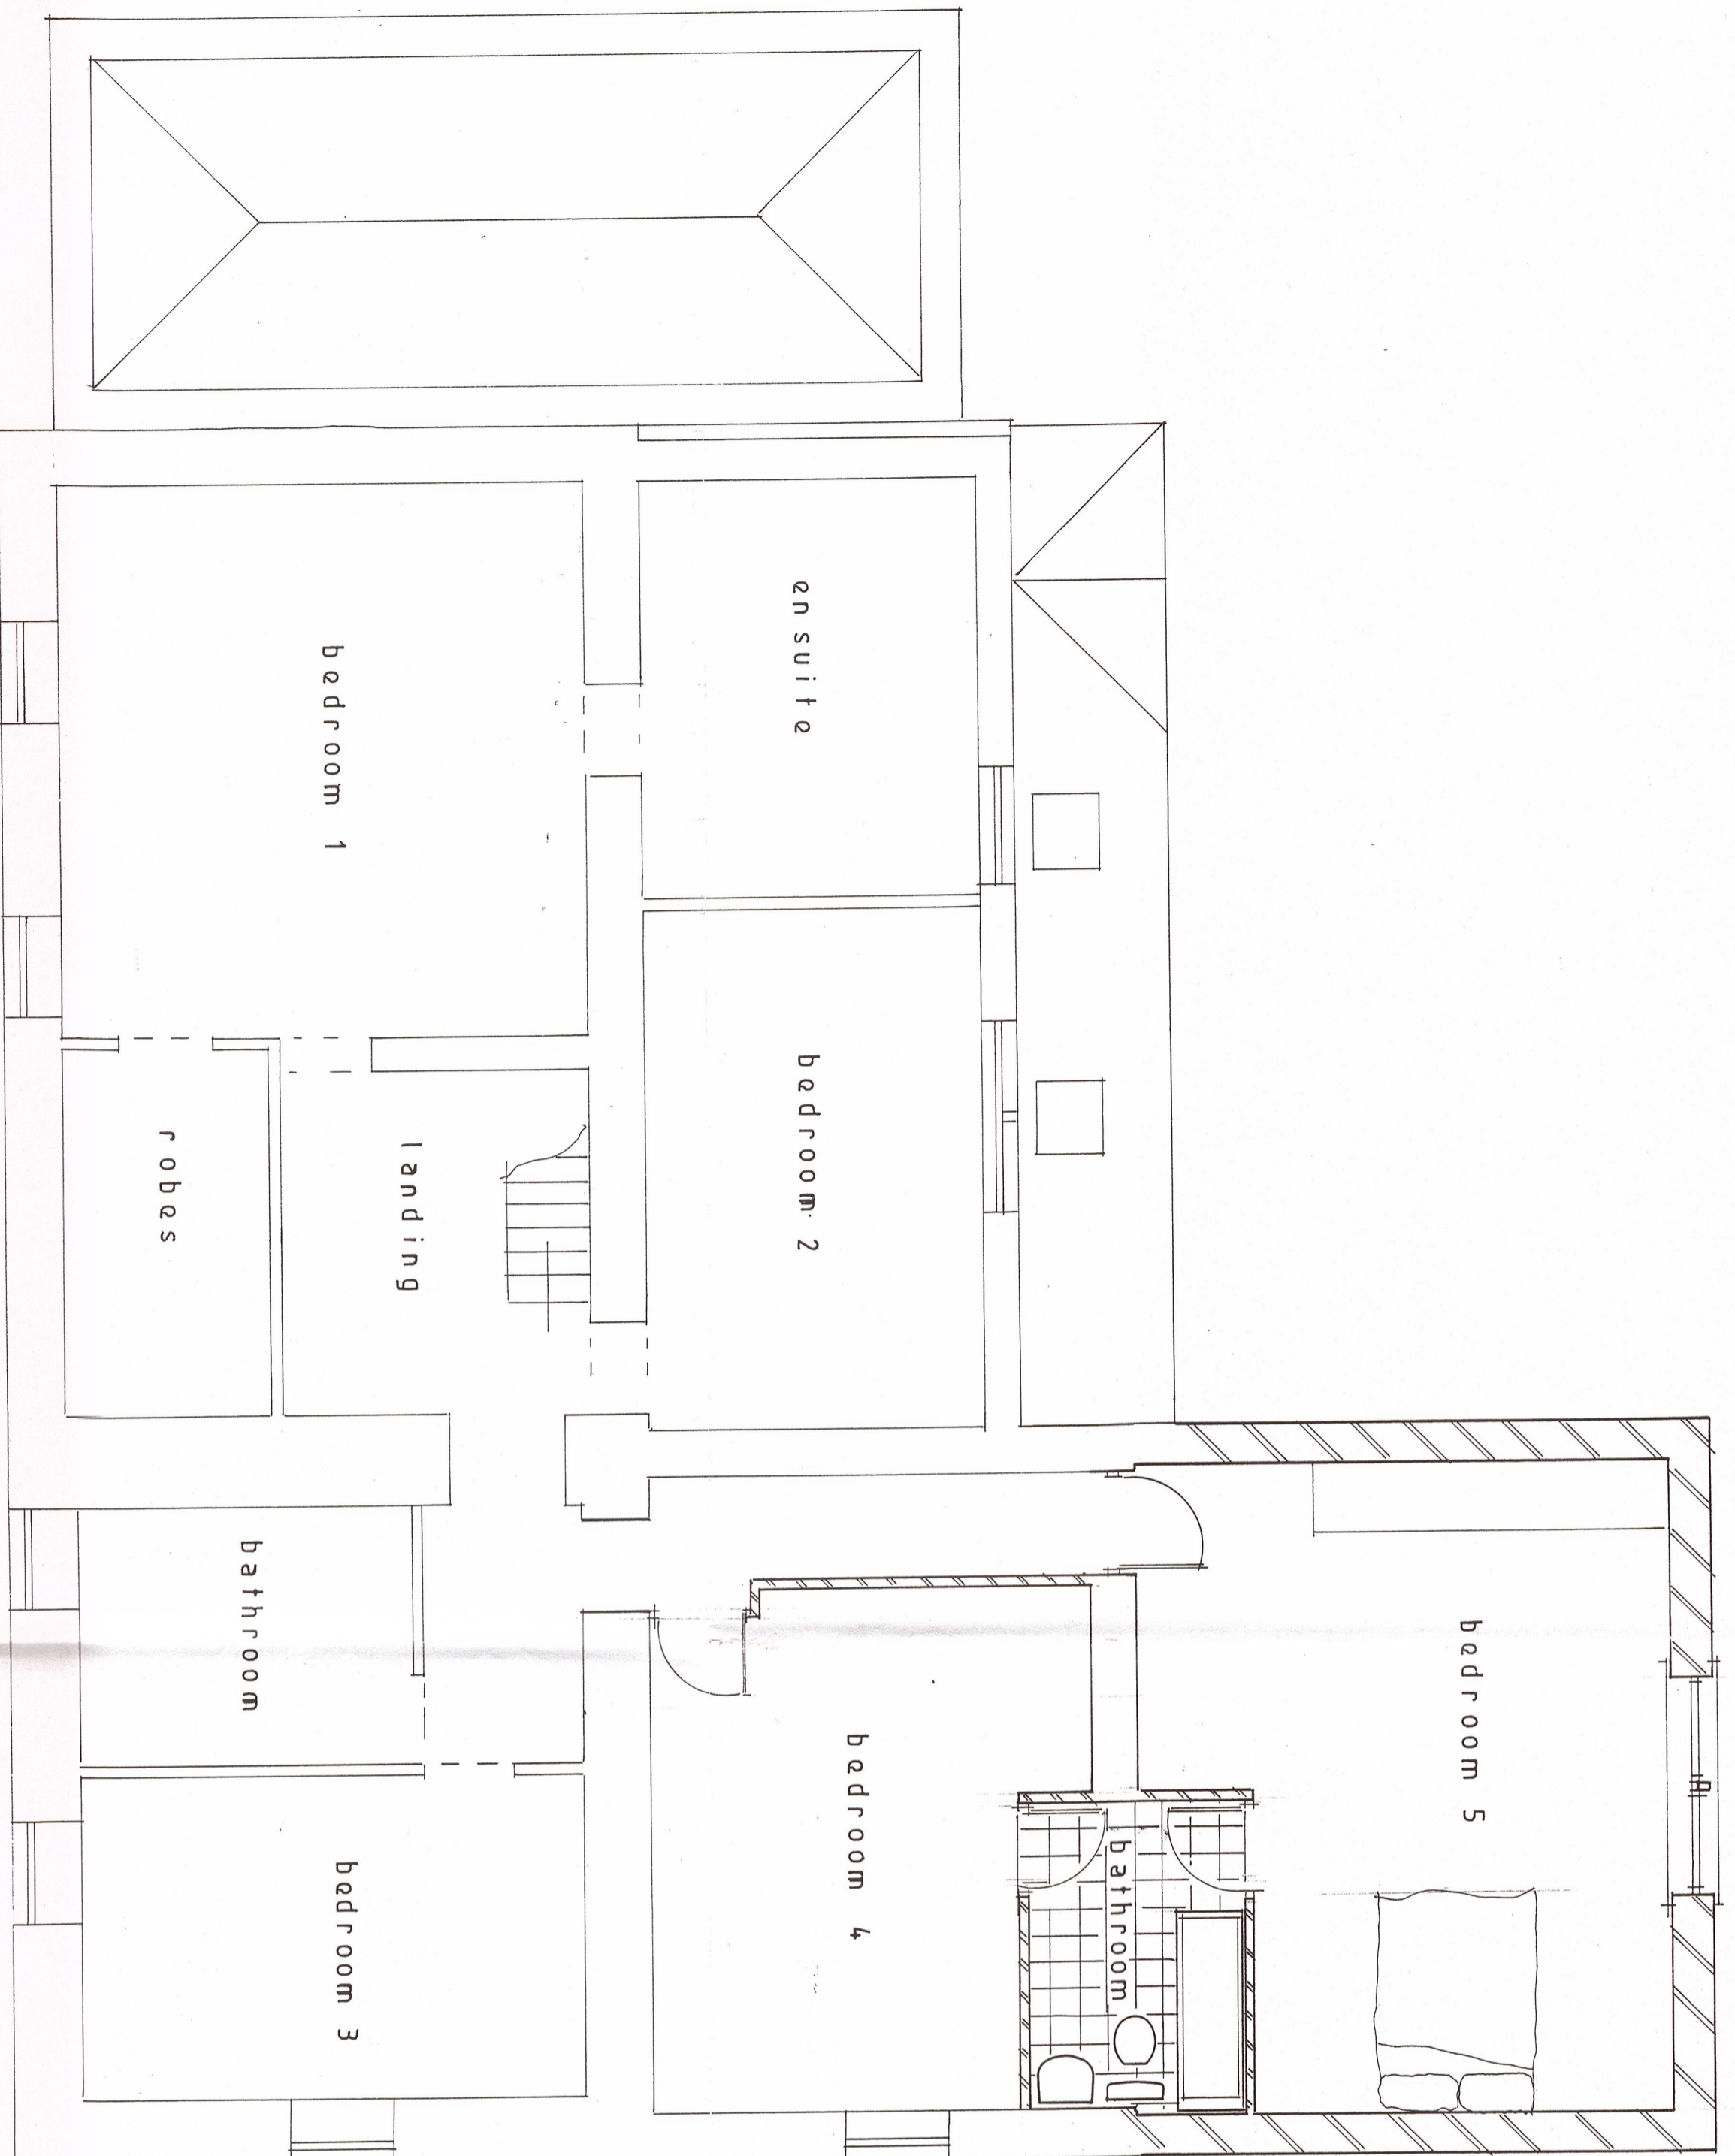

Proposed Basement

Proposed Ground Floor