




PROPOSED NW FACING ELEVATION

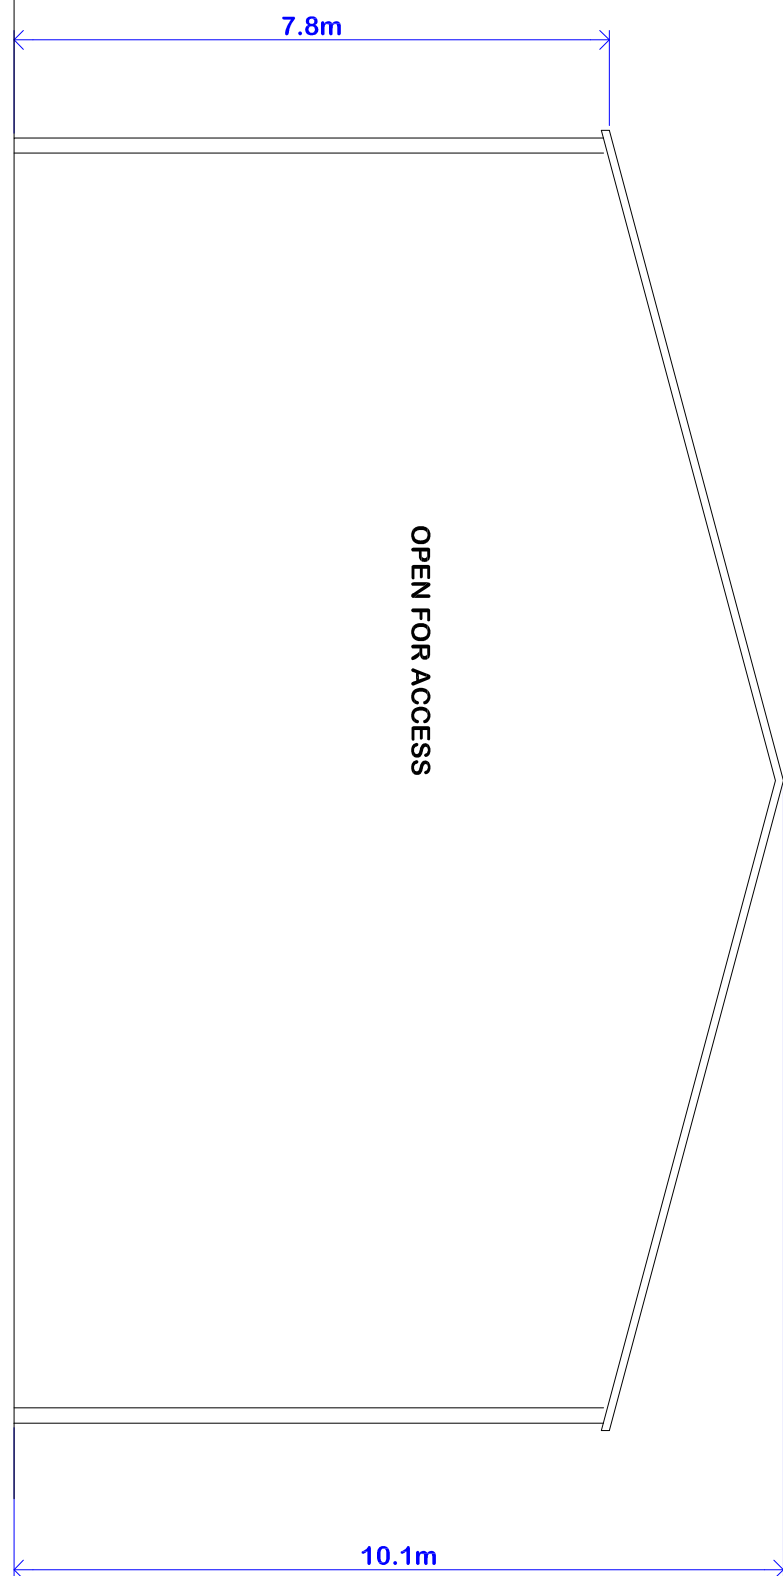

PROPOSED SW FACING ELEVATION

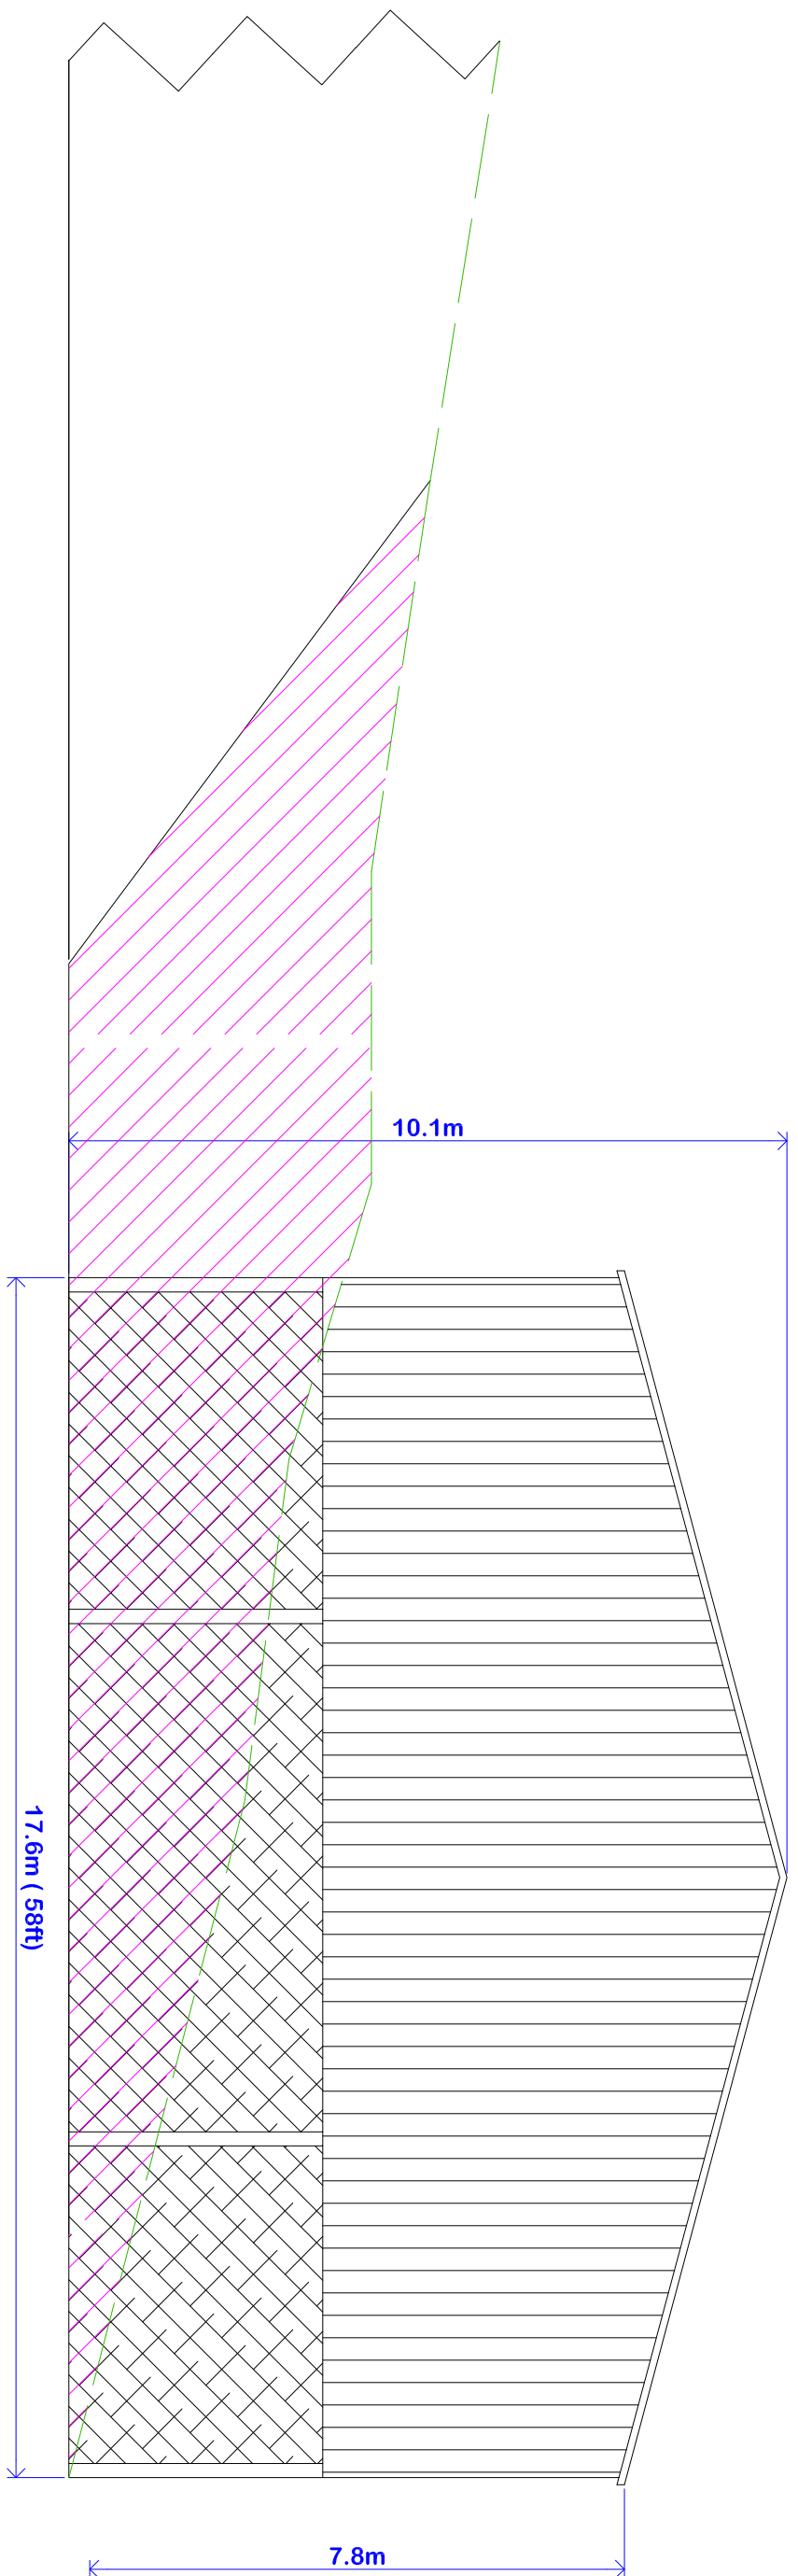

PROPOSED NE FACING ELEVATION

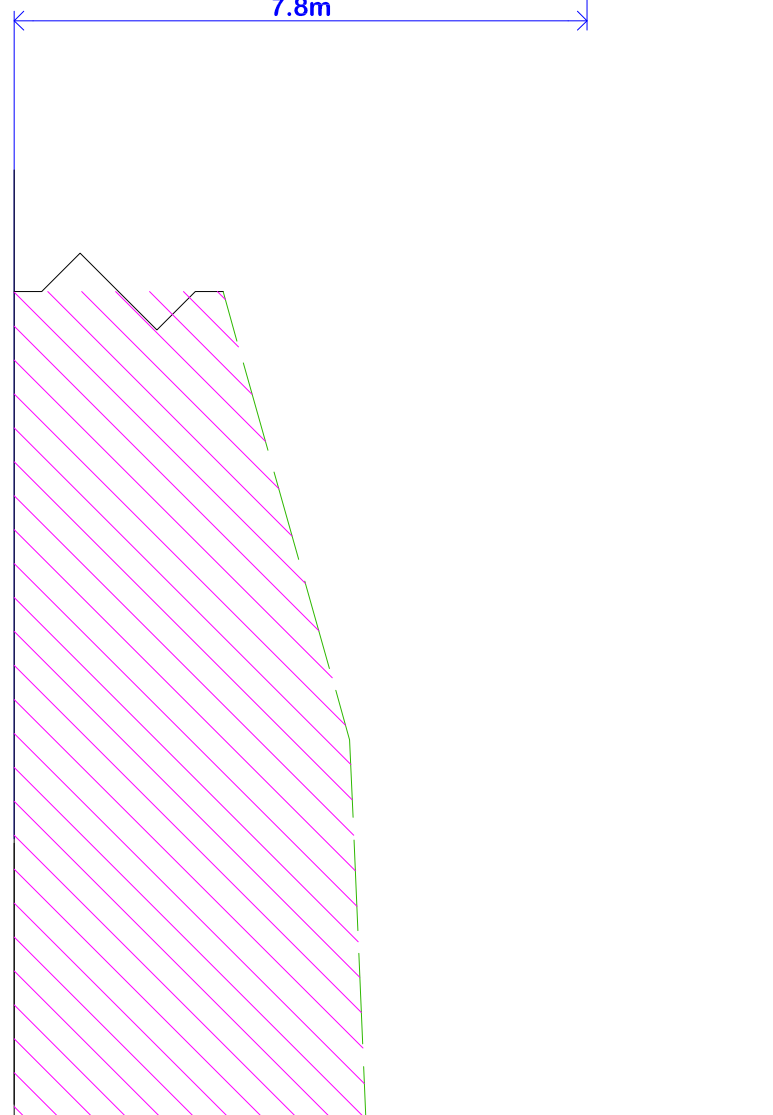


PROPOSED SE FACING ELEVATION



MATERIALS: ROOF IN PROFILE 6 CEMENT FIBRE SHEETS 7.6M



LINE OF NATURAL TOPOGRAPHY
RED HATCHING = DIGGING
OUT

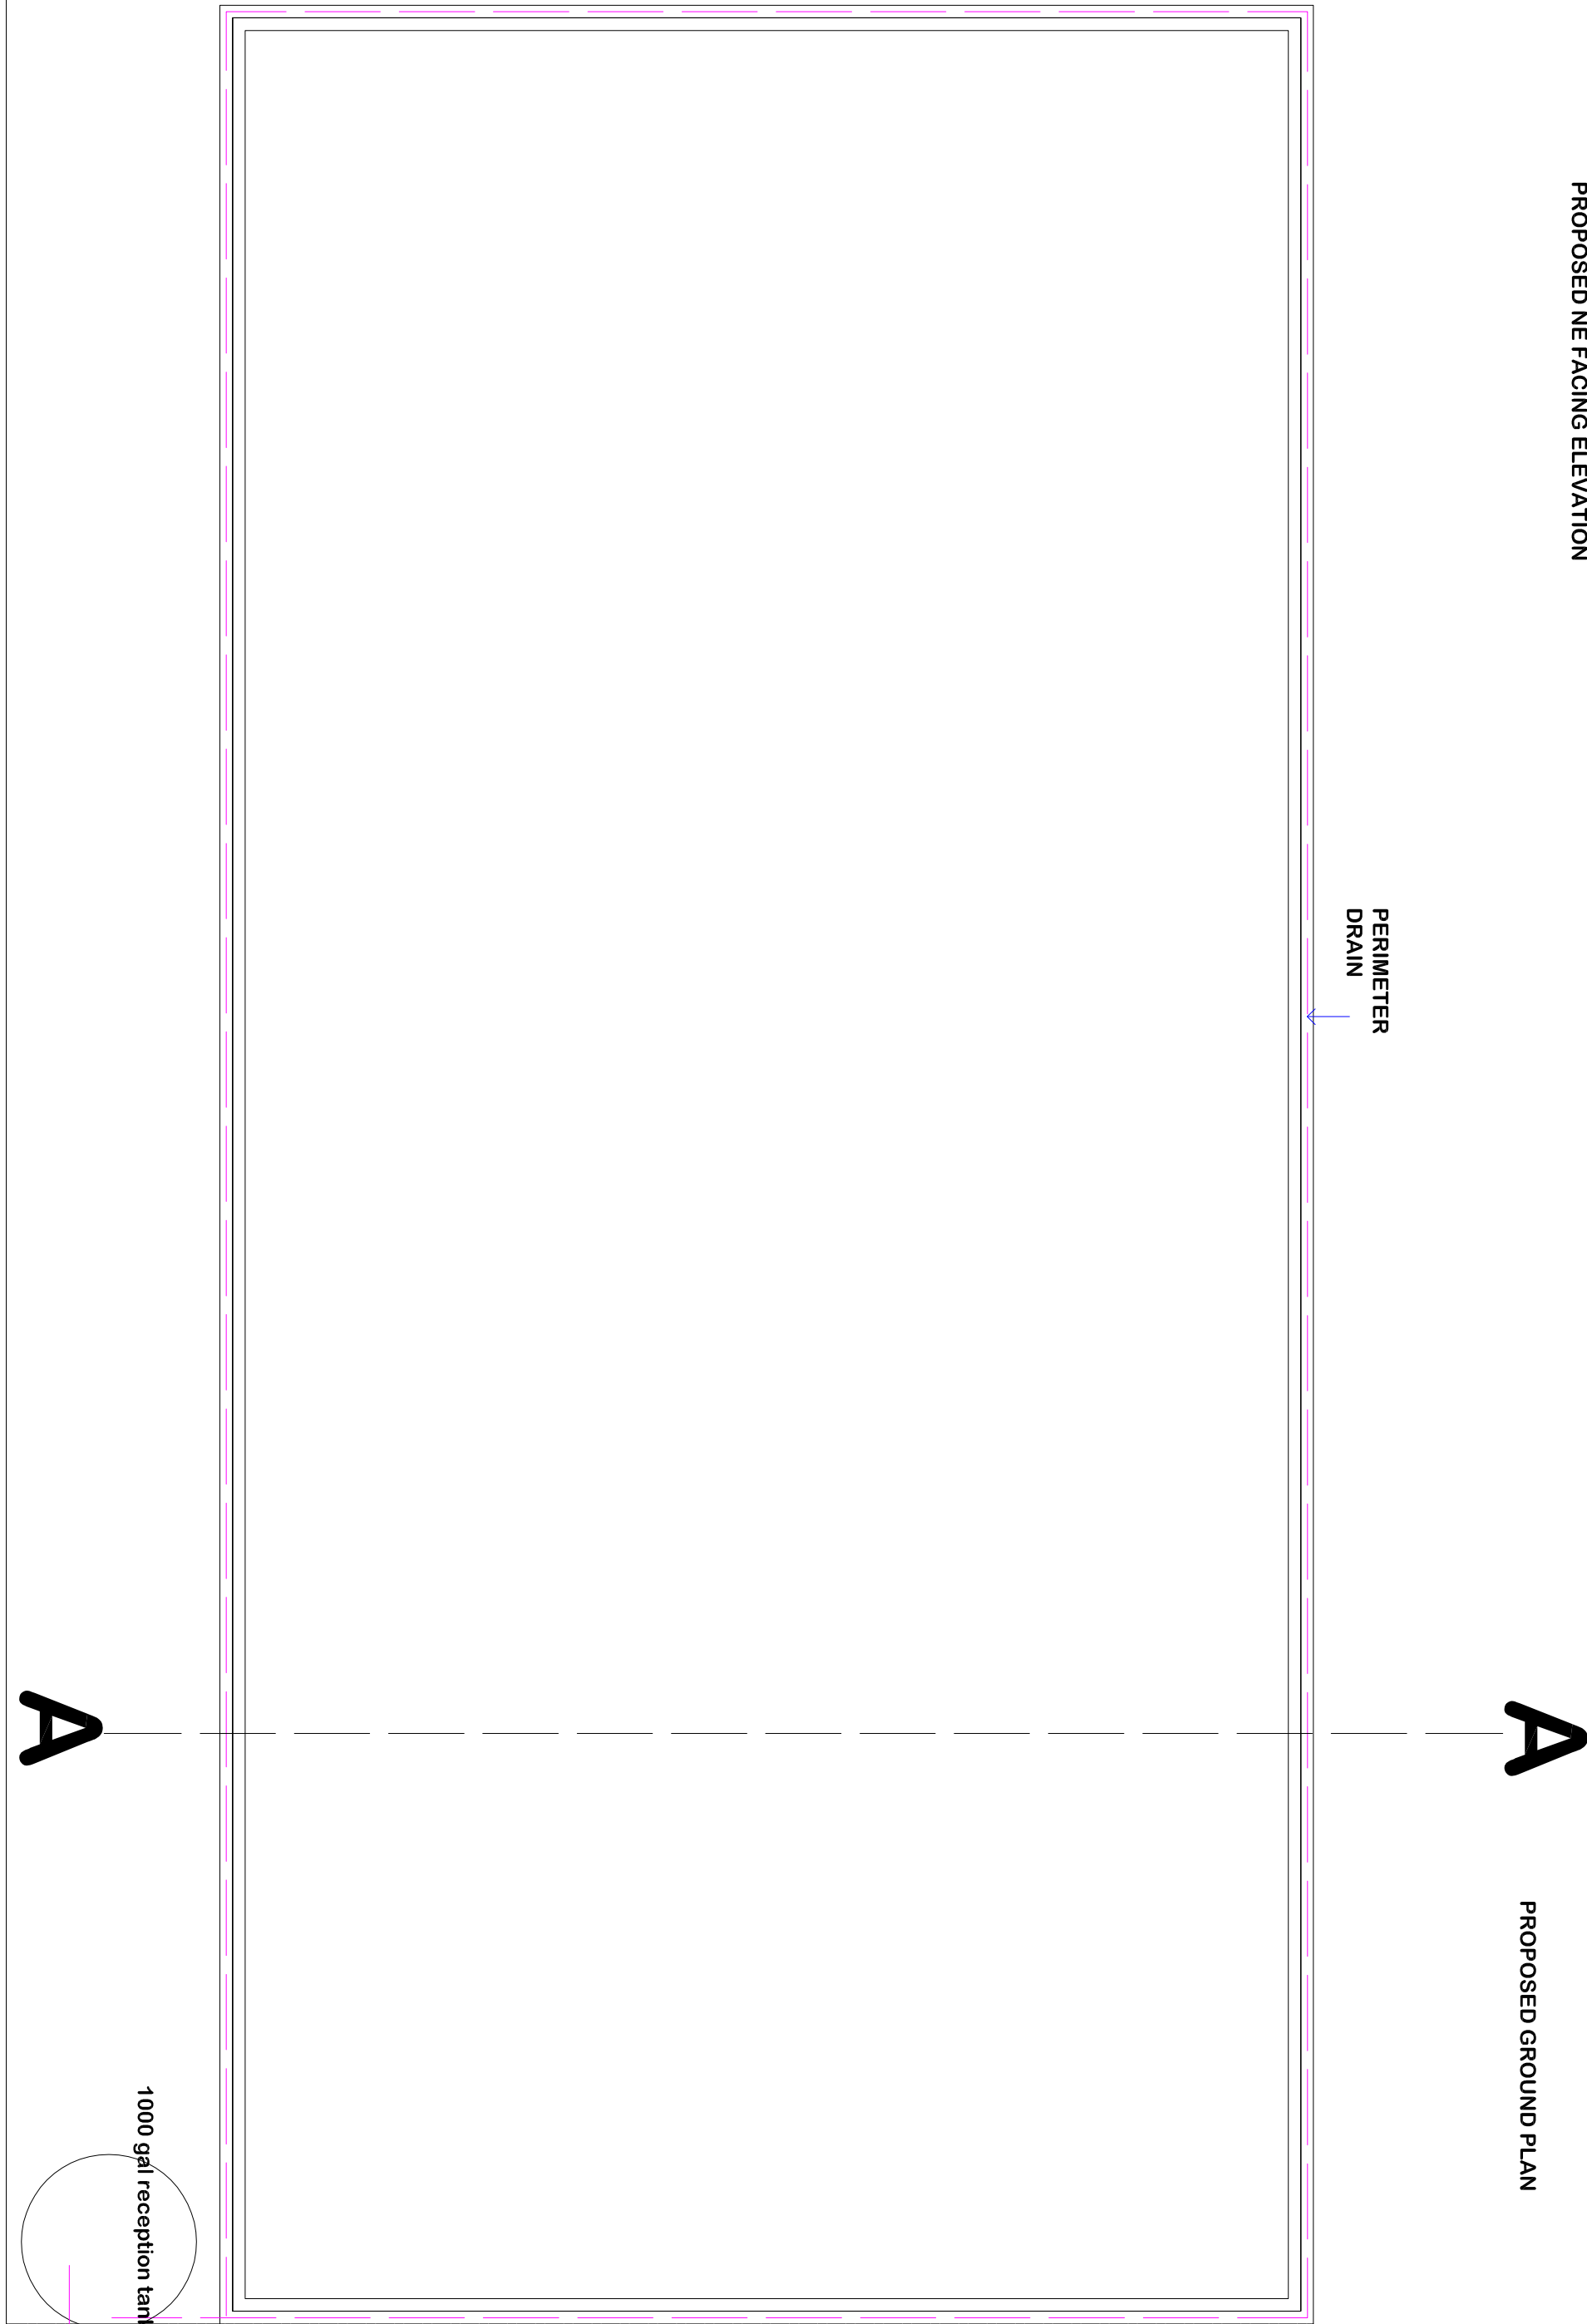

PROPOSED GROUND PLAN

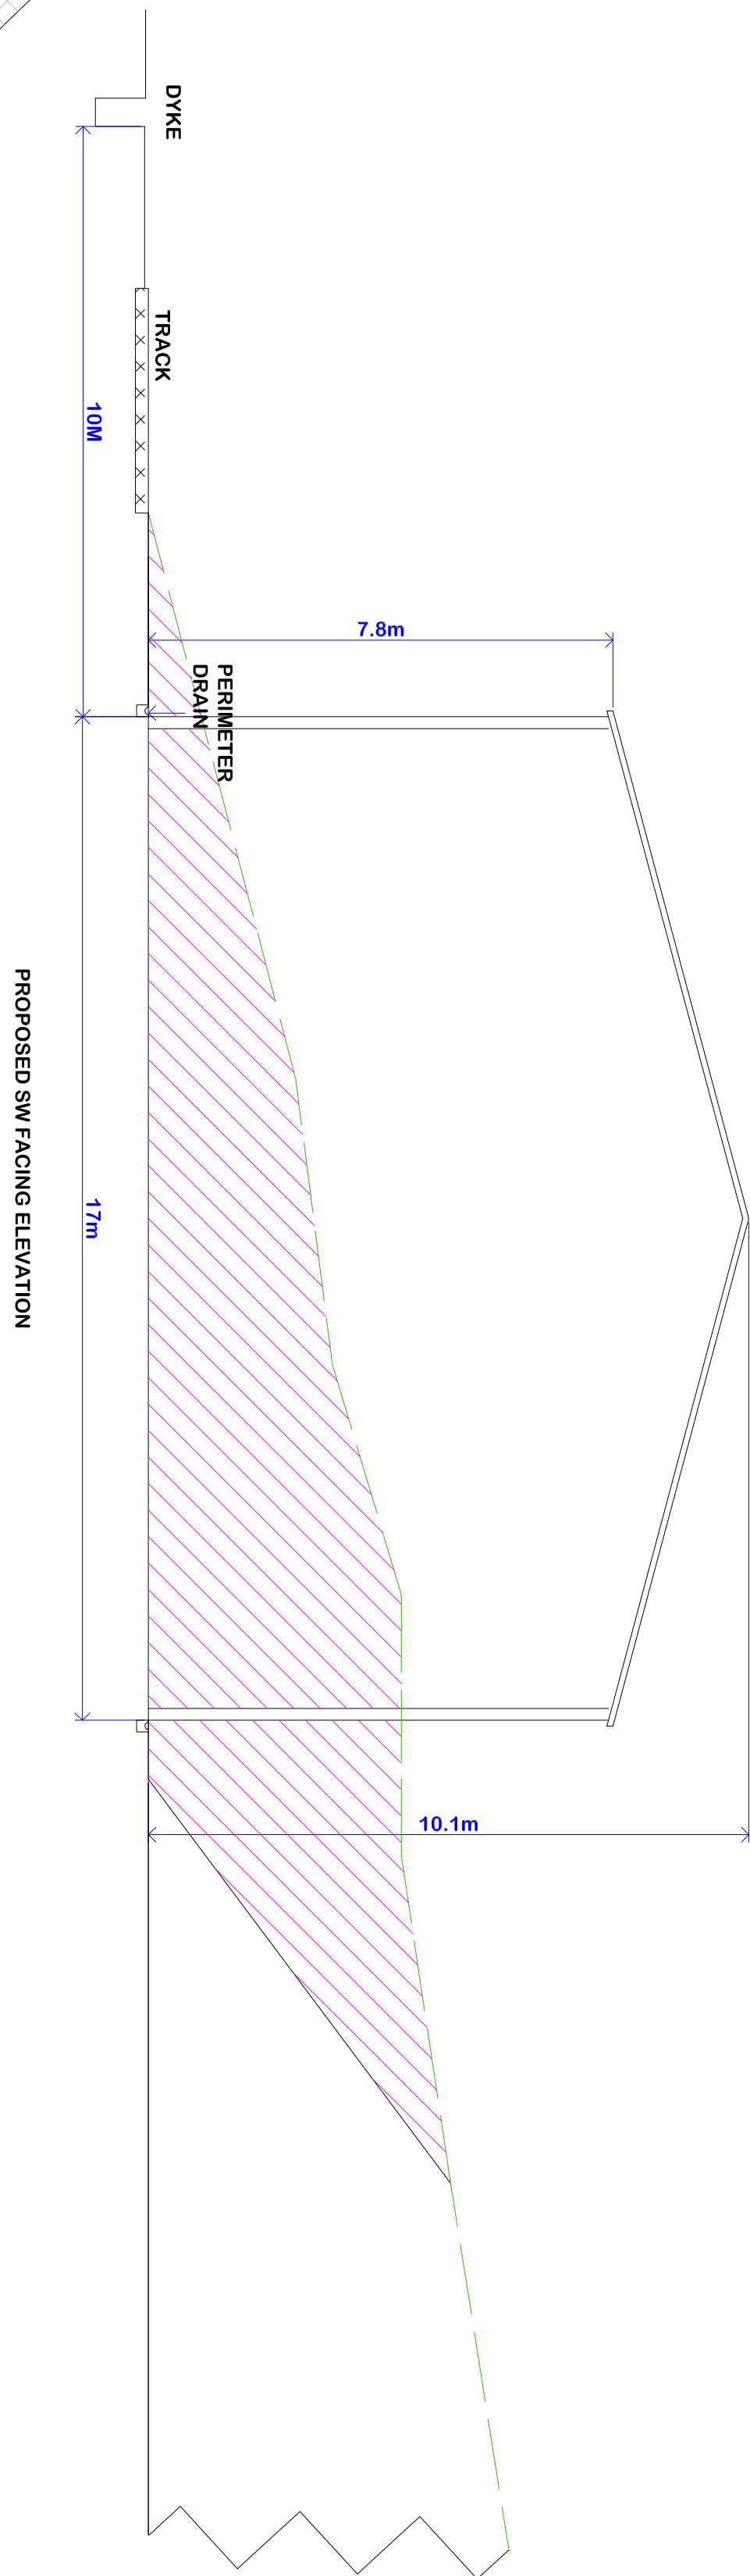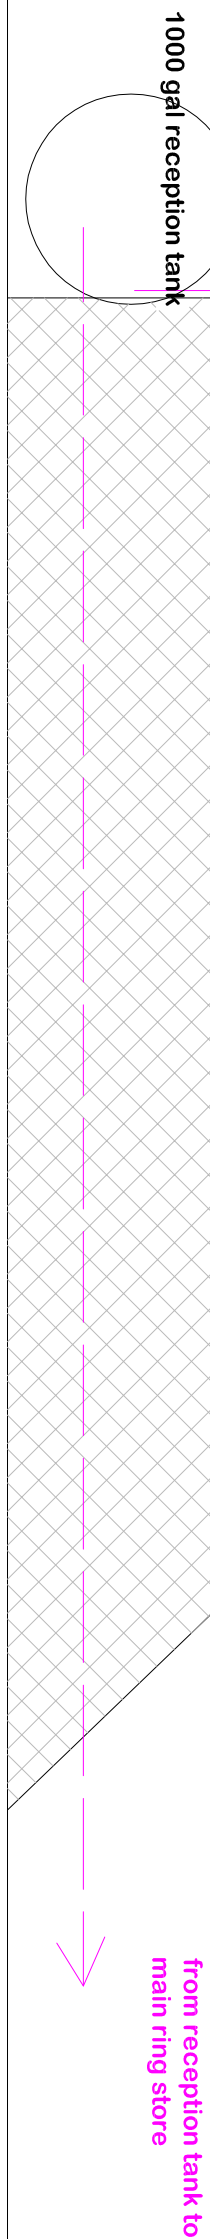


PROPOSED SW FACING ELEVATION

concrete apron

TRACK


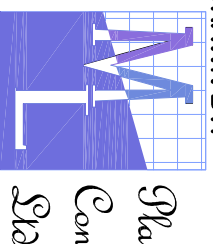

CLIENT: MR NEWBOLD

PROJECT: NEW SLUGGE CLAMP

DATE: 11 DECEMBER 16

DWG NO: N20000411

SCALE: 1:100

A1

LOCATION: SLACK FARM
NEWBOLD
LANCASHIRE
BB7 4JF

ELEVATIONS AND
GROUND PLAN

