



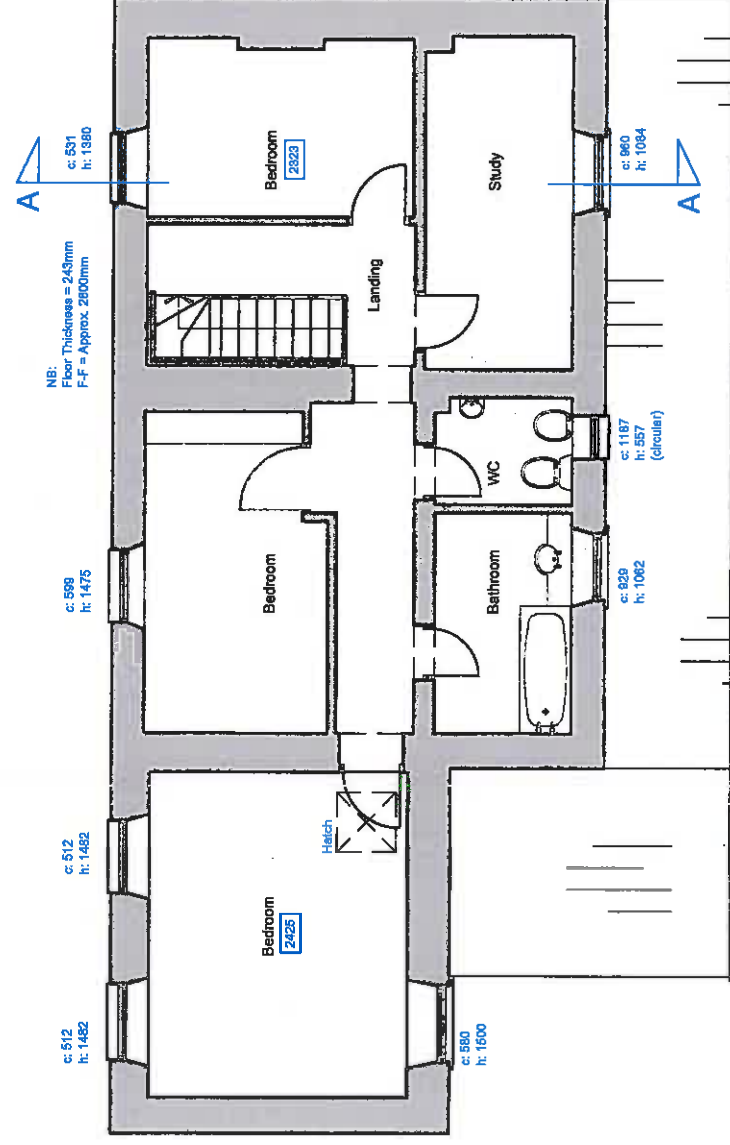

Existing First Floor Plan

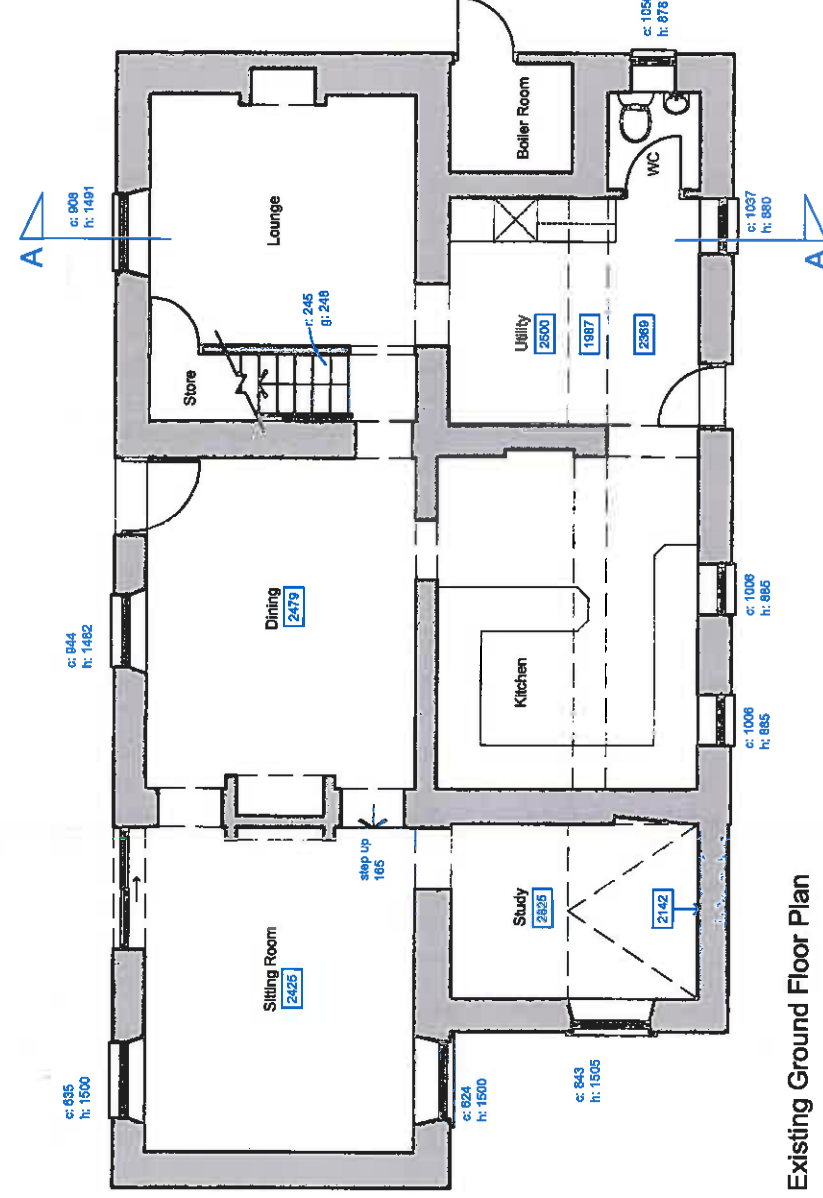

Existing Ground Floor Plan

NB: Dimensions to be checked on site before work commences. All drawings subject to L.A and Statutory Authority Approval as necessary

Mr and Mrs Gee

Project
Bashalls Farm, Hothersall
Drawing No.
EX01

Title
Existing Survey Floor Plans
Scale.
1:100 @ A3
Date.
Sep. 15

Revision
A