
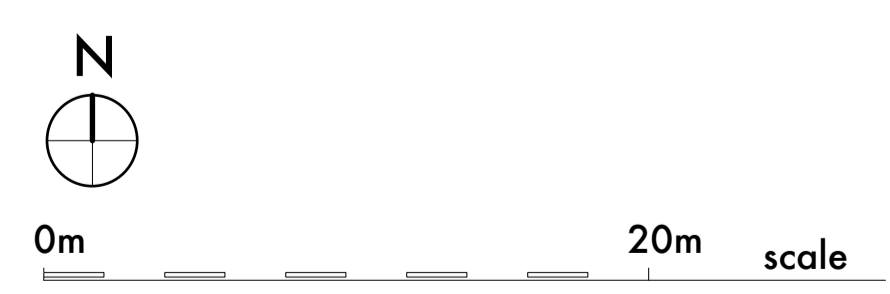


Car parking spaces
Approx existing - 50 spaces
Proposed - 100 spaces

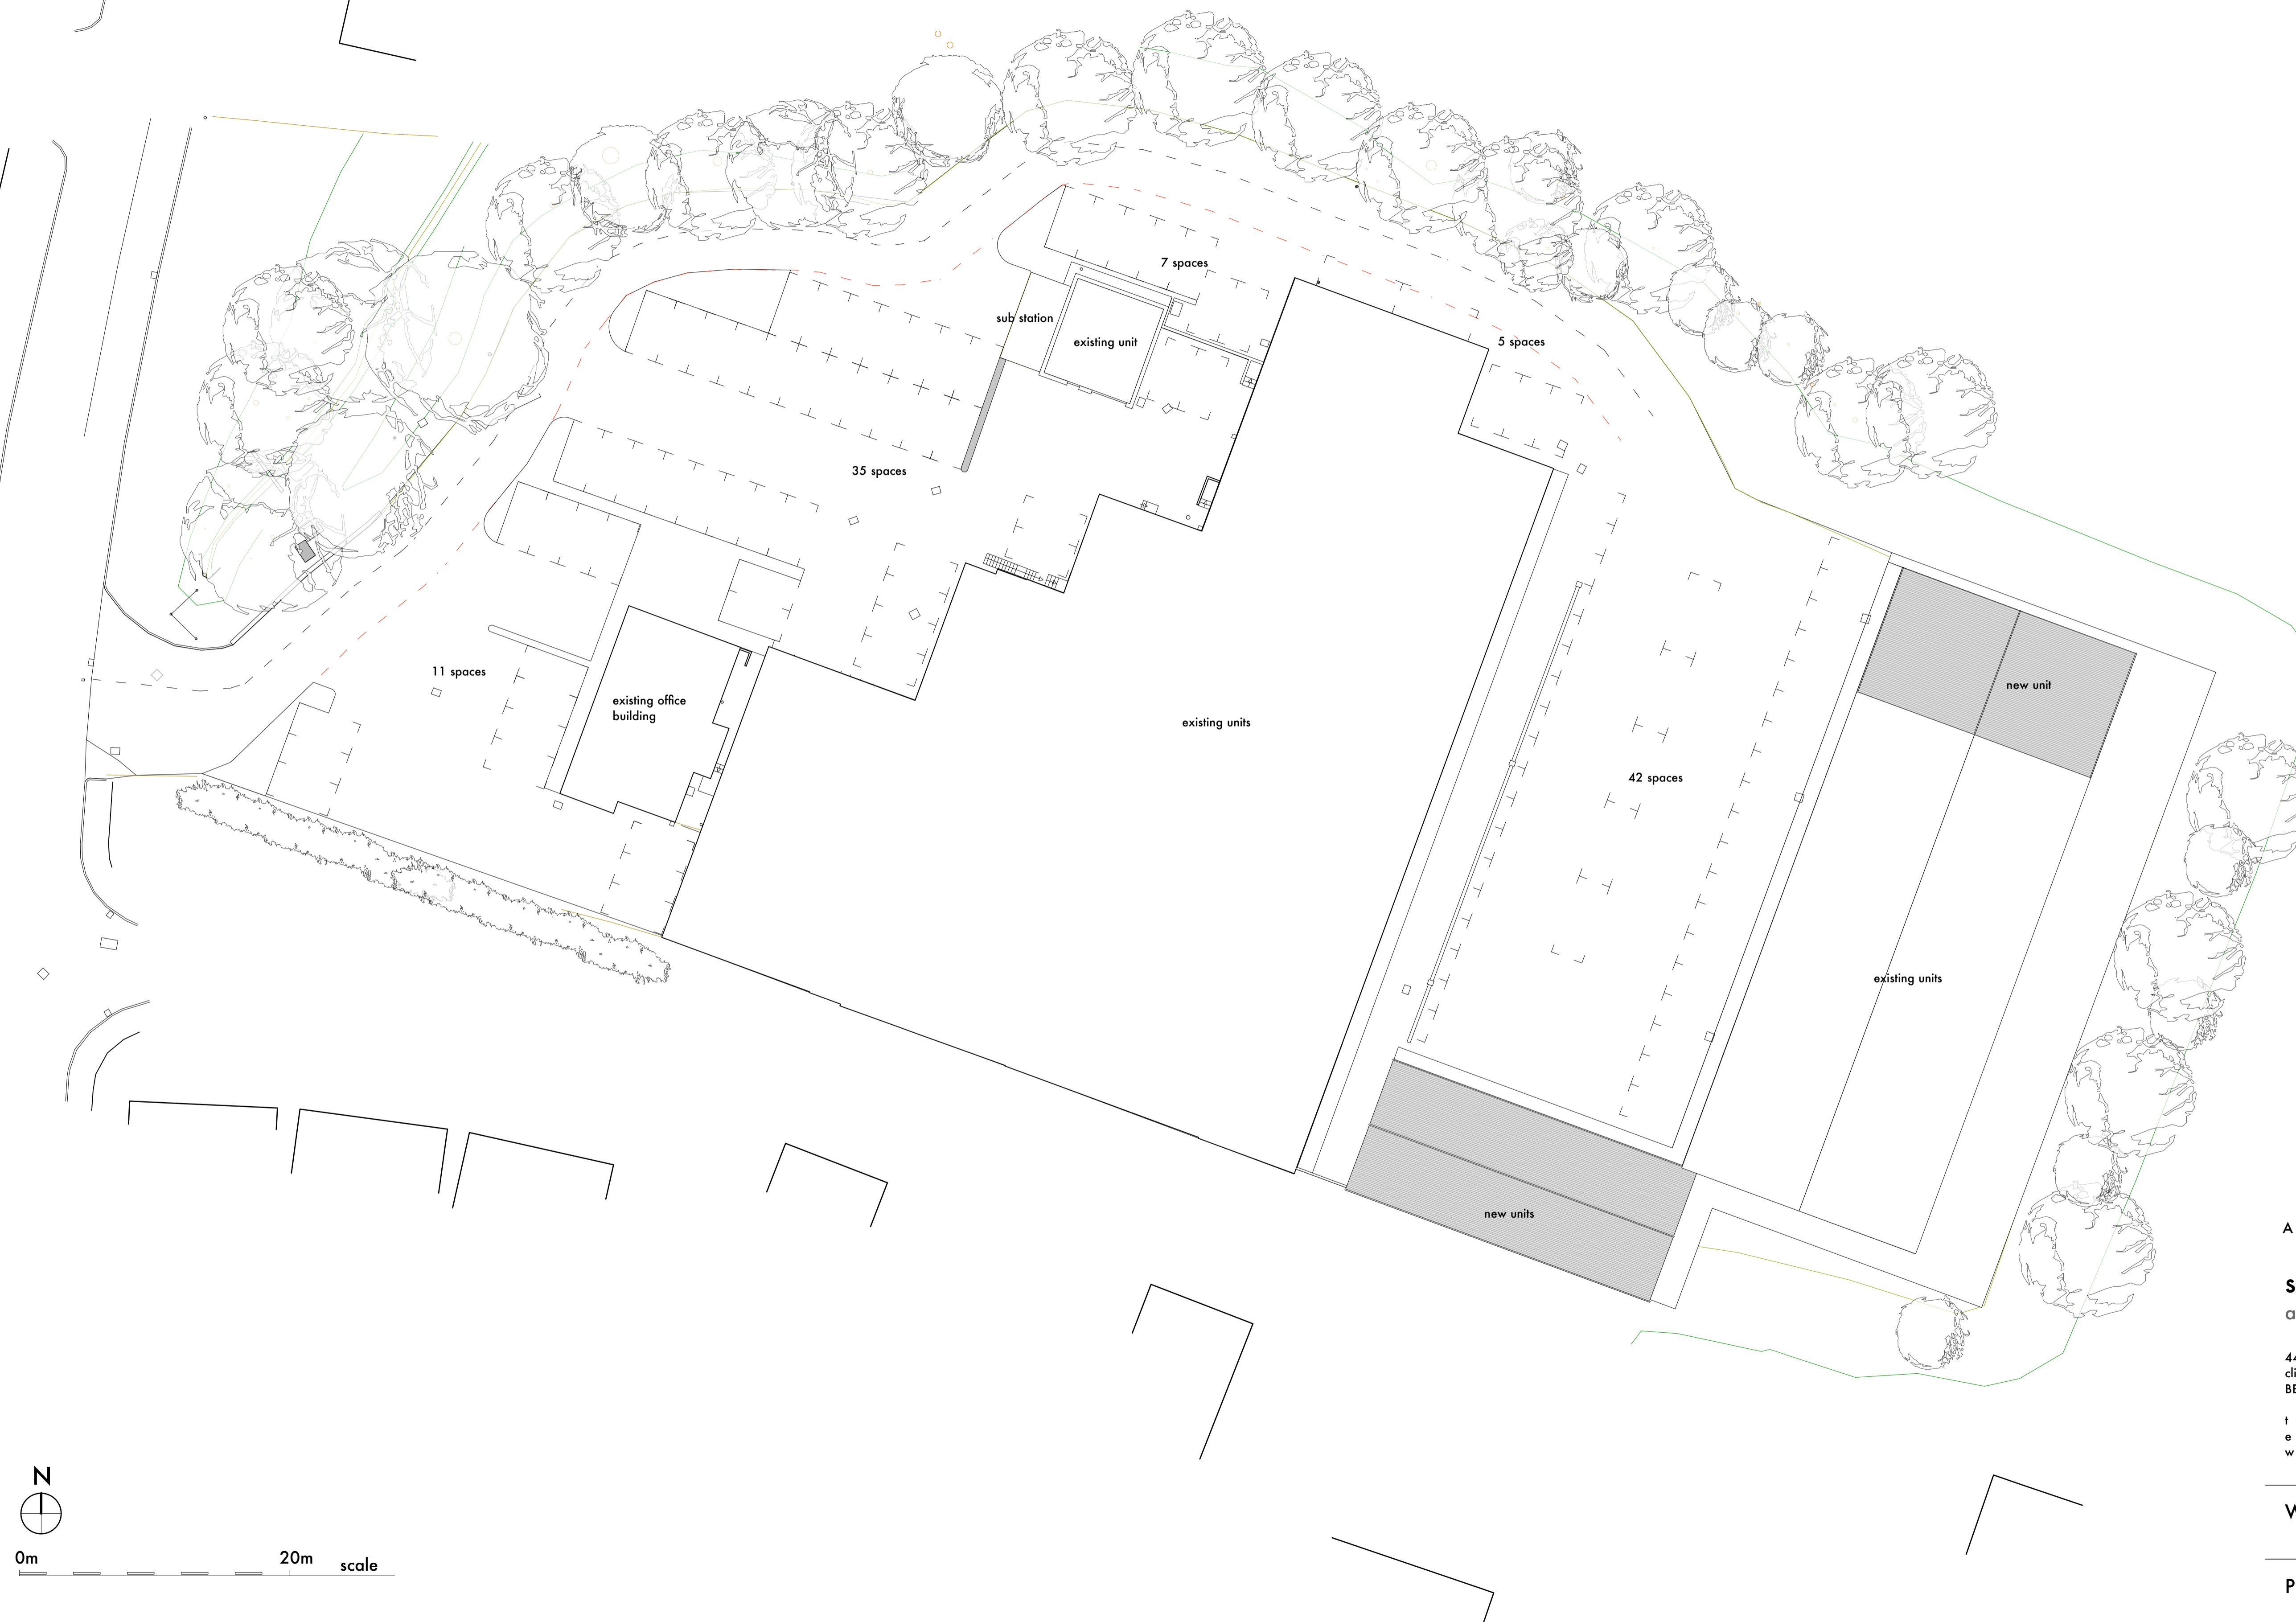

A - Issued for planning

stanton andrews
architects

44 york street
clitheroe
BB7 2DL

t 01200 444490
e mail@stantonandrews.co.uk
w stantonandrews.co.uk

Whalley Industrial Park

Proposed Site Plan