
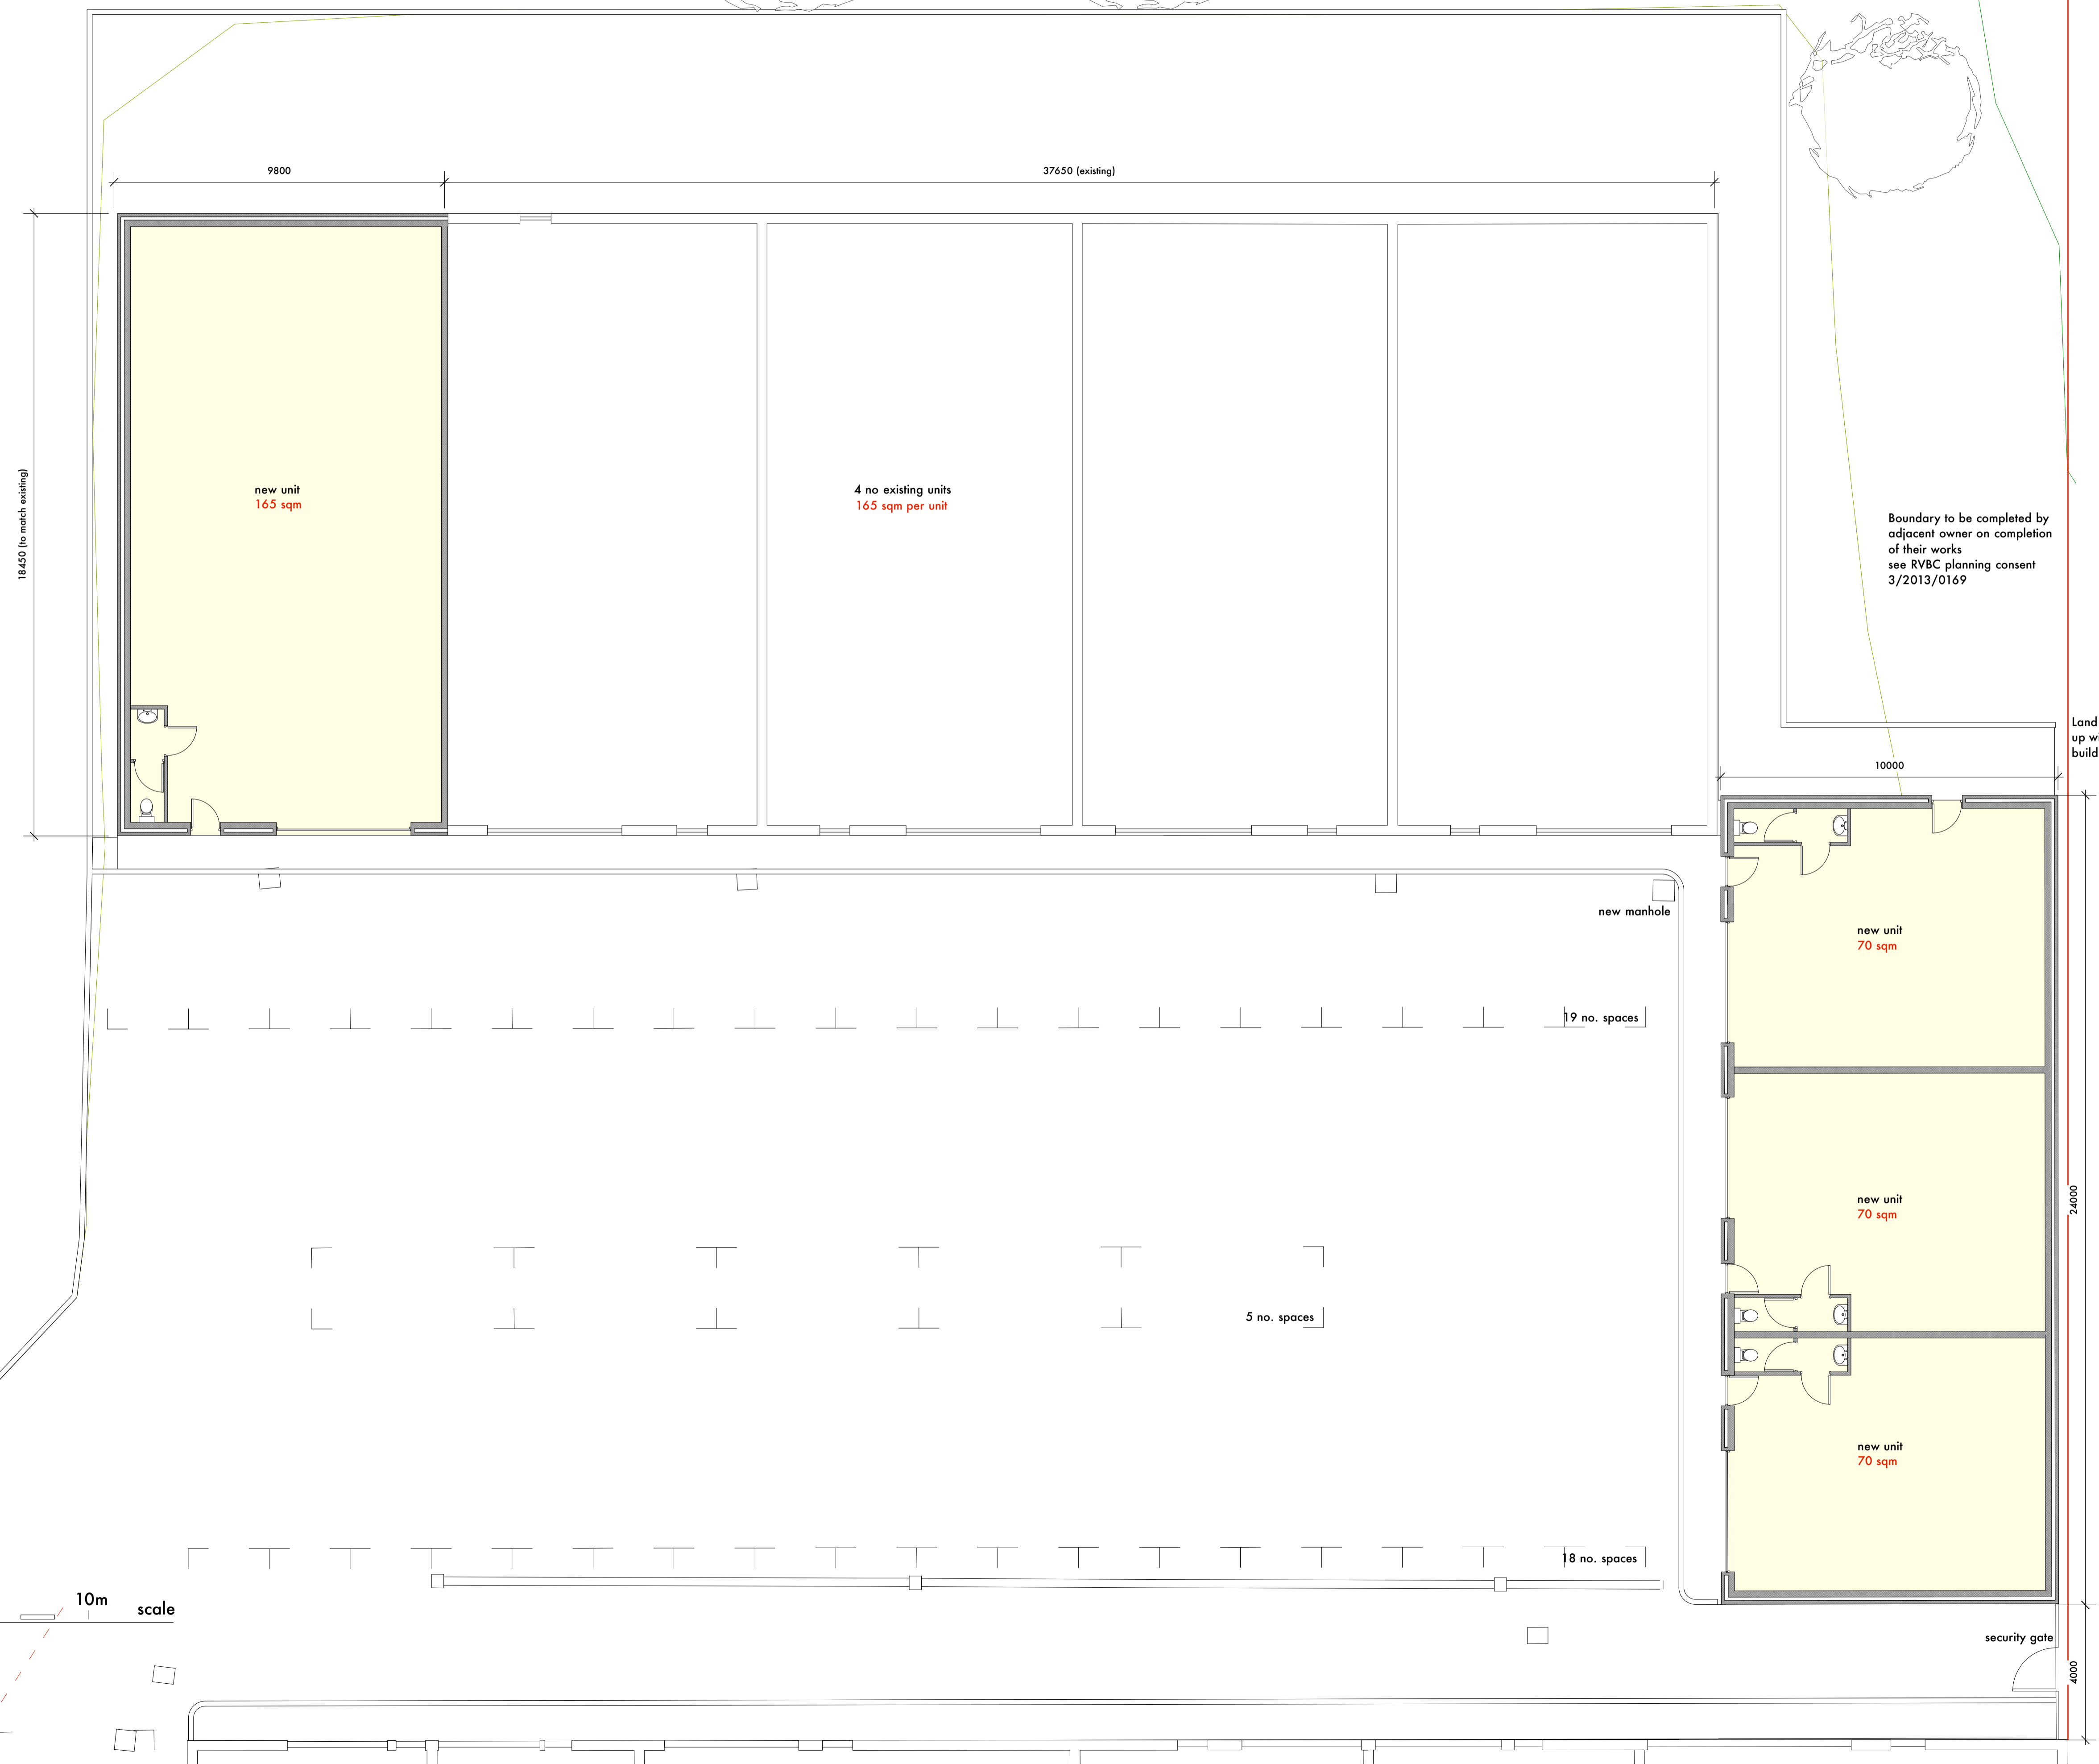


this drawing is to be read in conjunction with all relevant consultants and specialists drawings. the architect is to be notified of any discrepancies before proceeding. do not scale from this drawing. all dimensions are to be checked on site. this drawing is subject to copyright.

key plan

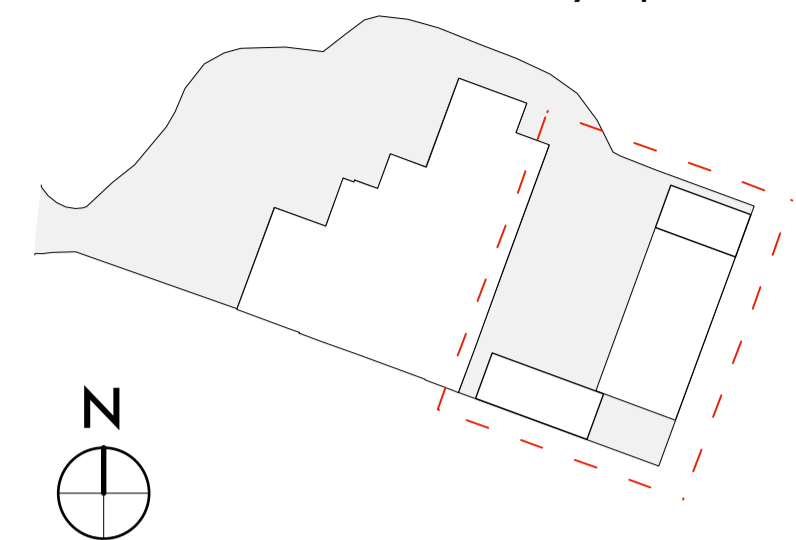

18450 (to match existing)

9800

37650 (existing)

new unit
165 sqm

4 no existing units
165 sqm per unit

Boundary to be completed by adjacent owner on completion of their works see RVBC planning consent 3/2013/0169

Land ownership boundary lines up with the corner of the existing building

10000

new manhole

19 no. spaces

new unit
70 sqm

new unit
70 sqm

new unit
70 sqm

5 no. spaces

18 no. spaces

security gate

24000

4000

0m 10m scale

A - Issued for planning

stanton andrews
architects

44 york street
clitheroe
BB7 2DL

t 01200 444490
e mail@stantonandrews.co.uk
w stantonandrews.co.uk

Whalley Industrial Park

Proposed Plans

drg.no. 1560 / PL02 rev. A

drawn. jb date. dec 15 scale. 1:100 @ A1