




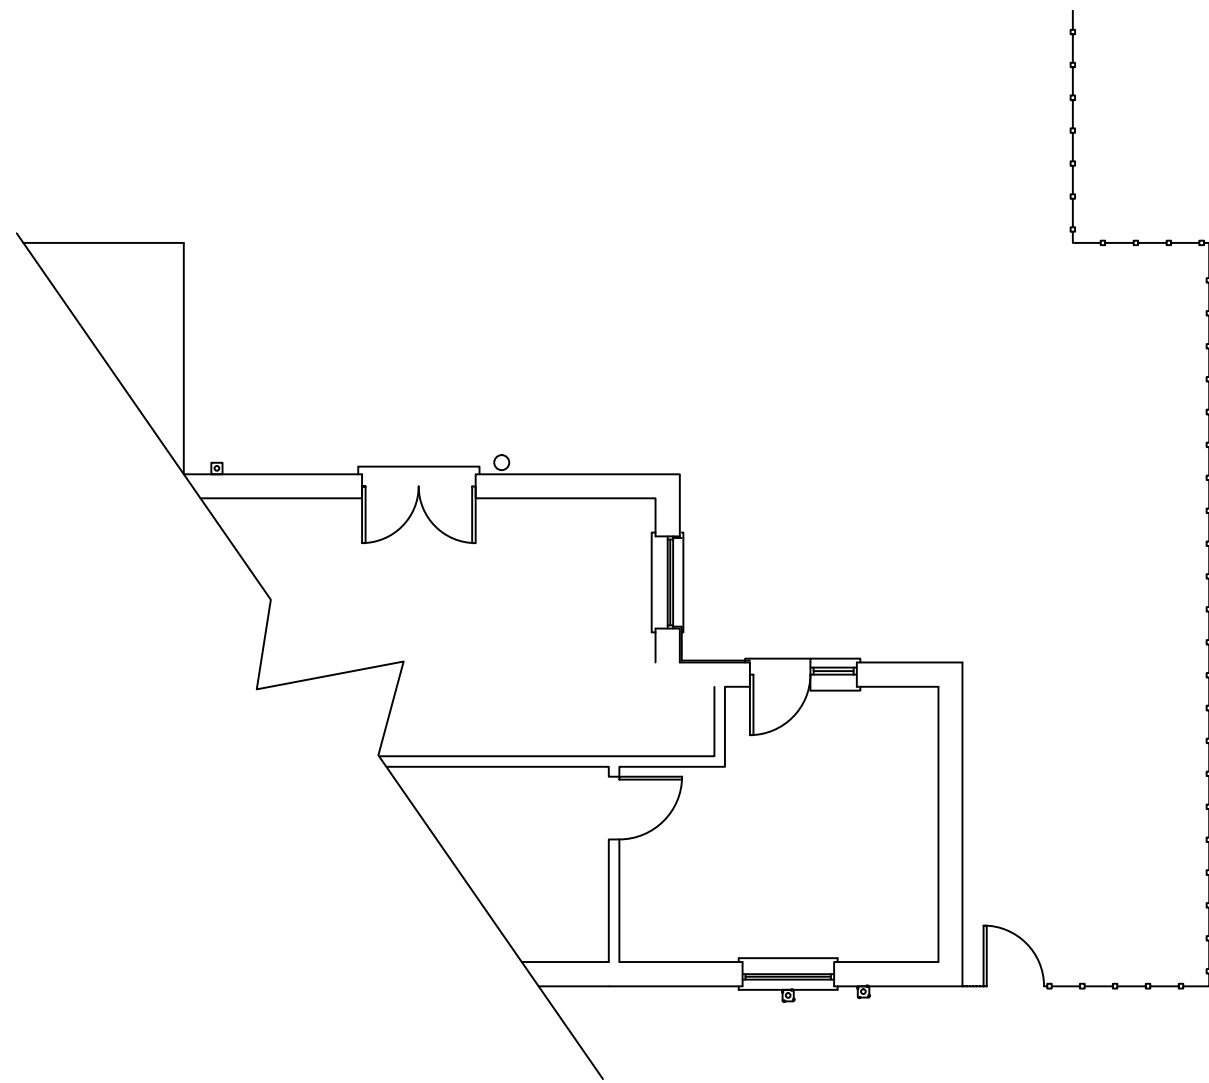


Existing Ground Floor Plan

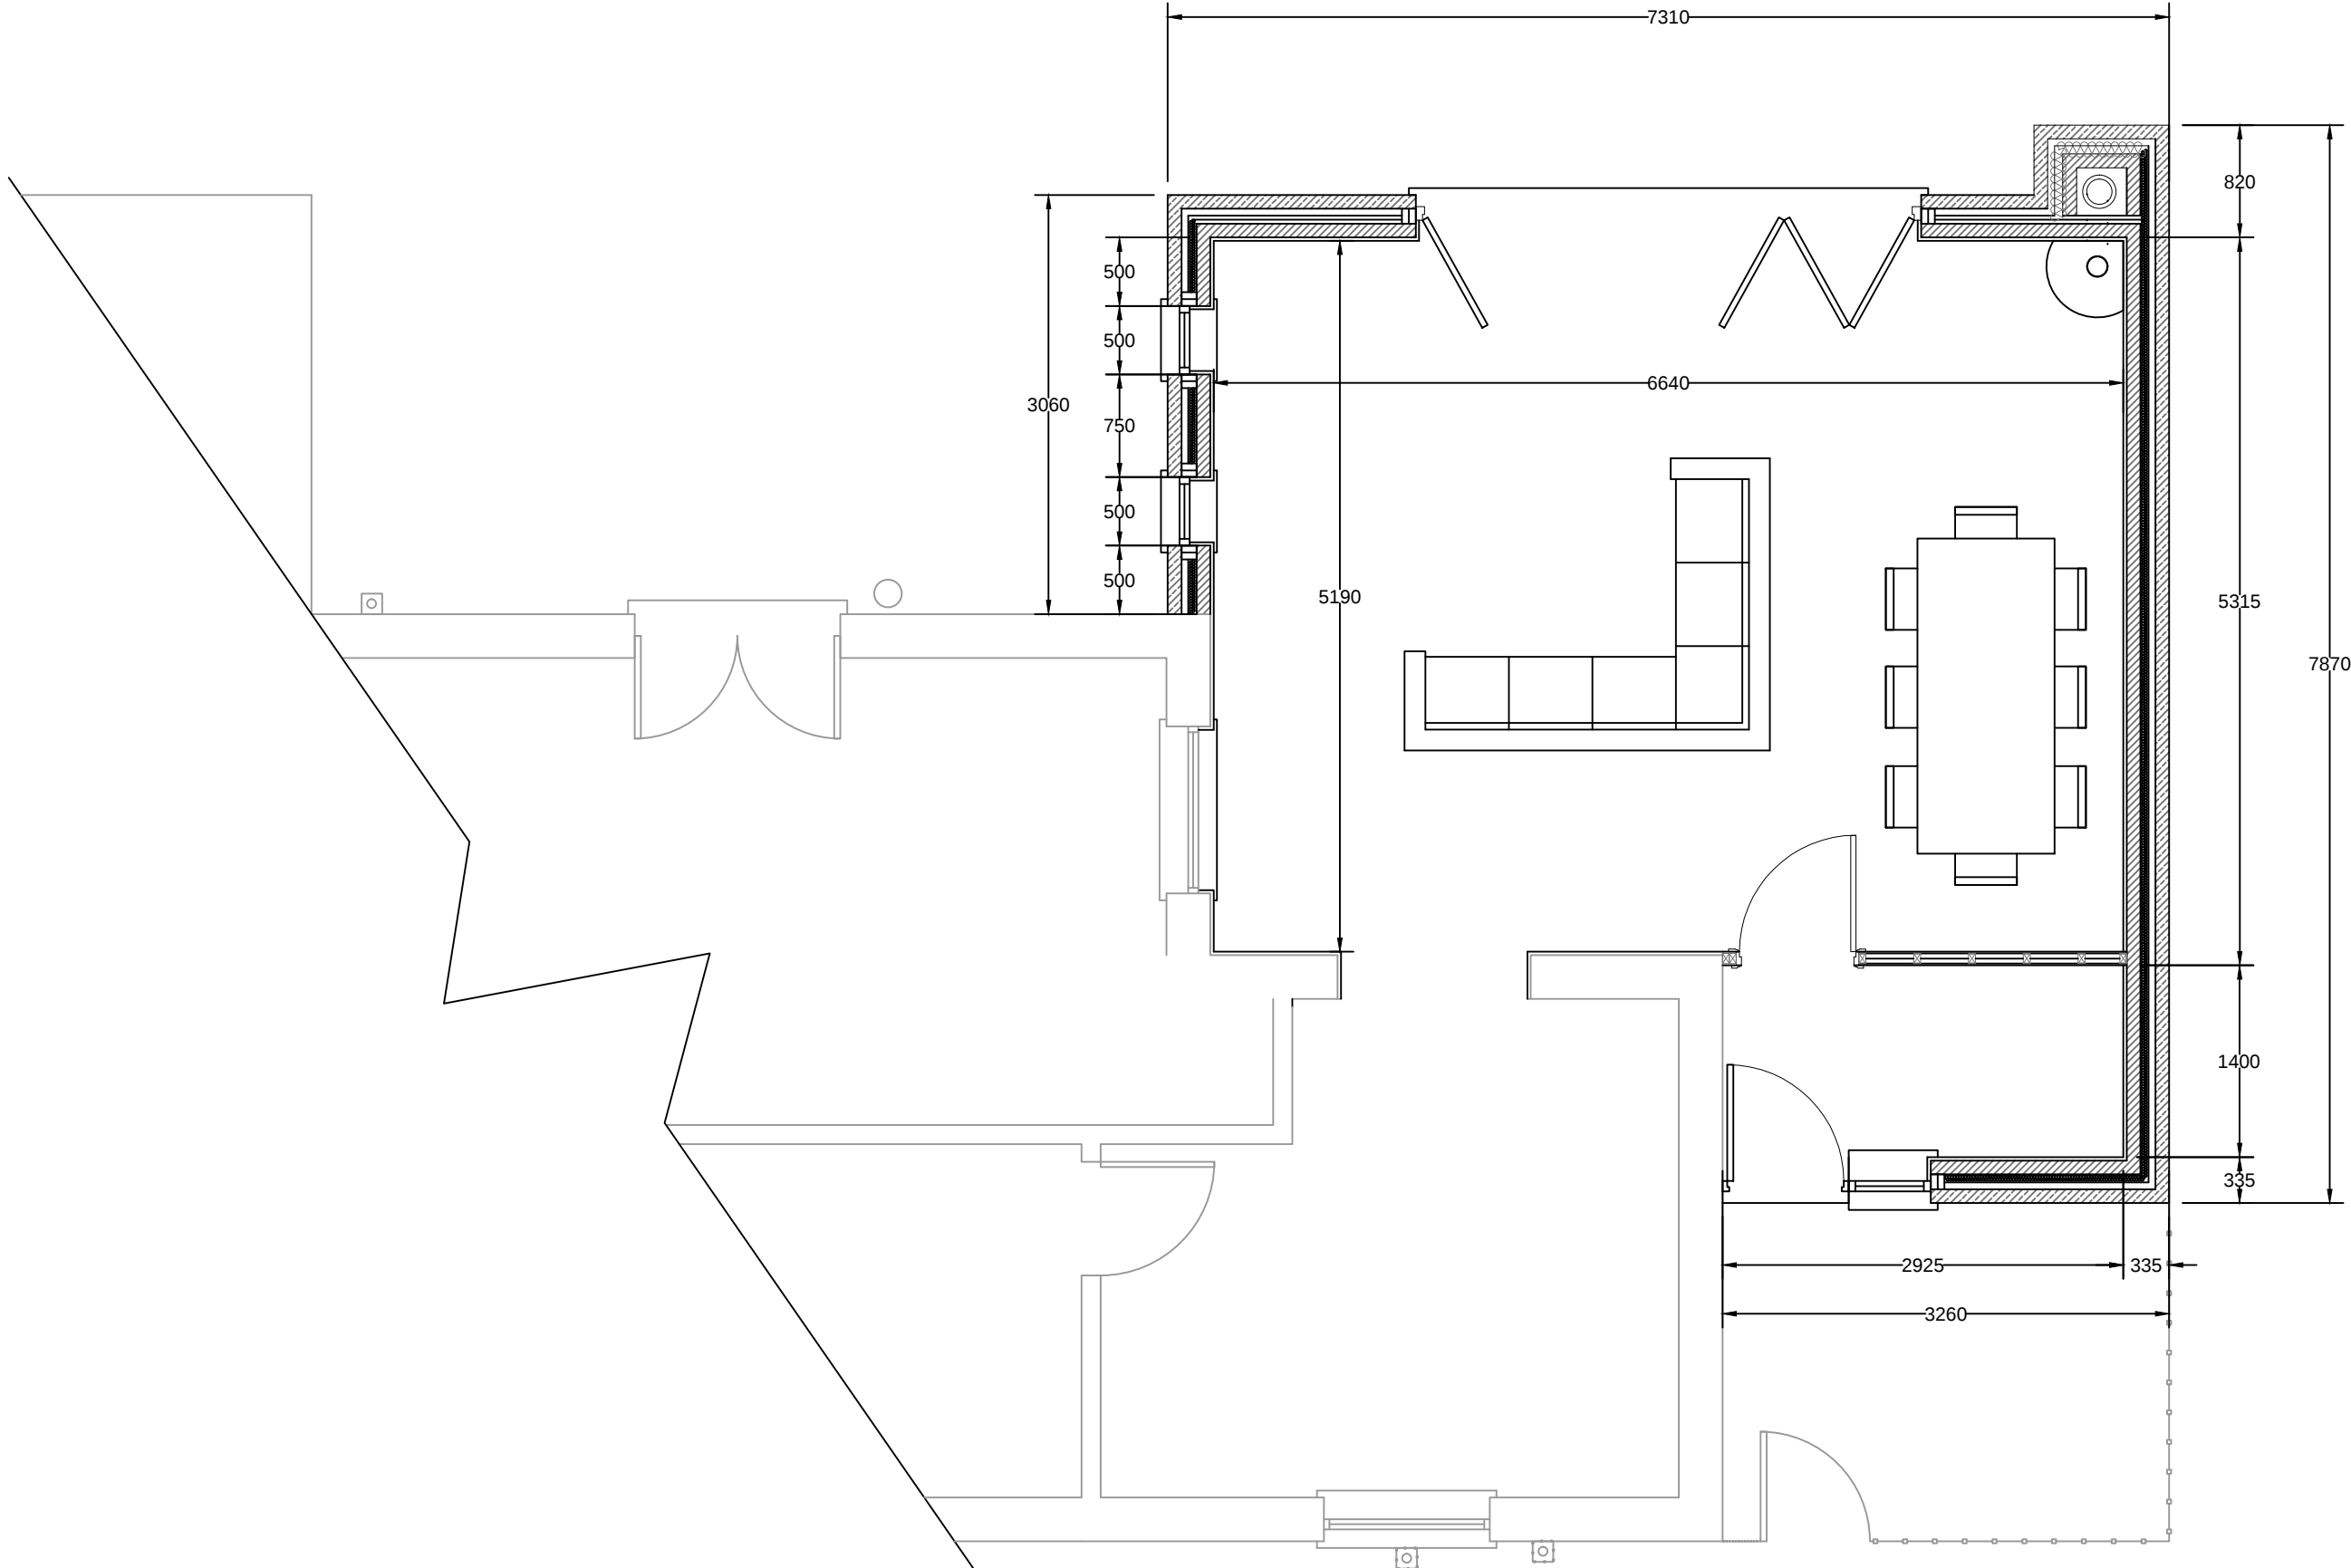

Proposed Ground Floor Plan

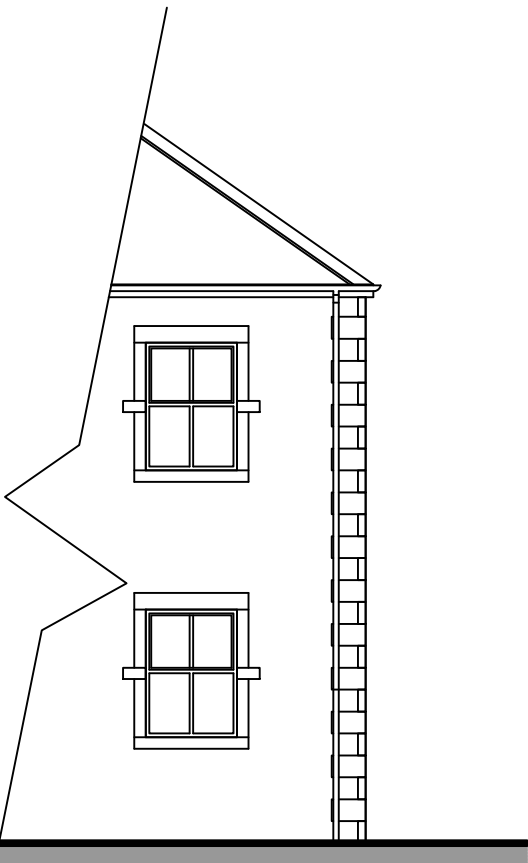


Existing Rear Elevation

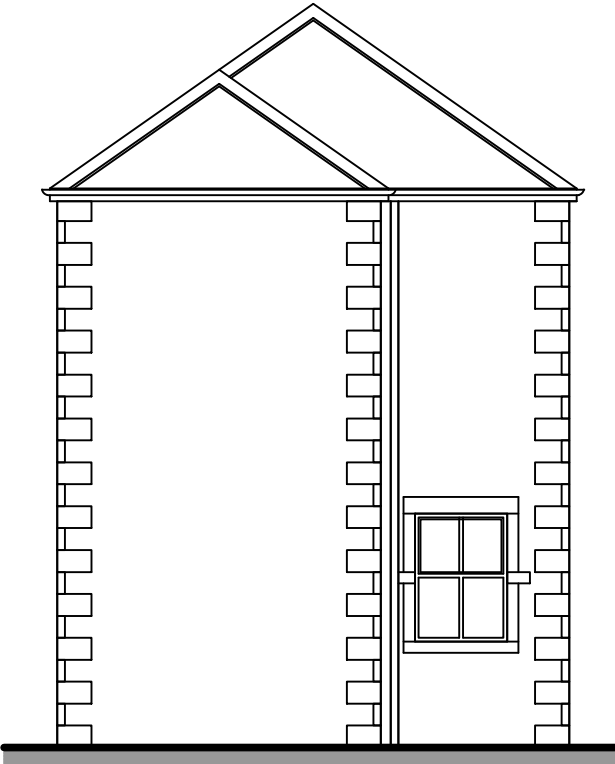


Existing Side Elevation



Existing Rear Elevation

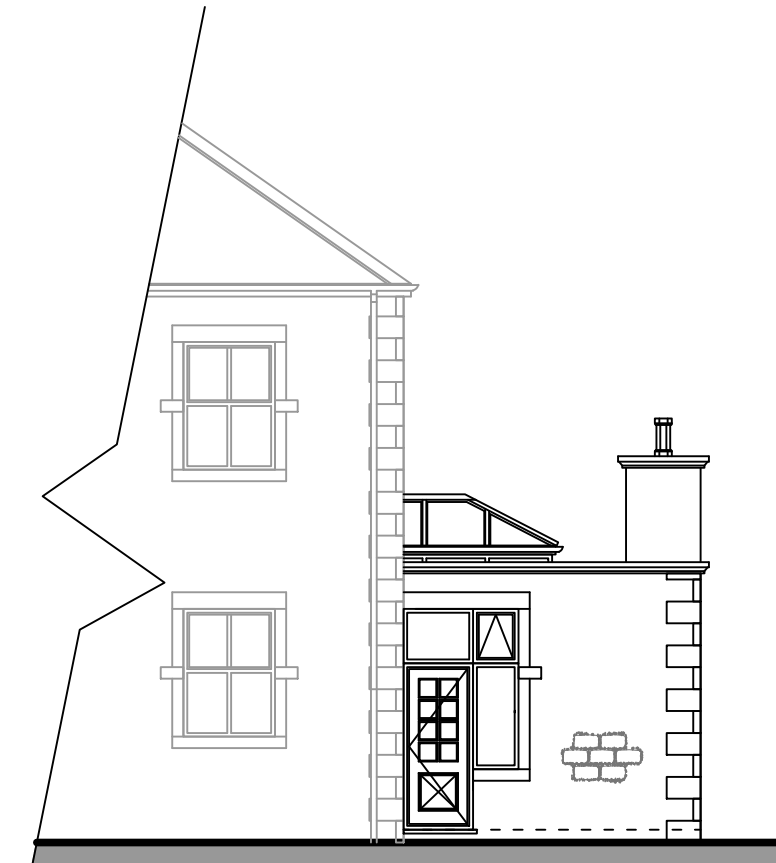


Proposed Front Elevation

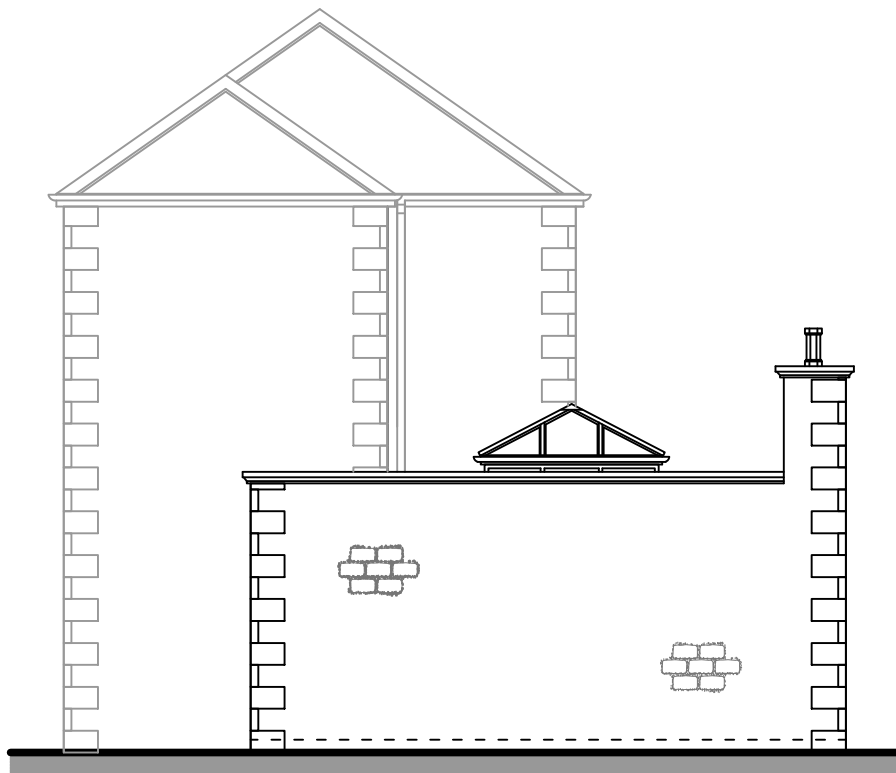


Proposed Side Elevation




Proposed Front Elevation

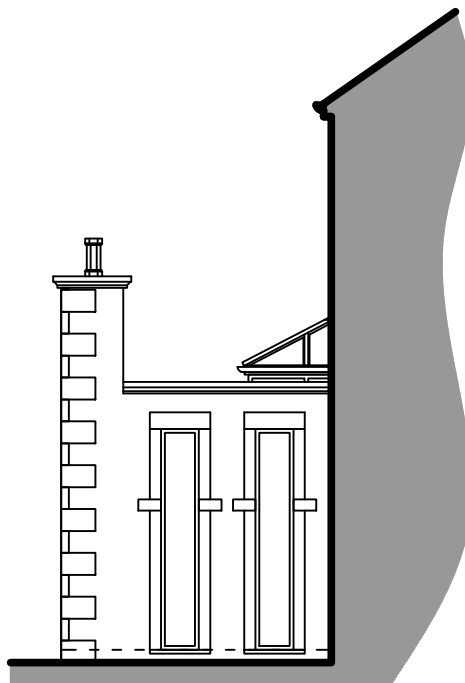

Proposed Side Elevation

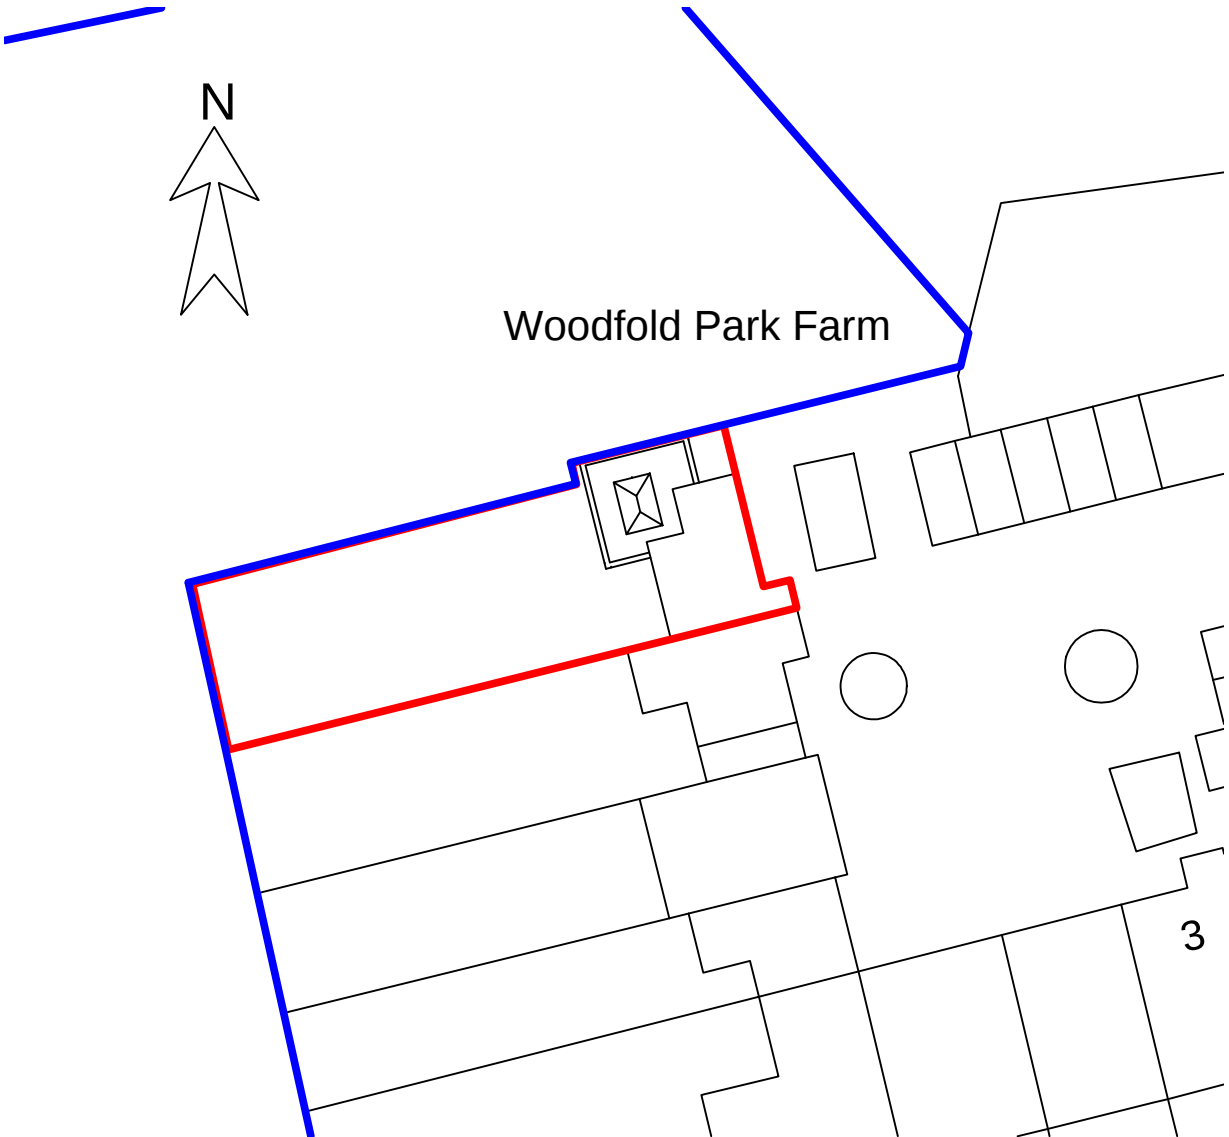

Proposed Site Plan (1:500)

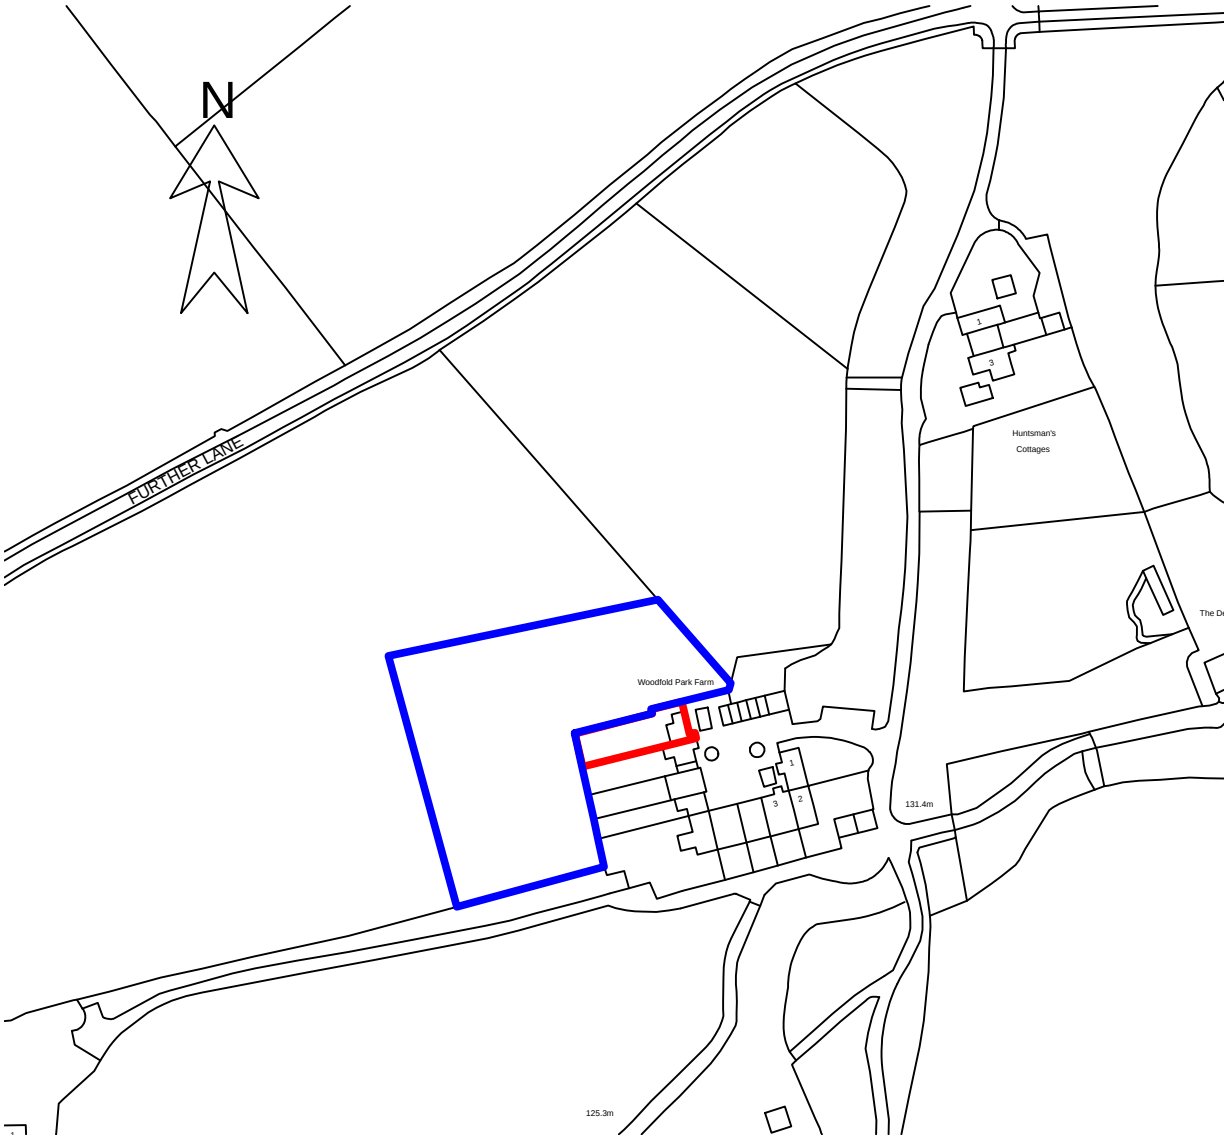

Location Plan (1:2500)

Rev	Description	Date
Holden Lancashire Ltd. 71 Marsh House Lane, Darwen, BB3 3SA Mob: 07738162386		
Client Information	Name	Mr & Mrs Leech
	Drawing Status	PROPOSED PLAN
Job Information	Name	Woodfold Park
	Number	01
	Name	Proposed Single Storey Rear Extension
	Number	001
	Revision	-
	Date	Dec' 2015
	Scale	1:50/1:100 @ A1