




Proposed Cattery and Stables at Land behind Four Acres Wiswell

Proposed Site Plan

1:200 @ A1

Jan 2016

AVS - 02 - 02 REV A

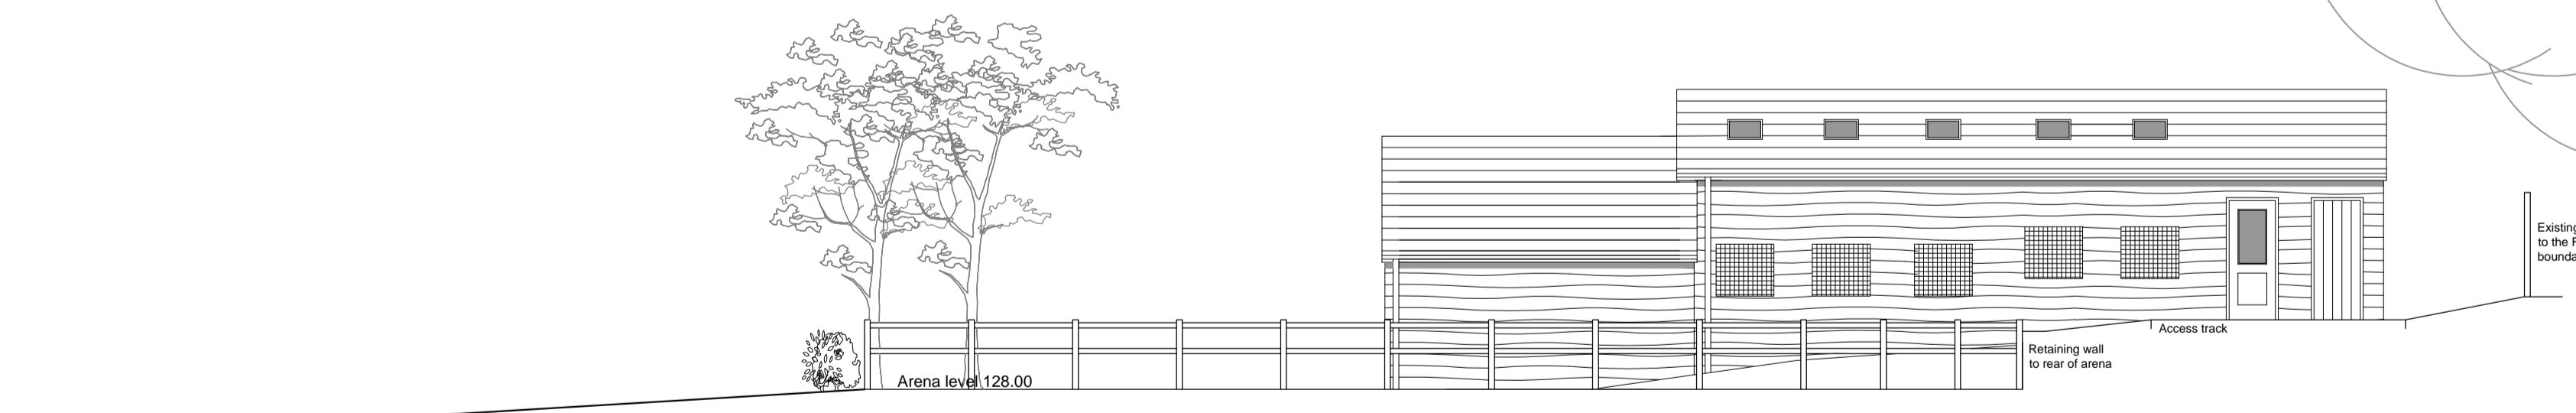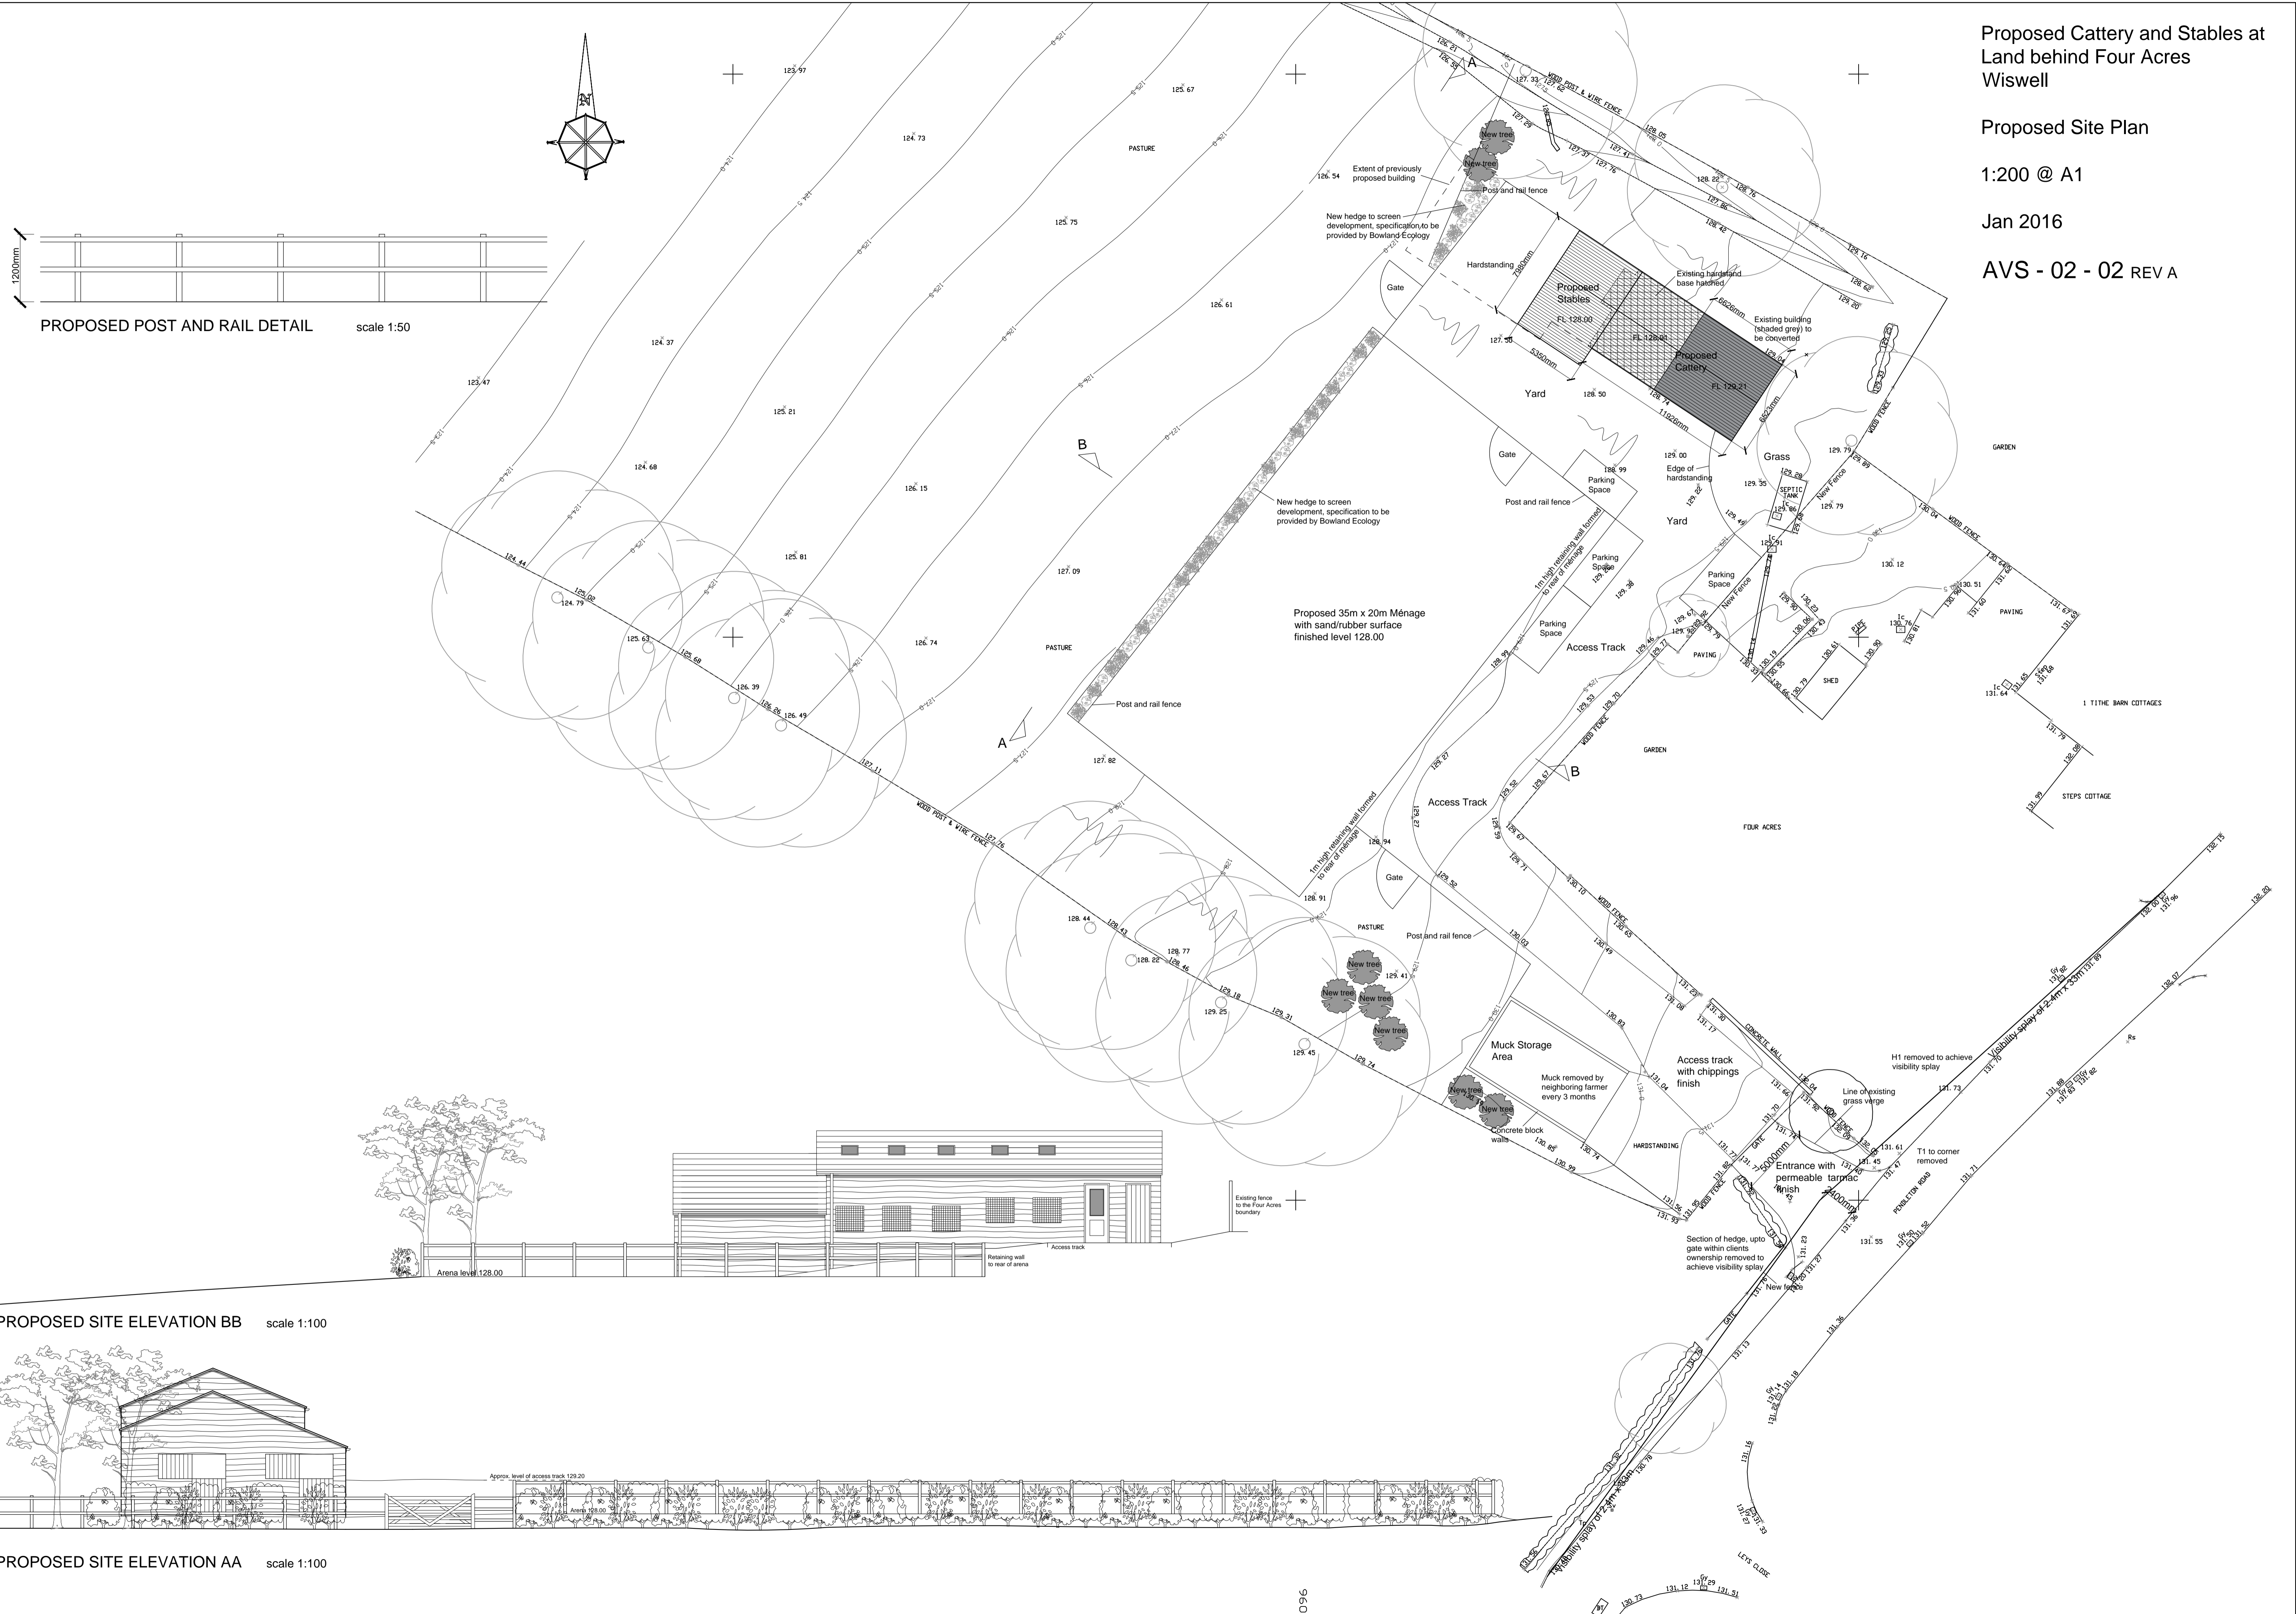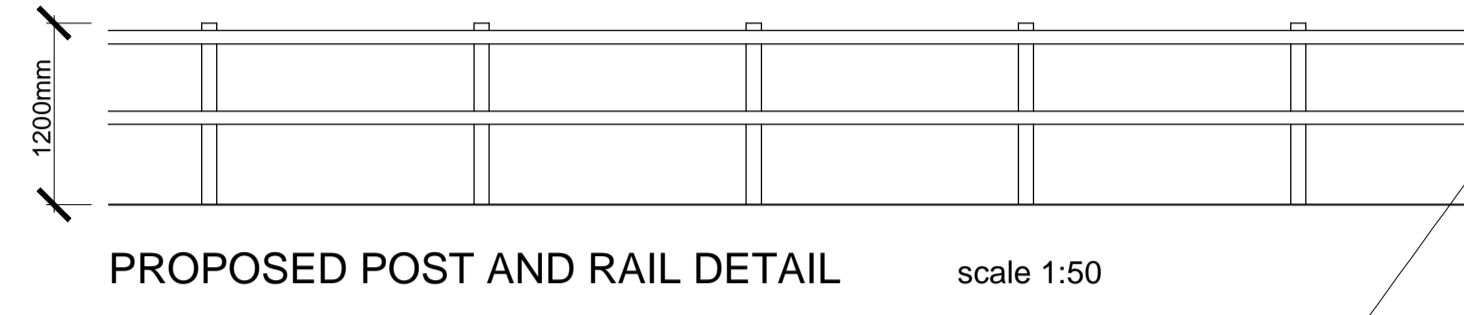

SCALE