




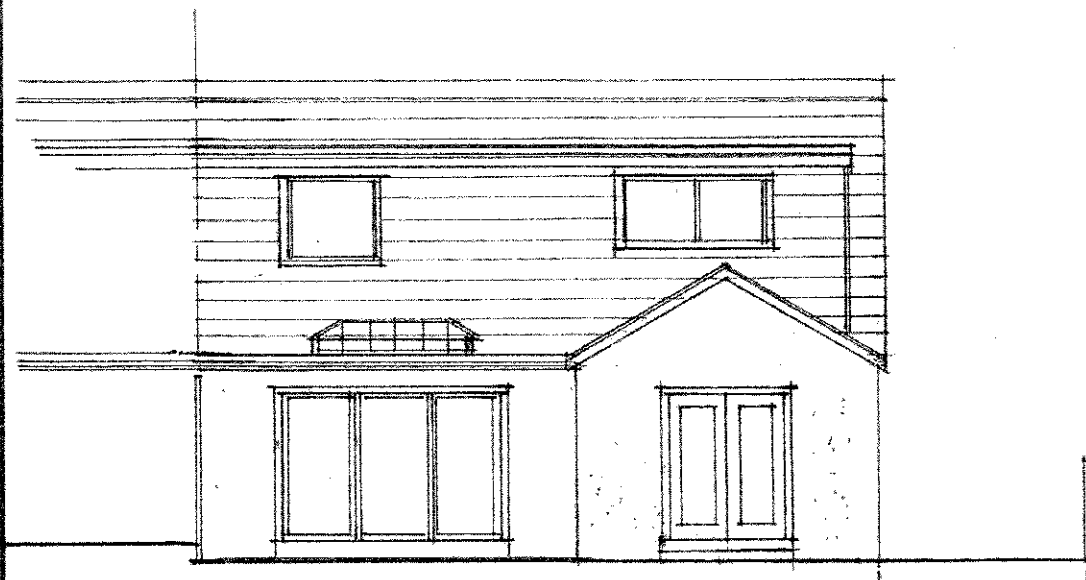


REAR ELEVATION

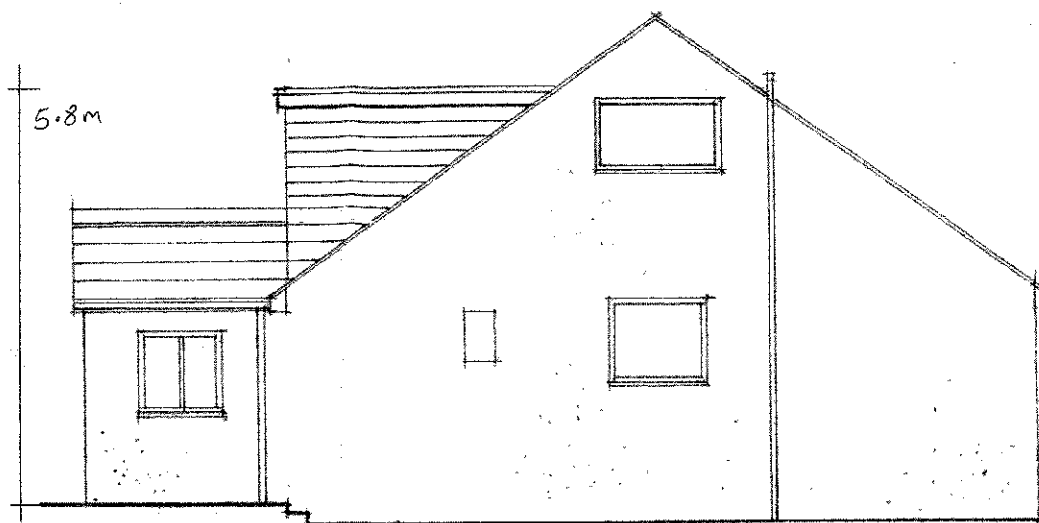

SIDE ELEVATION

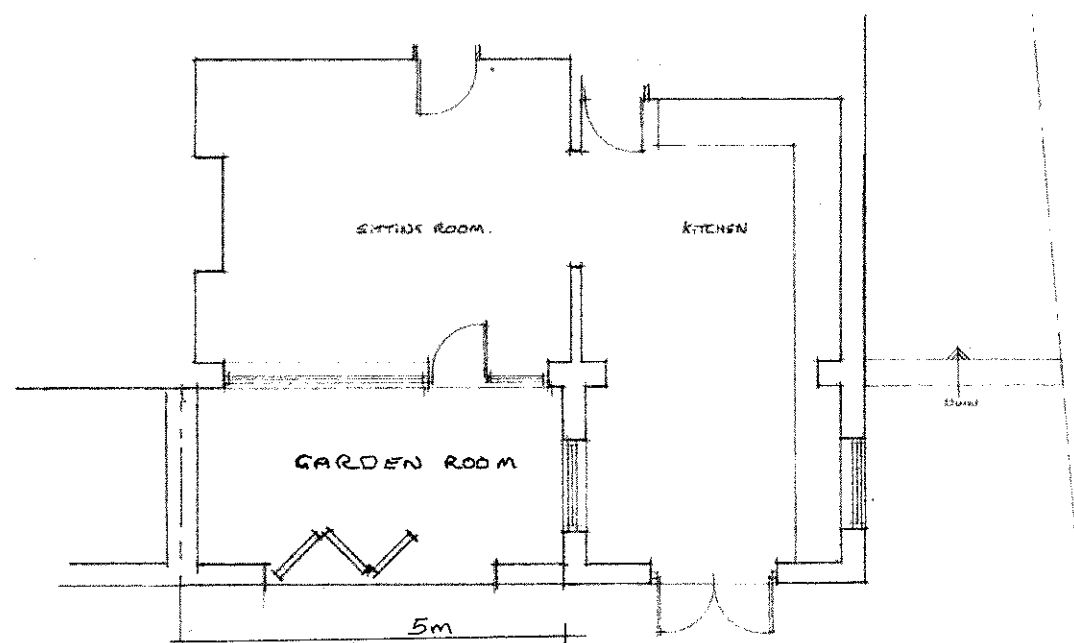

GROUND FLOOR PLAN

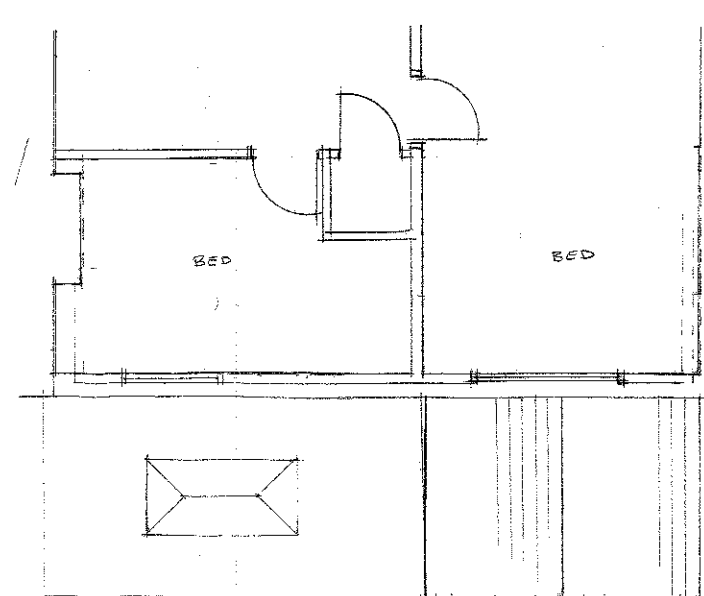

FIRST FLOOR PLAN

Client		
MR & MRS PUESEY		
Job Title		
PROPOSED ALTERATIONS TO 9 LINGFIELD AVE. CLITHEROE		
Drawing Title		
PROPOSED PLAN AND ELEVATIONS.		
Scale	Date	Drawn
1:100	NOV 15	LKR