




no existing drawings based on information provided by others - no measured survey of the property has been undertaken by the architect  
 this drawing is to be read in conjunction with all relevant consultants and specialist drawings. the architect is to be notified of any discrepancies before proceeding. do not scale from this drawing. all dimensions are to be checked on site. this drawing is subject to copyright.

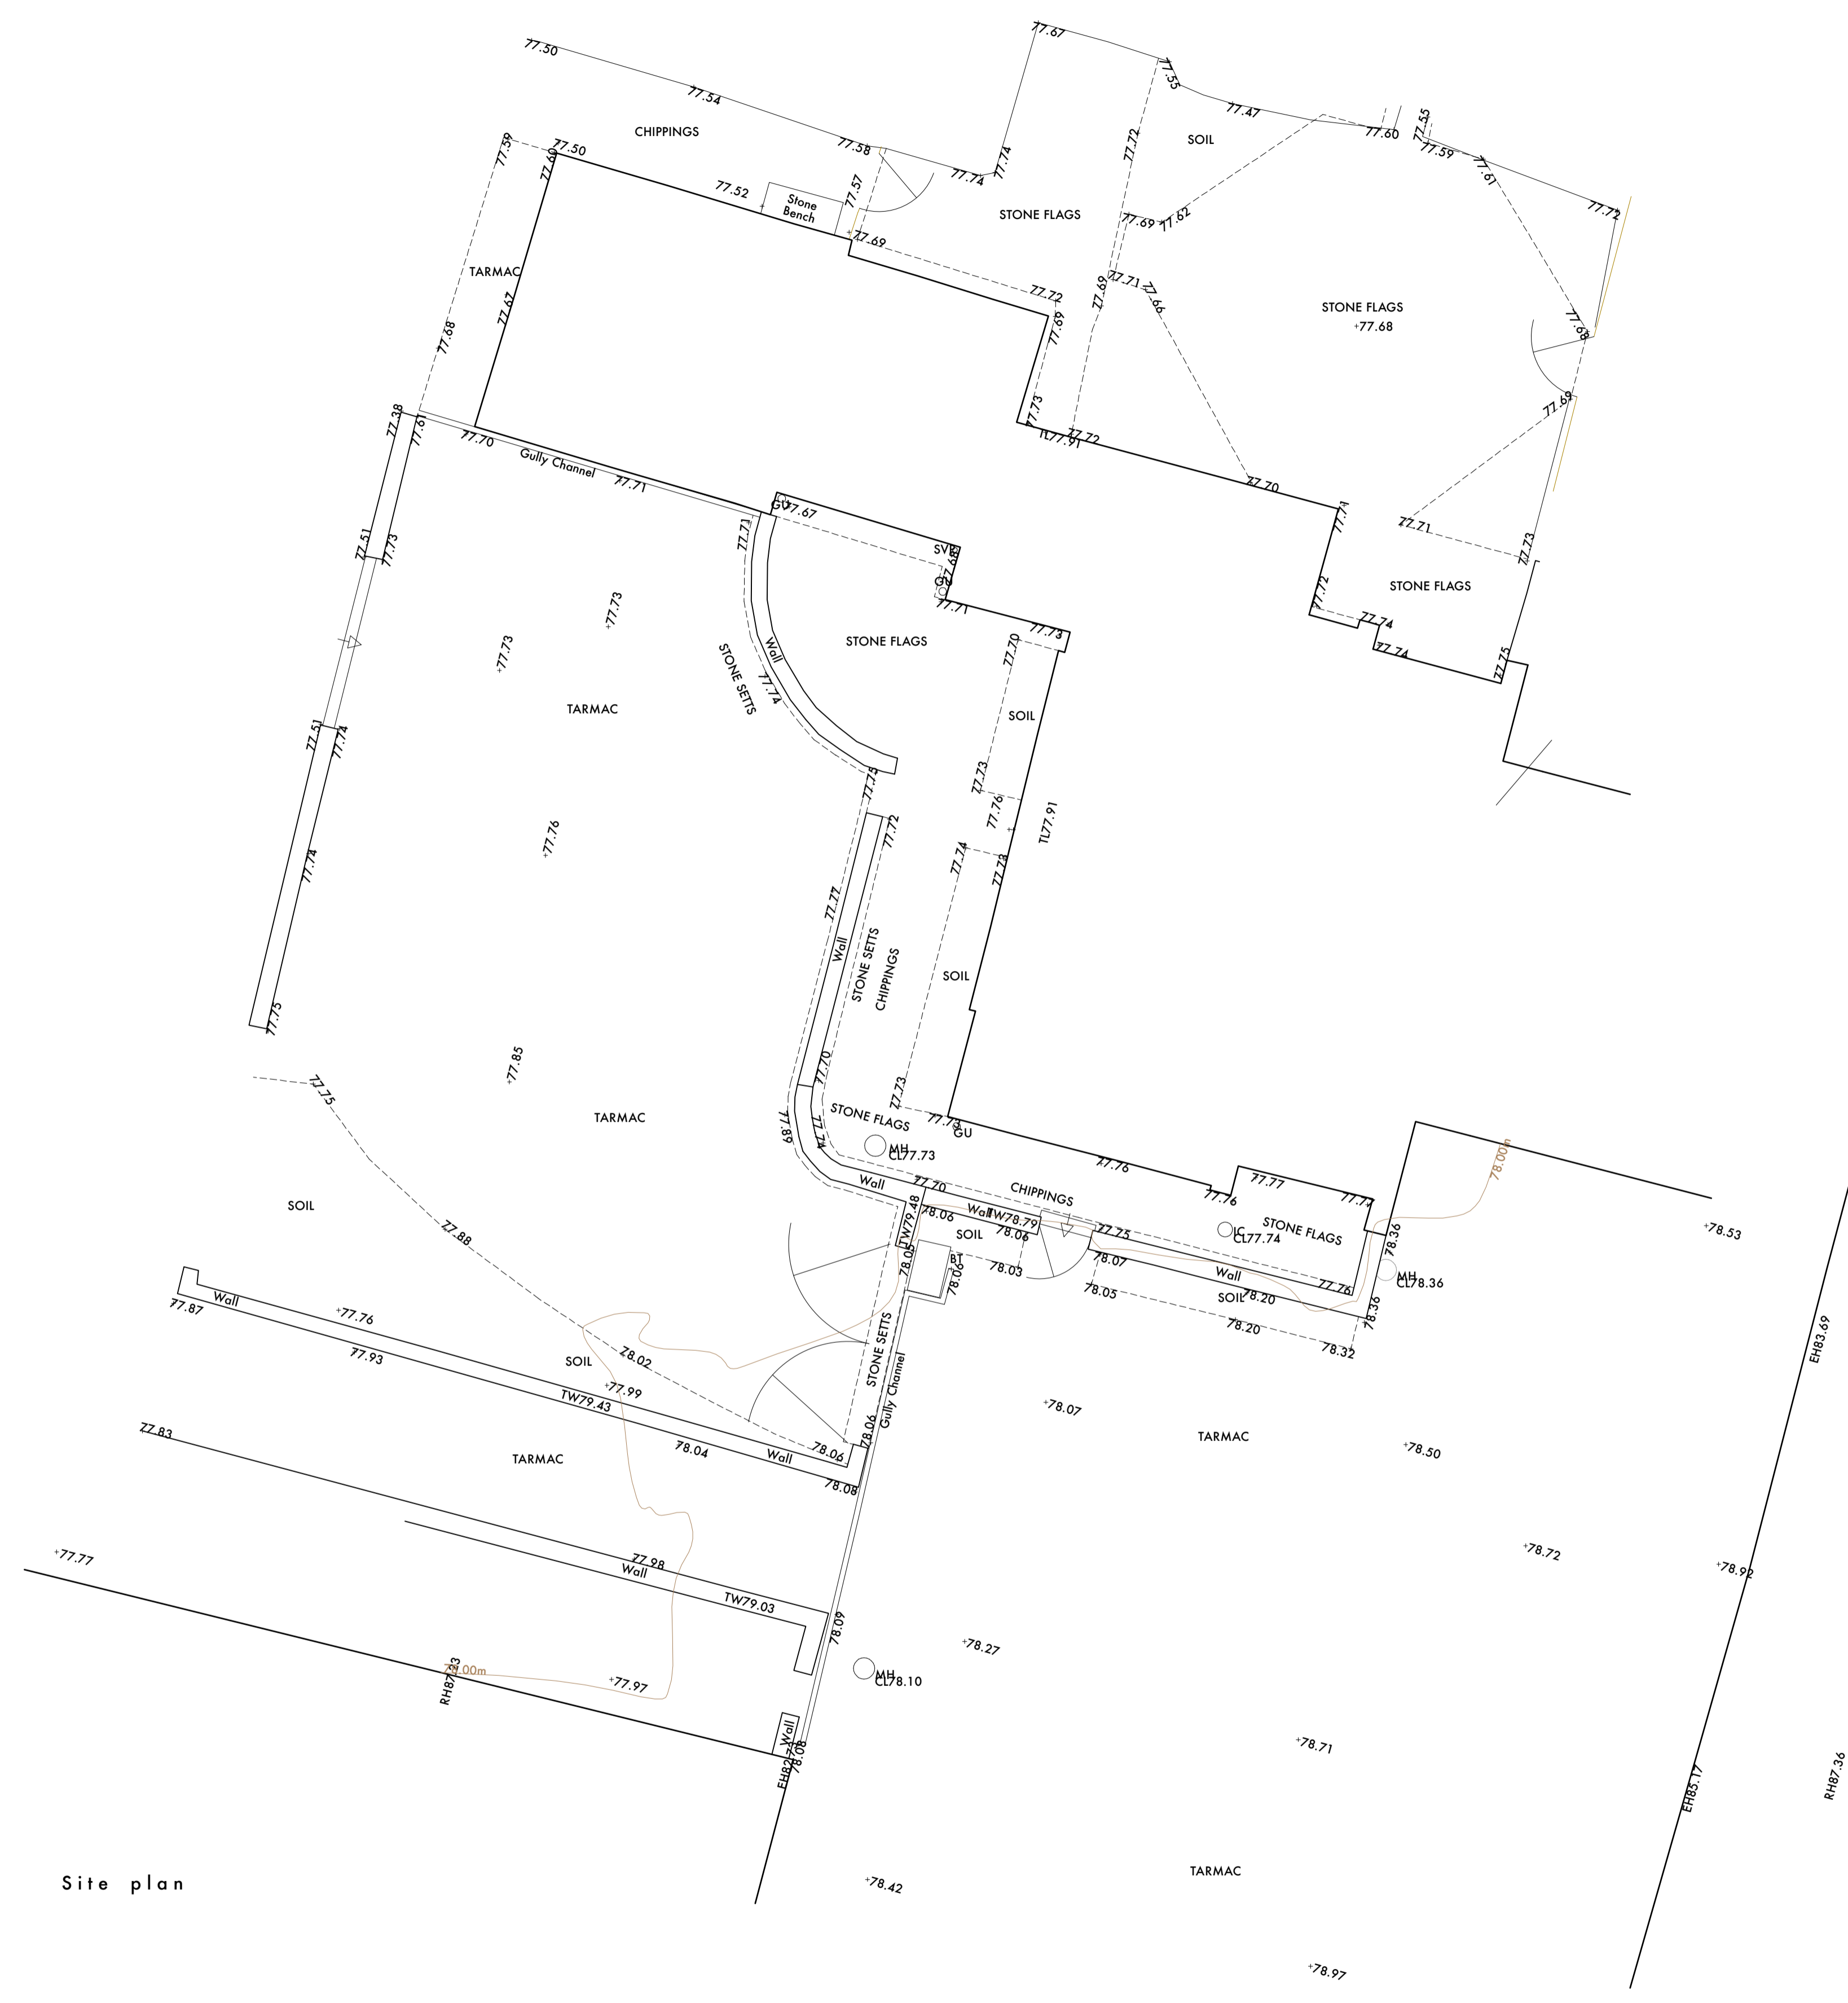


Site plan

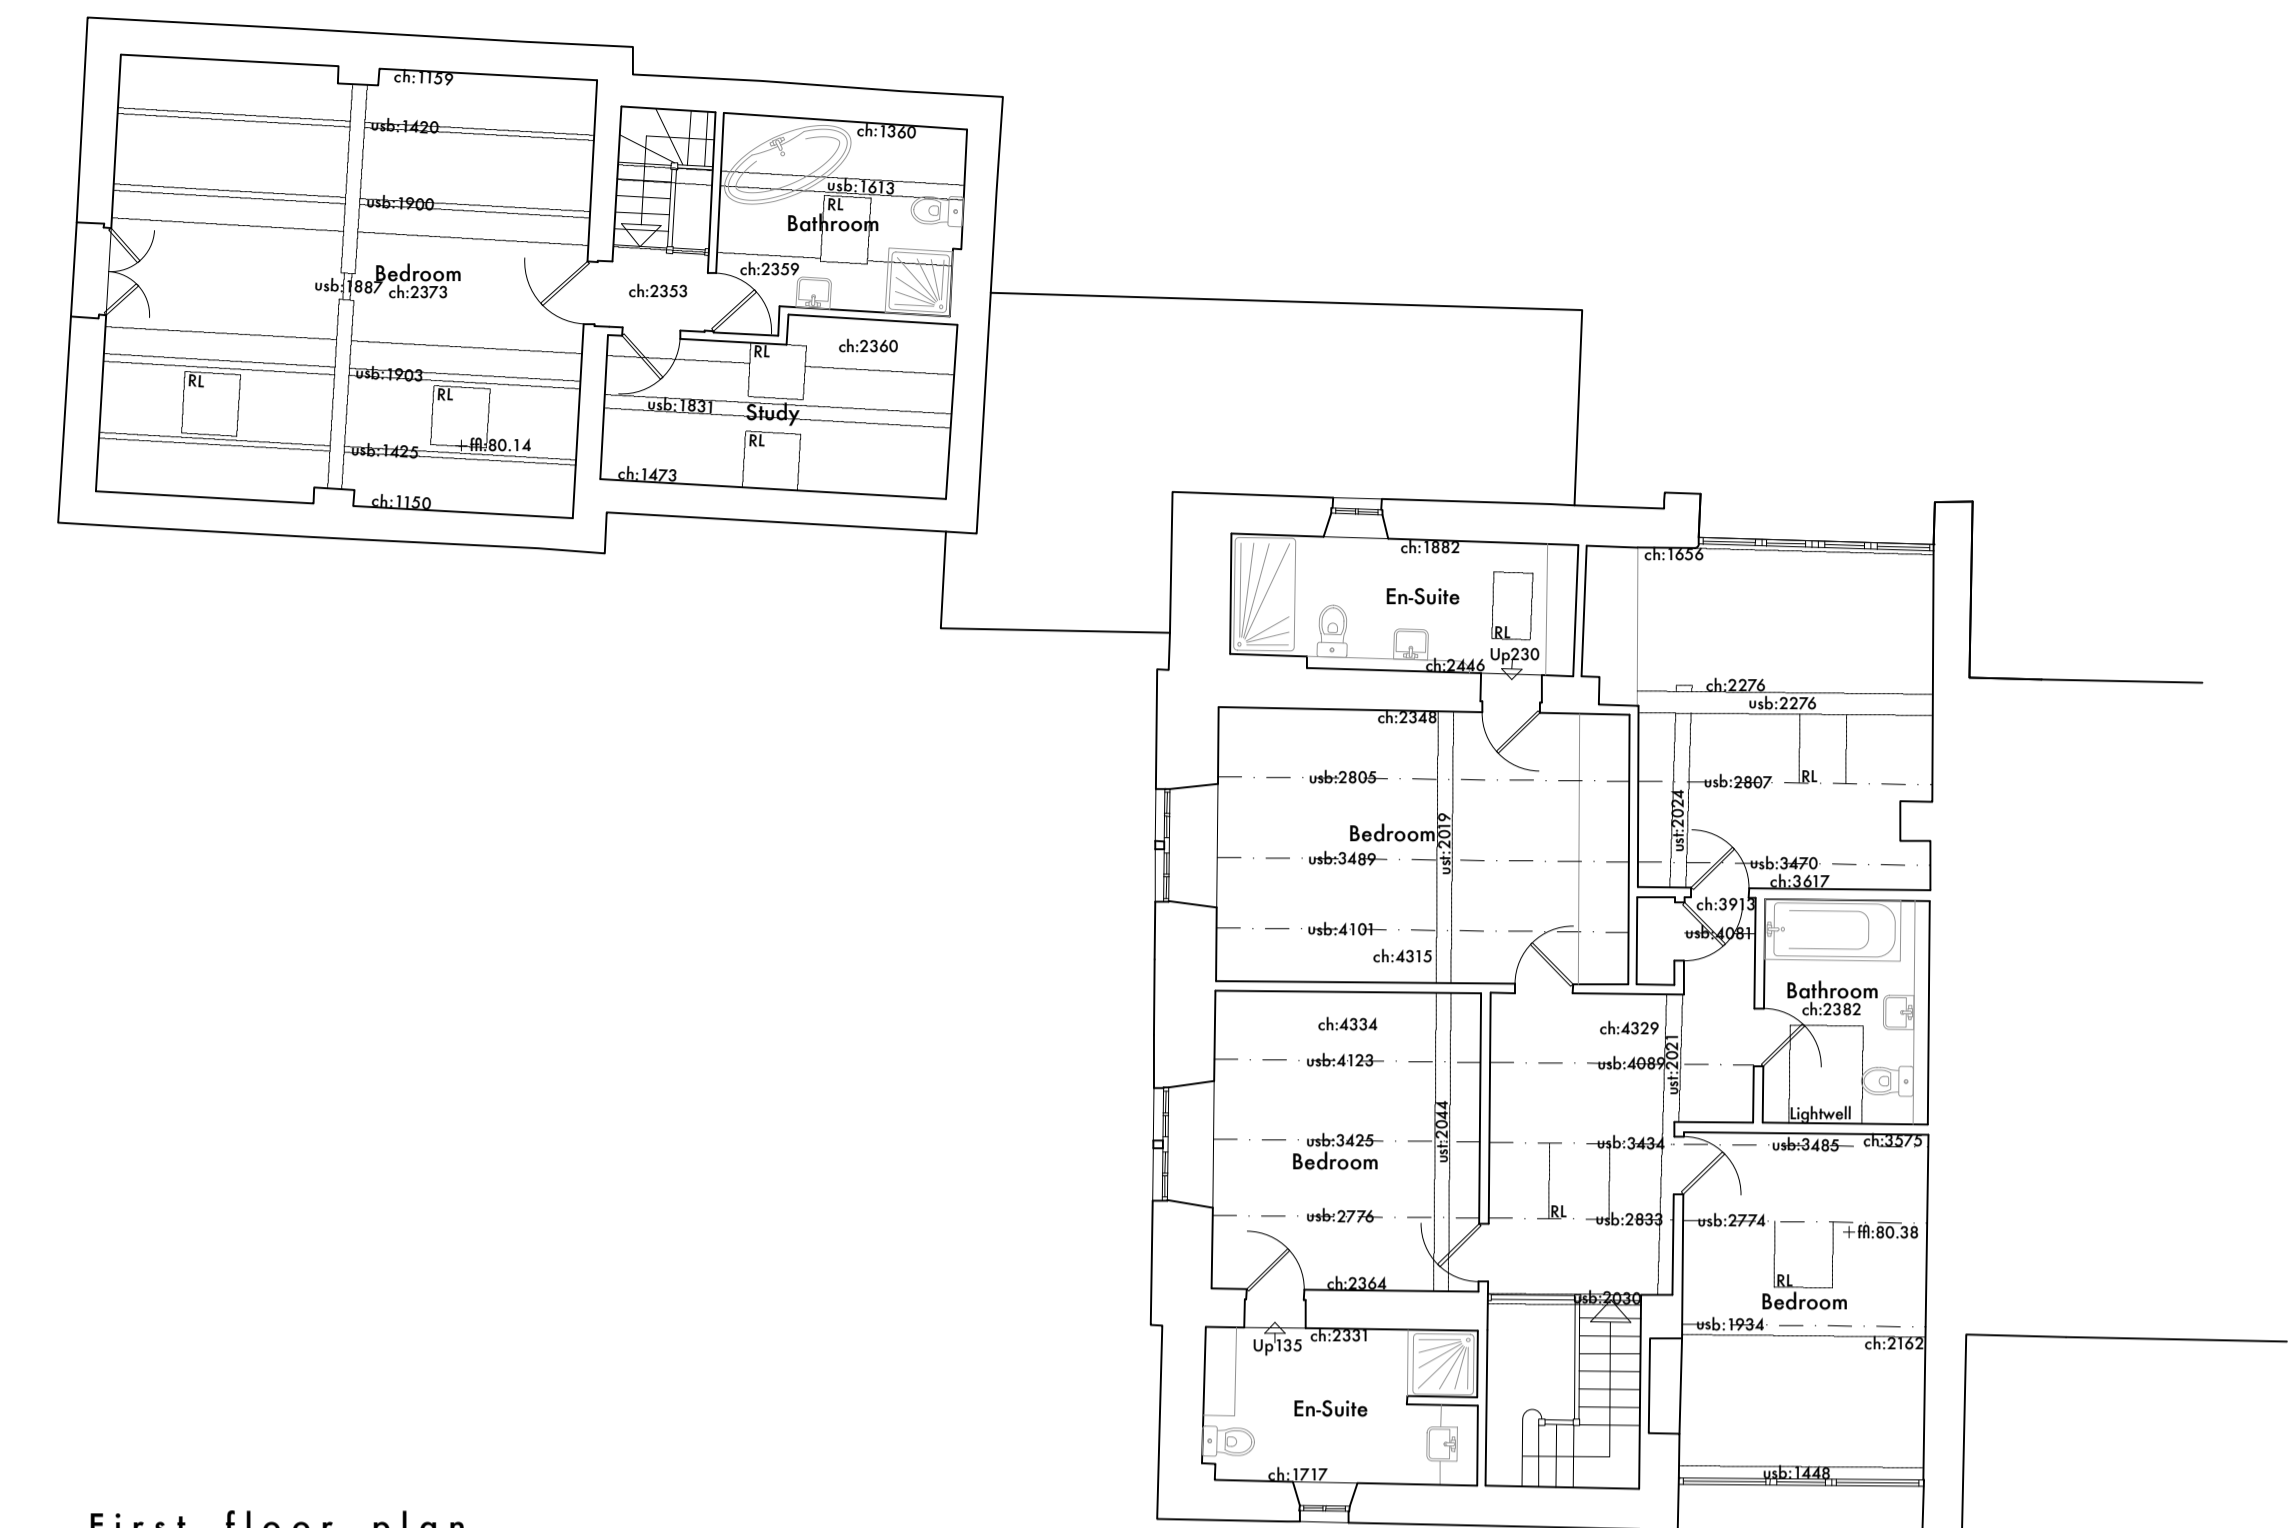

First floor plan

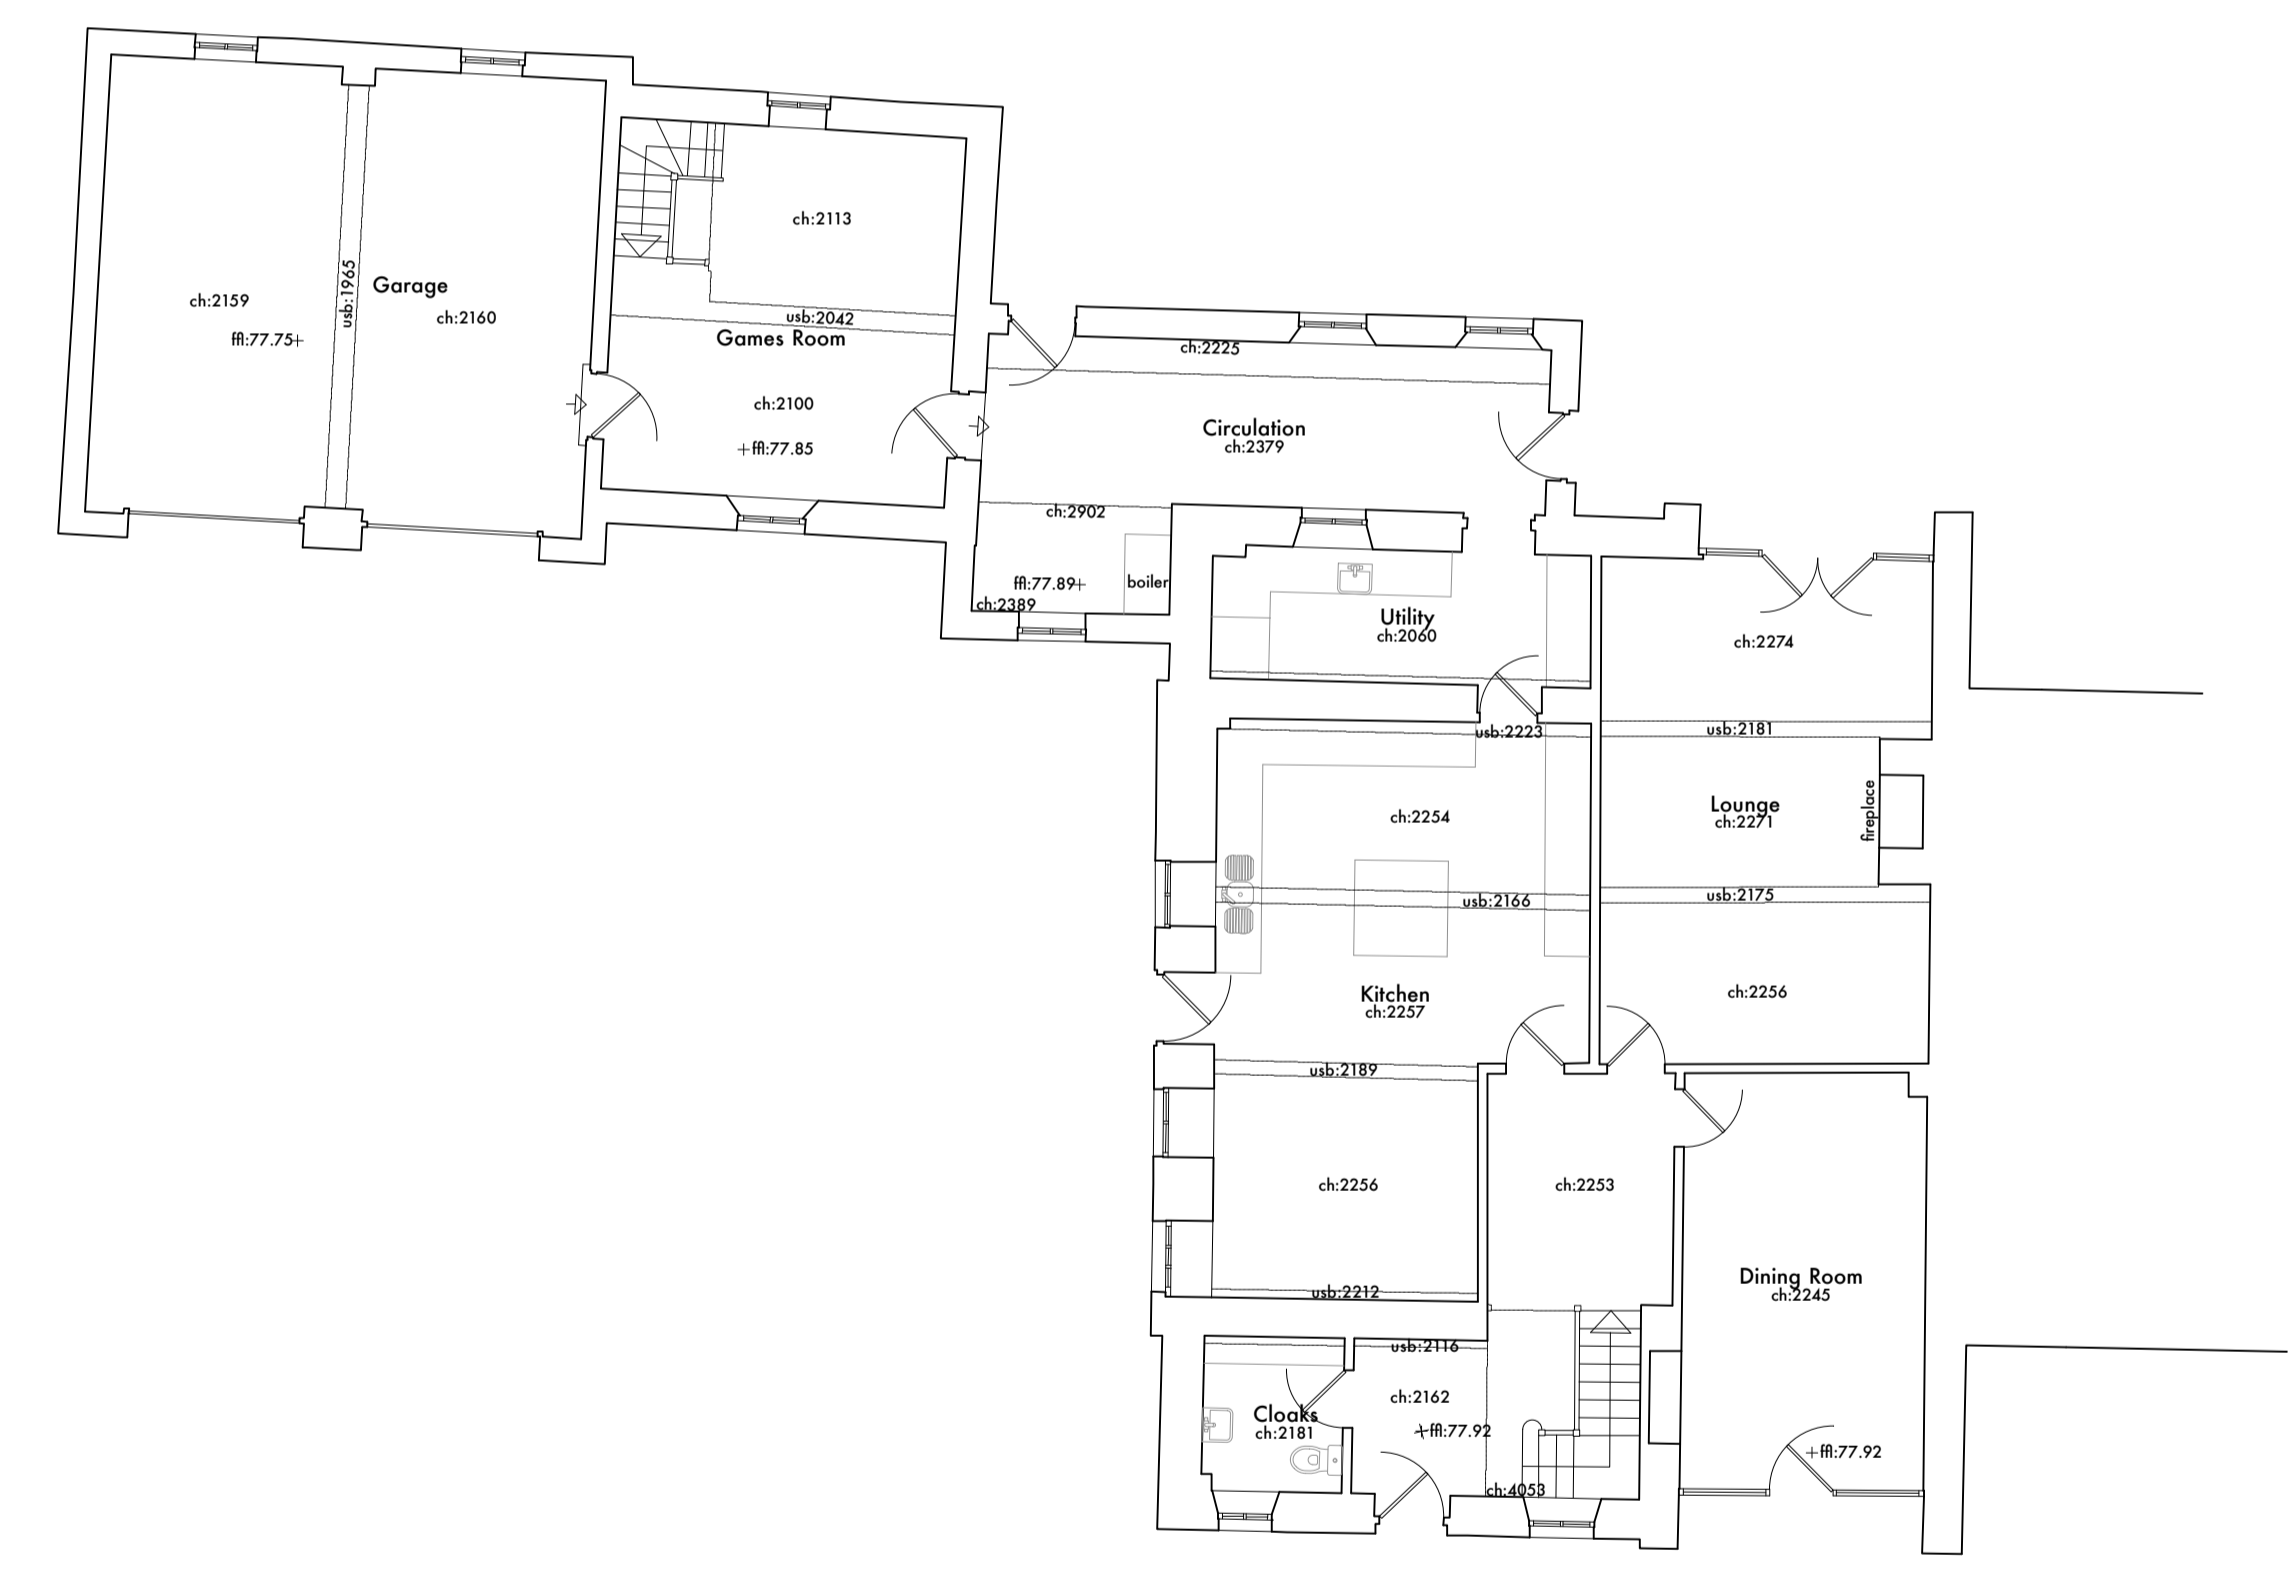

Ground floor plan

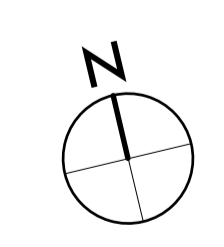

**stanton andrews**  
architects

44 york street  
clitheroe  
BB7 2DL

t 01200 444490  
e mail@stantonandrews.co.uk  
w stantonandrews.co.uk

**Kemple Barn**  
**Clitheroe**

Existing plans