



Atlas Open Gazebo W3.2m x D3.2m




Everything you need for your
PERFECT
GARDEN



Atlas

Open Gazebo

W3.2m x D3.2m

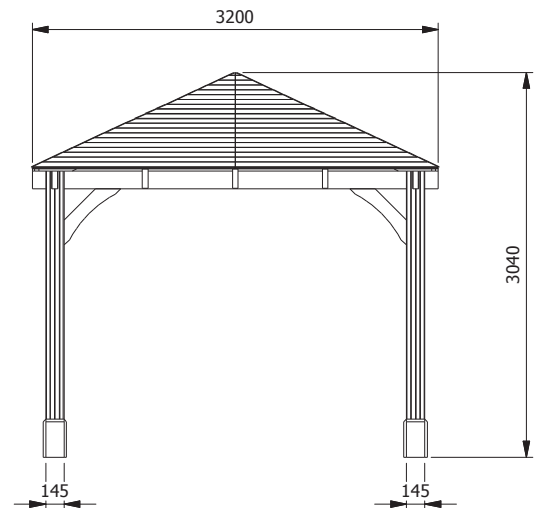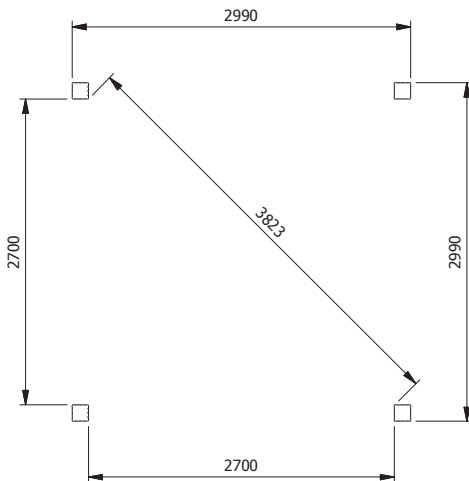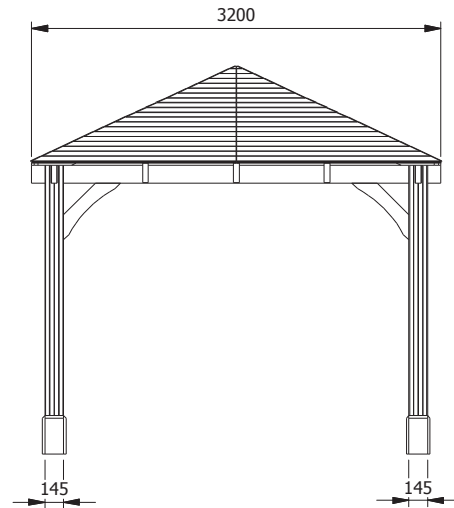

DIMENSIONS:

External Width: 3.20m (10' 5")
External Depth: 3.20m (10' 5")
Internal Eaves Height: 2.26m (7' 4")
Uprights: 145mm x 145mm
Overall Height: 3.04m (9' 11")

FEATURES:

Roof Covering Options: None, Felt or Shingles
Timber: Spruce
Roof: 19mm Tongue and Groove
Walls: Optional Timber or Glass Panels
Fully Pressure Treated