




Finli 3.0m W1.8m x D3.0m

Everything you need for your
**PERFECT
GARDEN**





Finli 3.0m

W1.8m x D3.0m

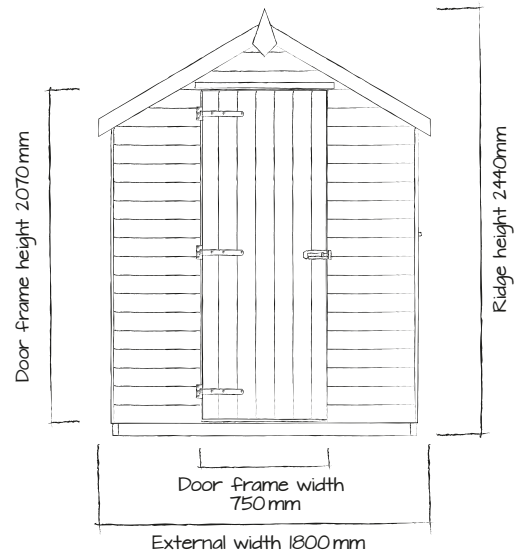

Use a flat level base allowing 100mm all around in addition to external cabin measurements.

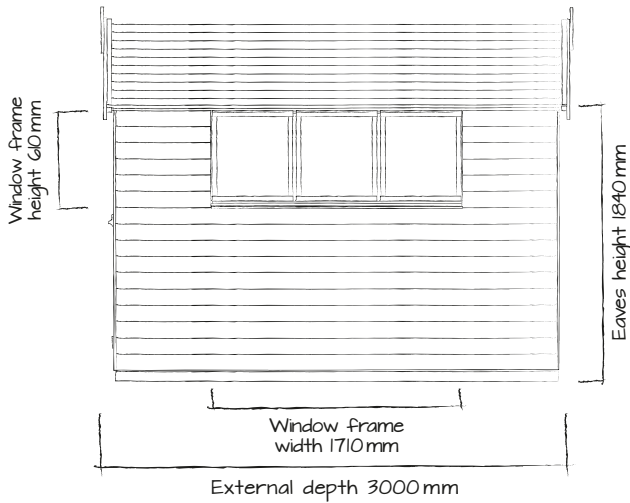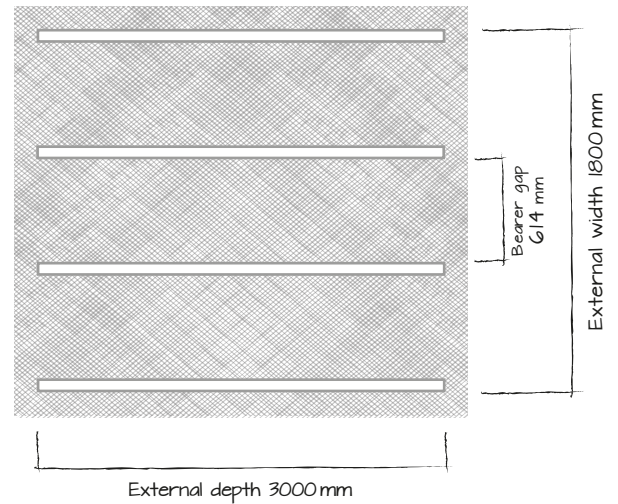

DIMENSIONS:

External width 1800mm (5'10")
 External depth 3000mm (9'10")
 Ridge height 2440mm (8'0")
 External eave height 1840mm (6'10")
 Internal eave height 1818mm (5'11")

Door walkthrough height 1995mm (6'6")
 Door opening size 745mm x 1995mm (2'5" x 6'6")

WALL OPTIONS

16mm Shiplap

Internal width 1730mm (5'8")
 Internal depth 2930mm (9'7")
 Internal area (m²) 5.07m²

FEATURES:

Windows: 3 Fixed closed
 Walls: Spruce
 Glazing material: 4mm Float Glass
 Glazing options: Single
 Roof covering options: None, felt or shingles
 Roof material options: 16mm roof boards
 Floor material options: 16mm floor boards
 Floor bearers: Pressure Treated

Door style: 3 hinge ledged and braced
 Door locking system: Clasp and hasp padlock mount
 Treatment: Pressure Treated Timber
 Heavy Duty Framework