
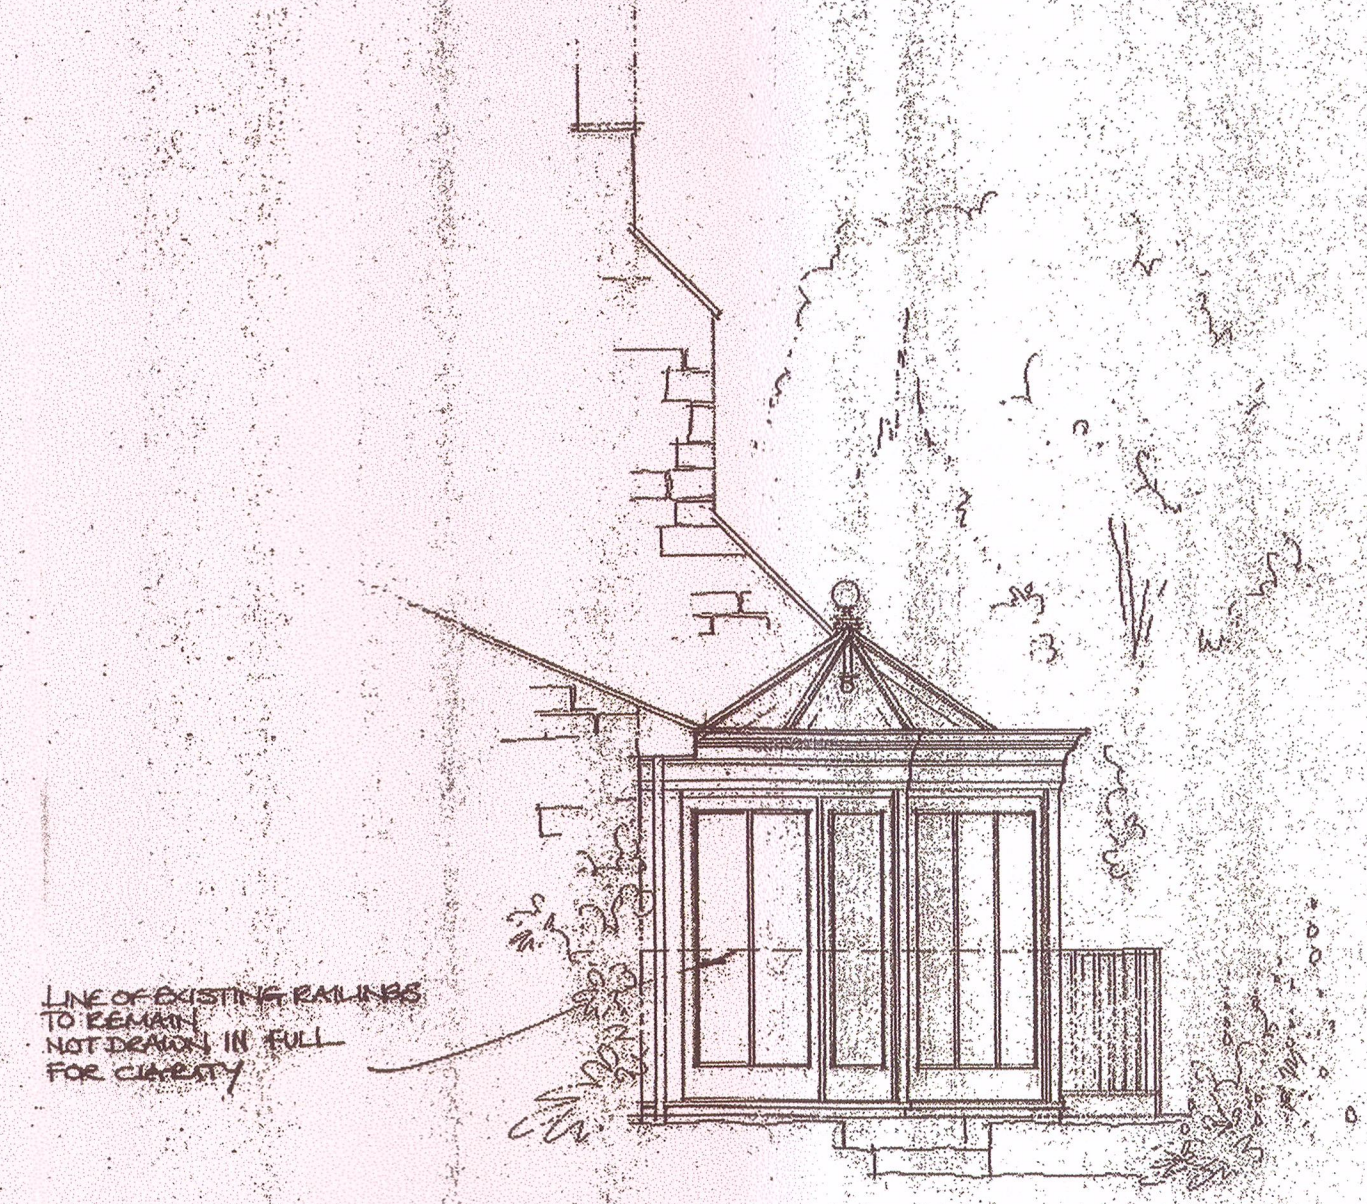
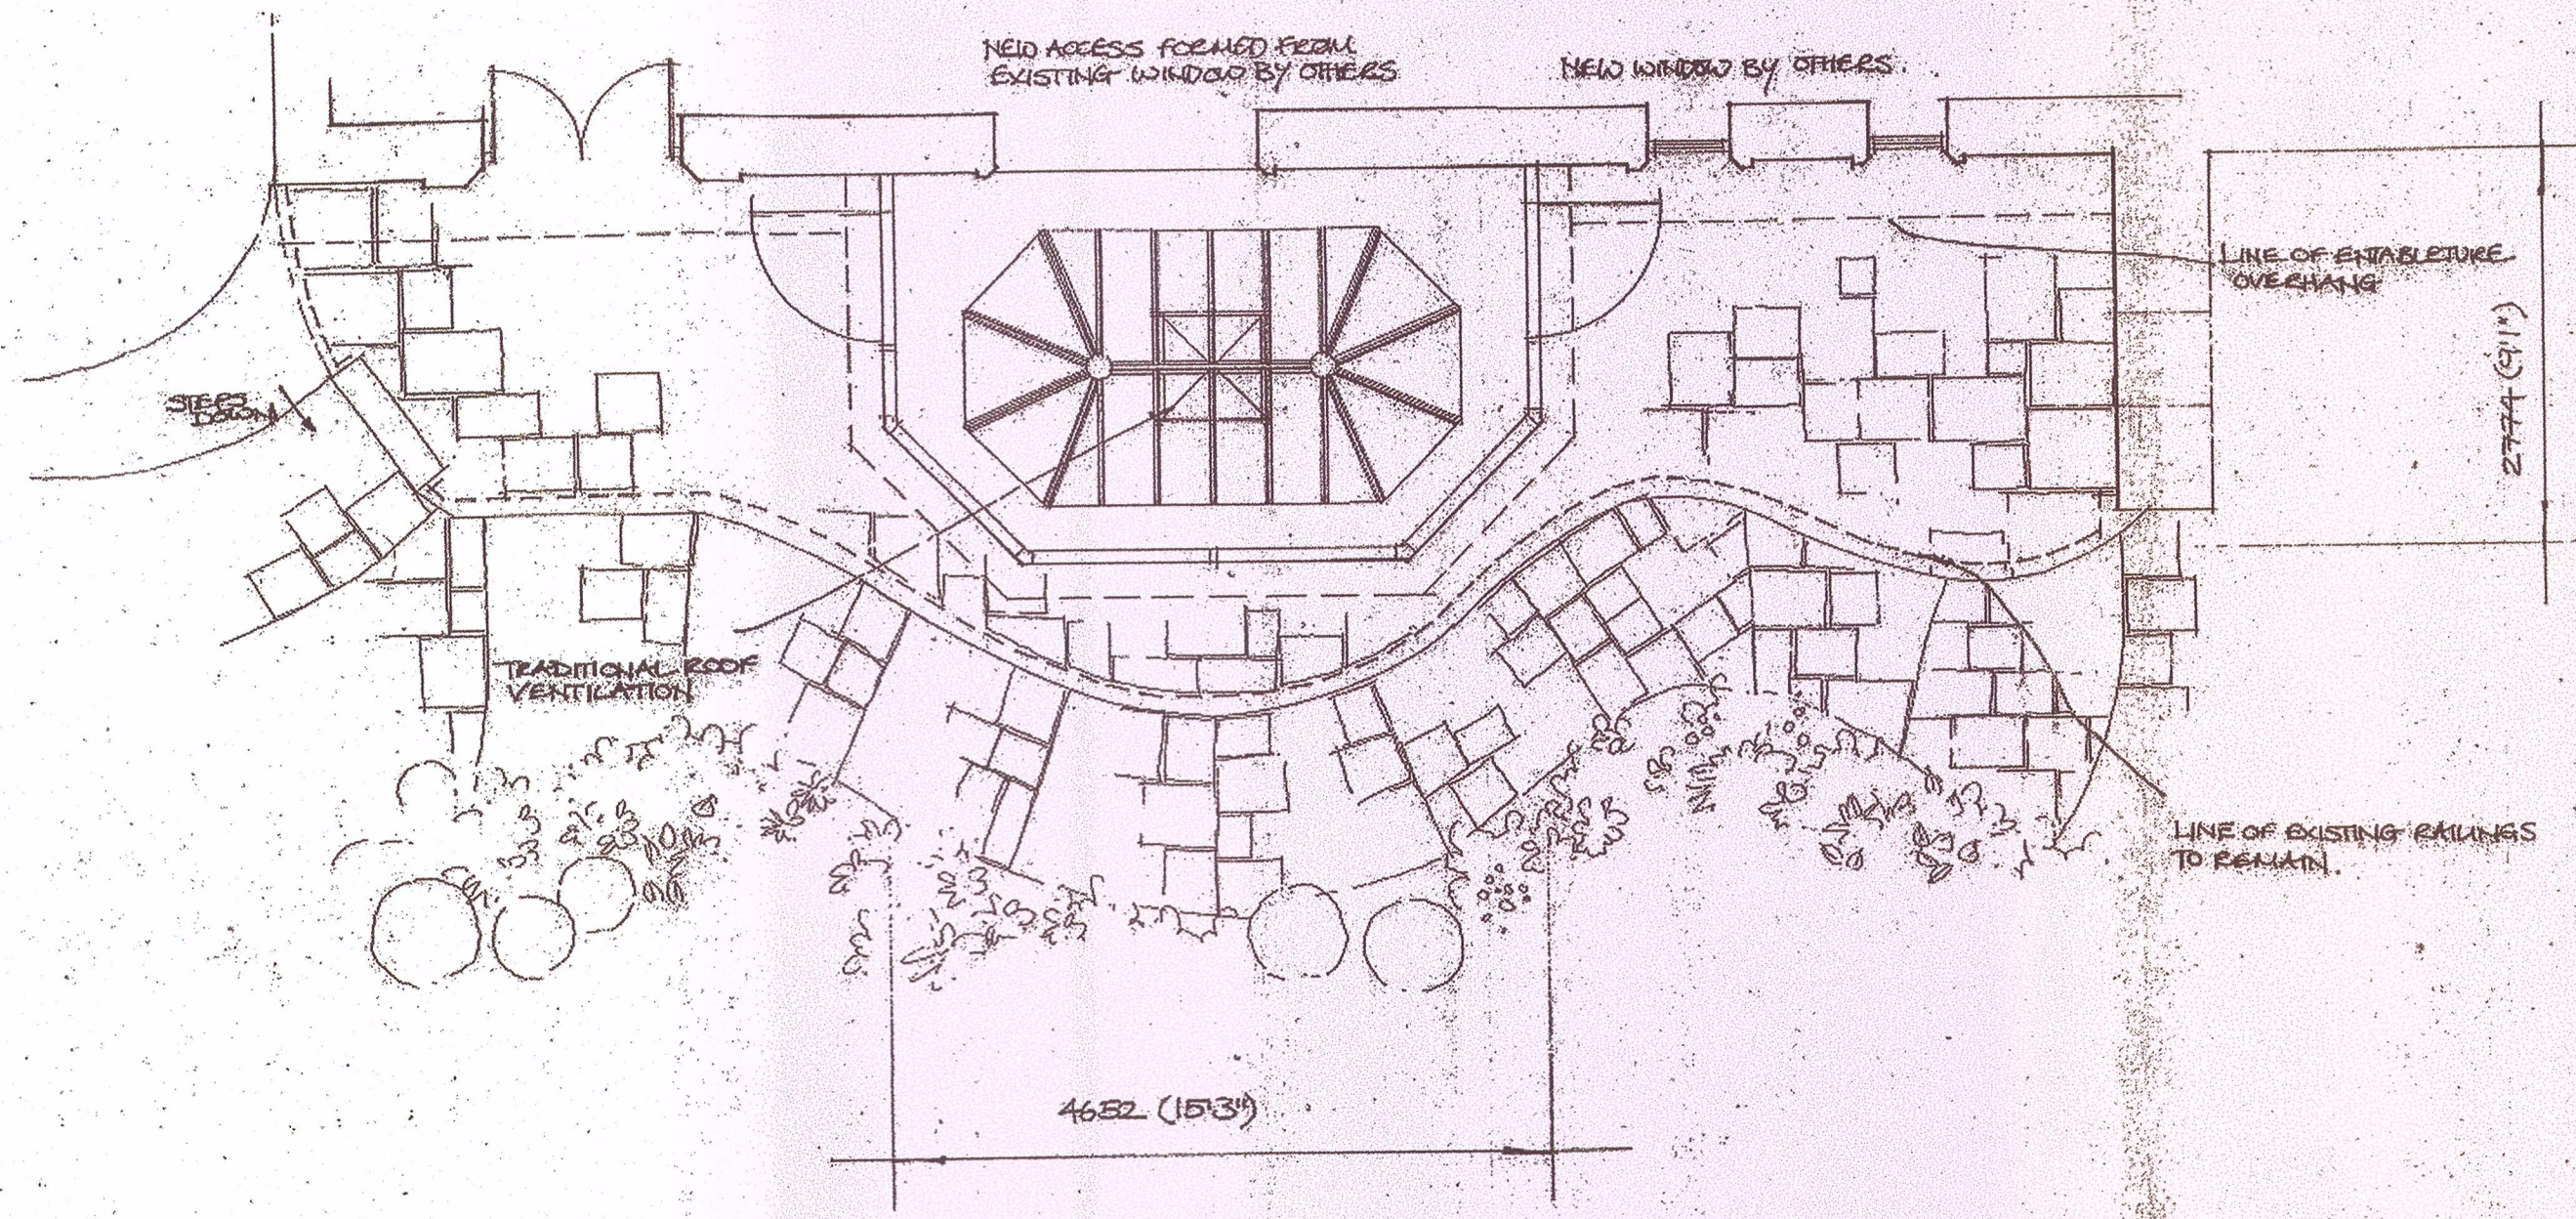
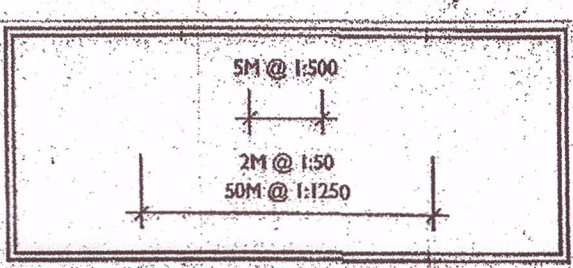


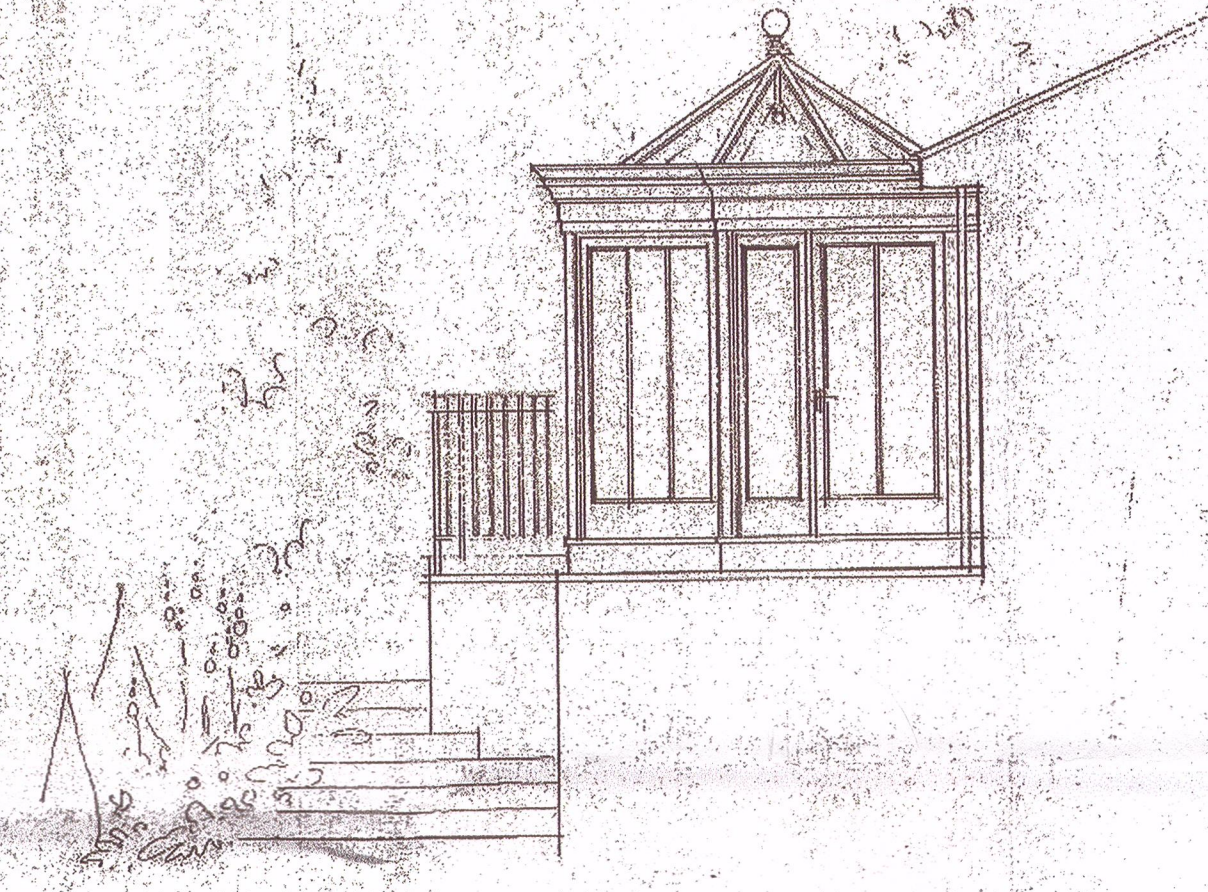

VALE GARDEN HOUSES LTD
 LONDONTHORPE ROAD
 GRANTHAM
 LINCOLNSHIRE, NG31 9SJ
 TEL: 01476 364488 FAX: 01476 378555

NOTE:
 BASEWORKS ARE TO BE SET OUT ONLY TO FOUNDATION DRAWINGS. CONTRACTORS AND ERECTORS MUST VERIFY ALL DIMENSIONS ON SITE BEFORE WORK COMMENCES.
 THIS DRAWING, ITS DESIGN AND APPLICATION TO SITE, AND ITS COMPONENTS REMAIN THE PROPERTY OF VALE GARDEN HOUSES LTD, AND MAY NOT BE REPRODUCED IN ANY WAY WITHOUT PRIOR CONSENT.

Rev	Date	Details

Client: 25057
 MR & MRS KAY

Address:
 GREAT MITTON HALL
 MITTON ROAD
 MITTON
 CLITHROE
 LANCASHIRE
 B57 9PB

Scale: 1:50 @ A1	Date: 6 JAN 2016
Drawn By: DIANE	Checked By: G. HOOD
Drawing: PLANNING CONCEPT / PROPOSED	
Drawing No: A10/10554/2	

320160132P

PLANS RECEIVED

DATE 2/2/16