



rear

BACK PLINTH & FINISHES  
TO MATCH HOUSE

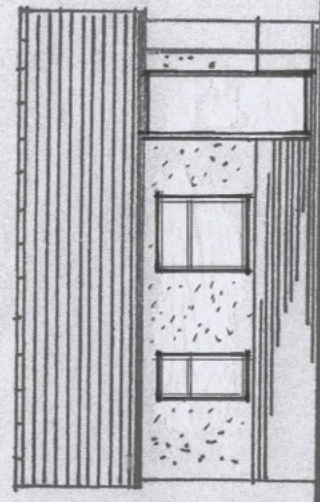


side

ROOF FINISH TO APPROX  
OF PLANNING DEPT. ✓

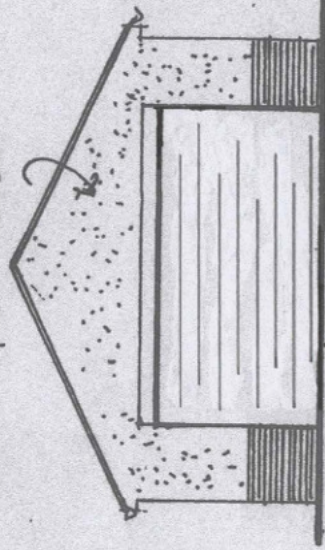

front elevation

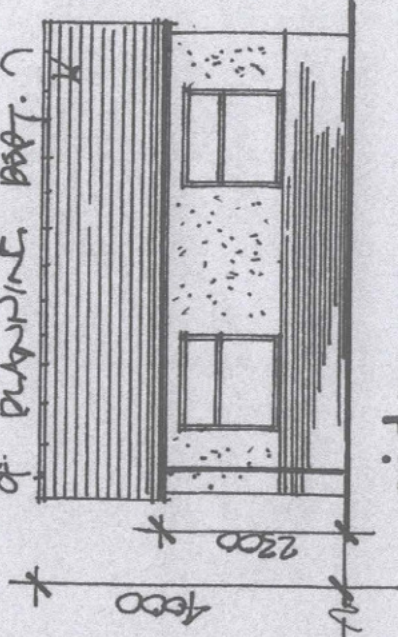

side

GARAGE DETAILS

1:100