


2 Car Garage set
back 5.0m, 2 parking
spaces 5.0 x 3.0.

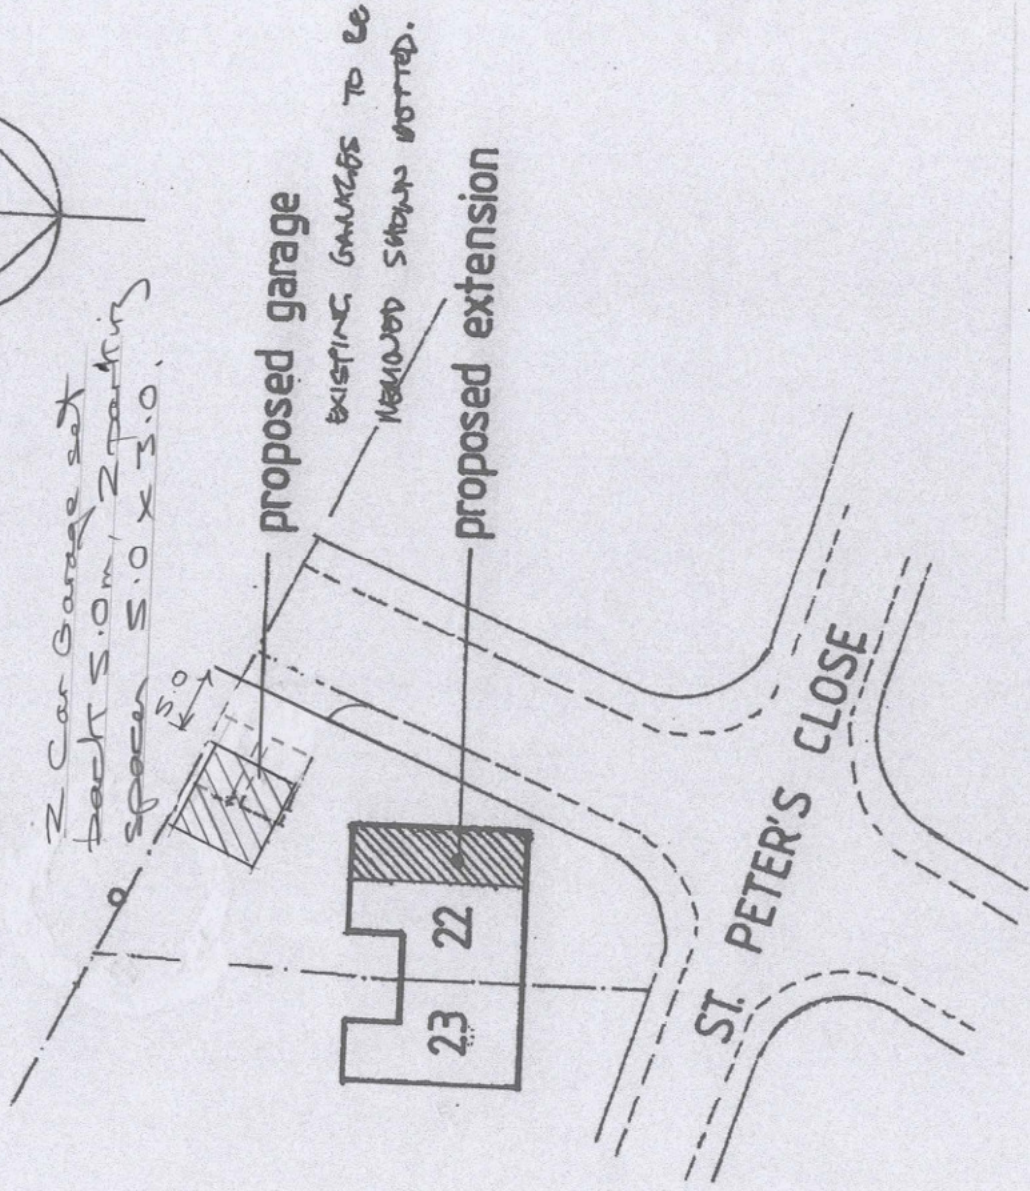

proposed garage

EXISTING GARAGES TO BE
REMOVED SITES HOTTED.

proposed extension

ST. PETER'S CLOSE

SITE PLAN

scale 1:500



A4