




existing roof plan
scale 1:100

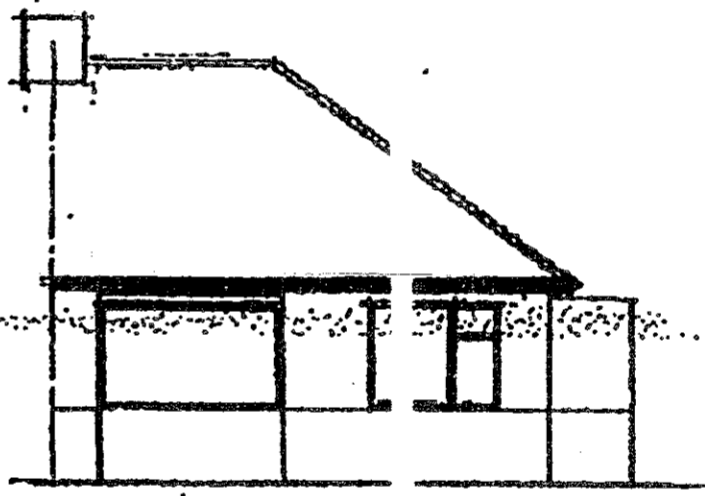


front elevation

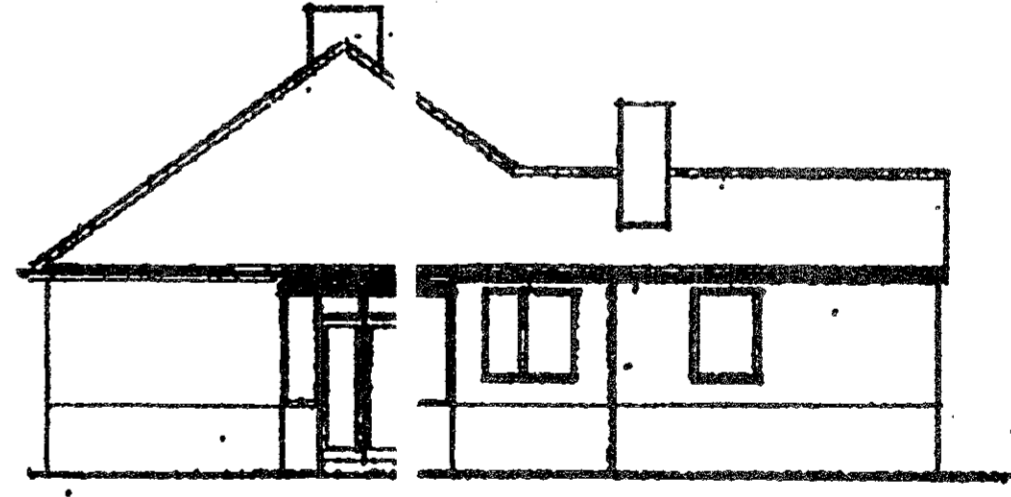

side elevation

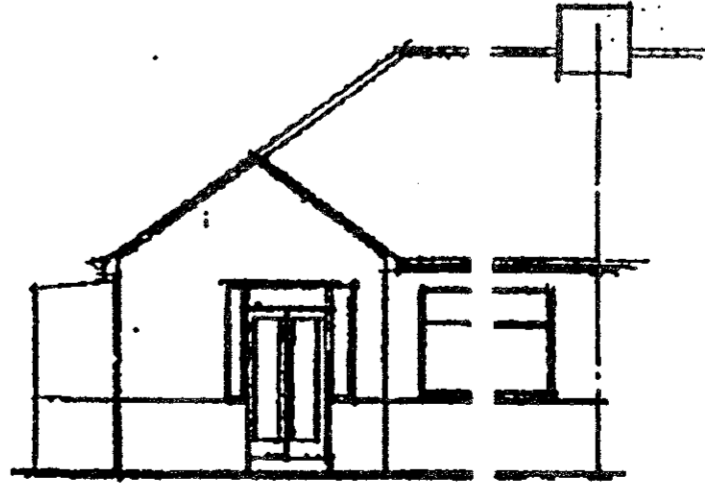

rear elevation

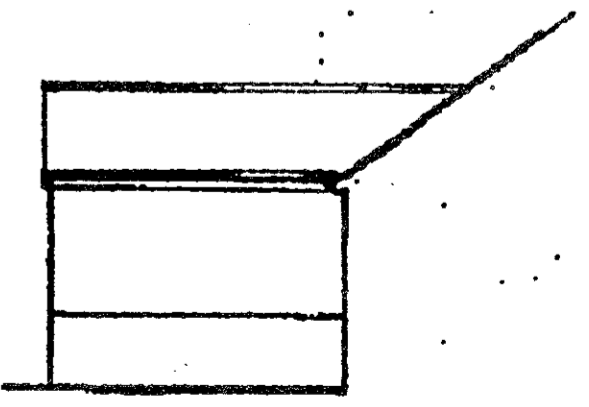

side elevation

320160178P

EXISTING PLAN

0 1 2 3 4 5 6 7 8
SCALE IN METRES @ 1:150

0 1 2 3 4 5 6 7 8
SCALE IN METRES @ 1:100

