


FRONT ELEVATION SIDE ELEVATION

REAR ELEVATION SECTION/SIDE ELEVATION

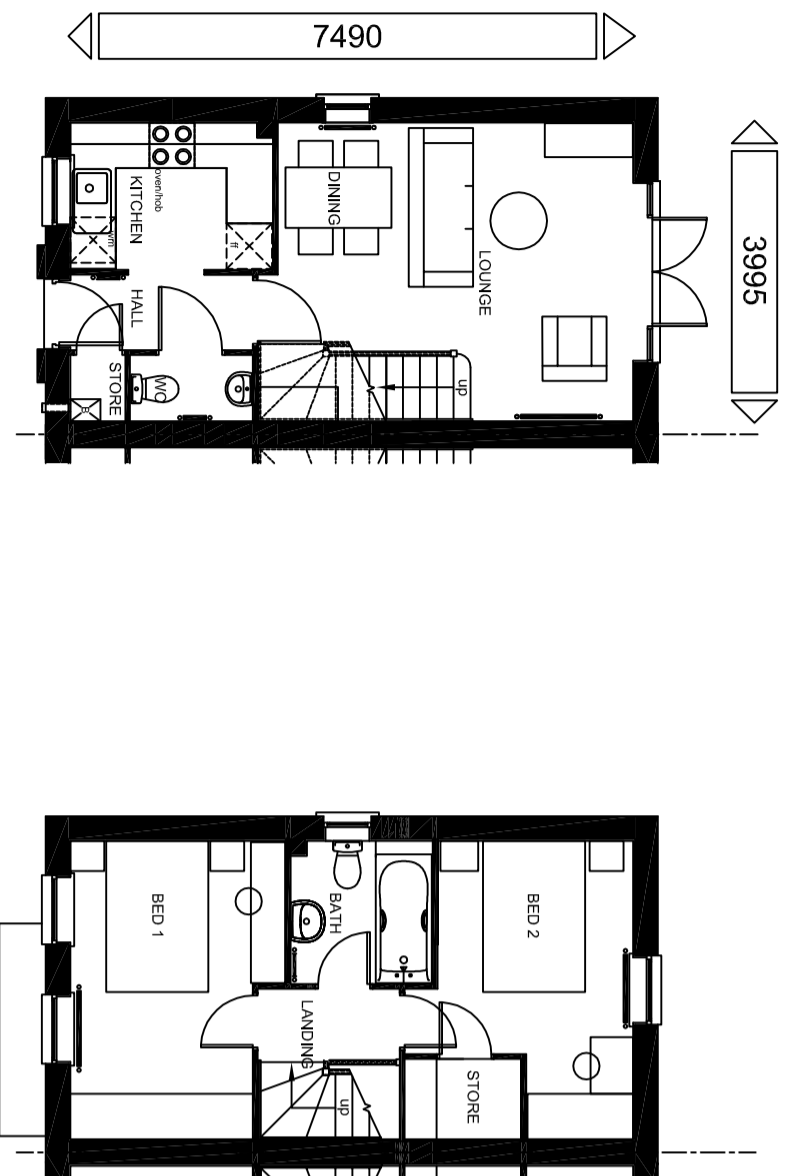

GROUND FLOOR PLAN

FIRST FLOOR PLAN

STATESMAN RANGE
FLOOR AREA - 644sqft / 59.8m²

Group Design & Technical Department

BARRATT
 DEVELOPMENTS PLC

City West Business Park
 Scotswood Road
 NEWCASTLE UPON TYNE
 NE4 7DF

Tel: 0191 298 6100
 Fax:0191 256 8324

House Type Code

BAFD 00CE
BAFD 00CI

2010 Range-The Ashford

WARNING TO HOUSE-BUYERS, Property Misdescriptions Act 1991
 Buyers are warned that this is a working drawing and the contents of this drawing may be subject to change at any time and alterations and variations can occur during the progress of the build process. As such the layout, form, content and dimensions of the finished construction may differ materially from those shown. Whilst we make every effort to ensure our drawings are up to date there may from time to time be an unavoidable delay in updating these due to changes in regulations and/or re-planning. Purchasers are advised to check with the Sales Adviser whether any alterations have been made to this drawing. The contents of this drawing do not constitute a contract, part of any contract or warranty.

PLANNING DRAWING - CLASSIC

Date	FEB 2011	Scale	1 : 100 @ A3
Drawn by	GDT	2010/ASH/C/01	
Checked by	GDT	STATESMAN RANGE	
Revision	G		