




**FRONT ELEVATION**

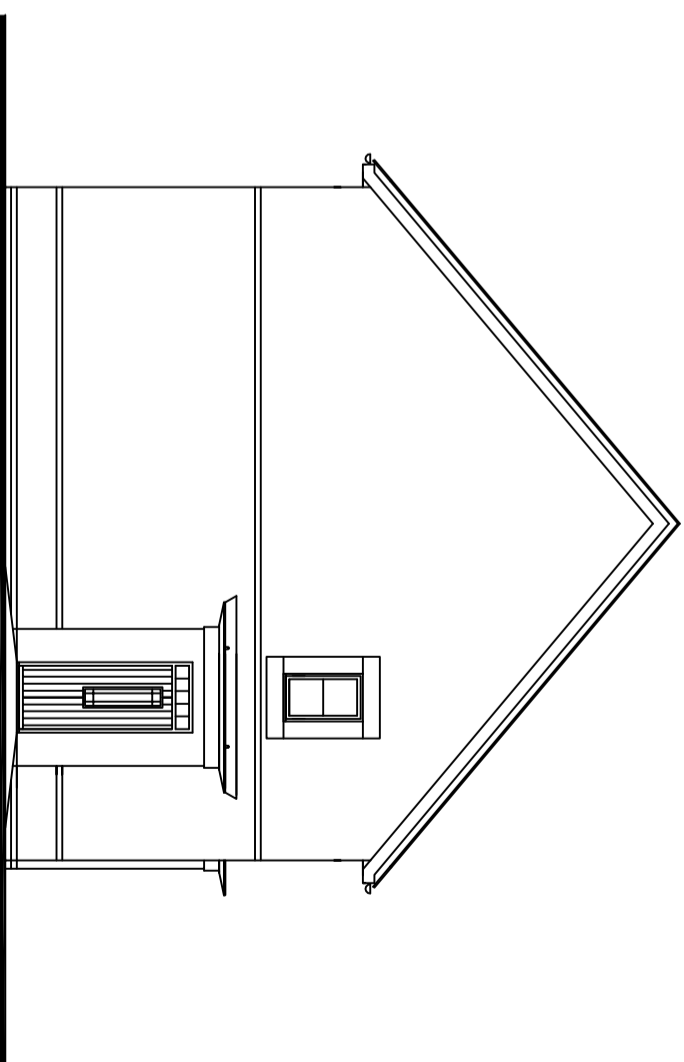

**SIDE ELEVATION**

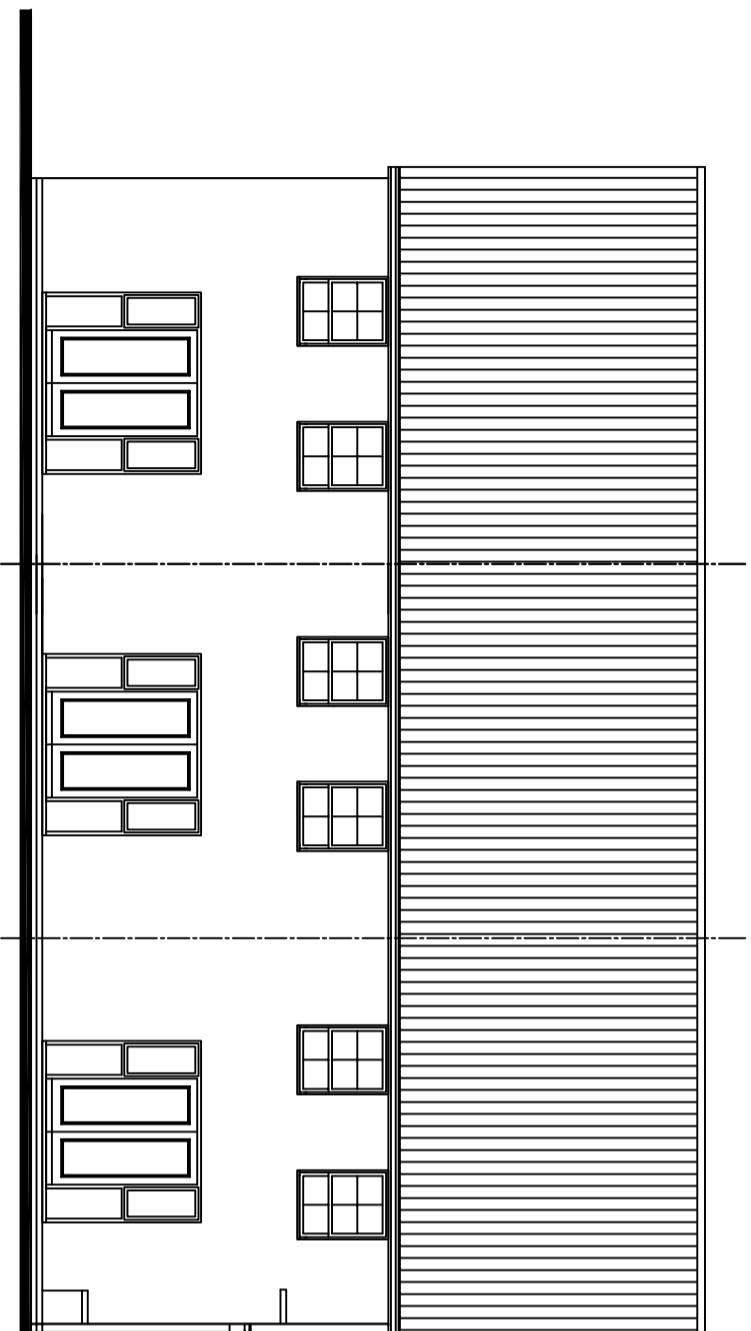


**REAR ELEVATION**

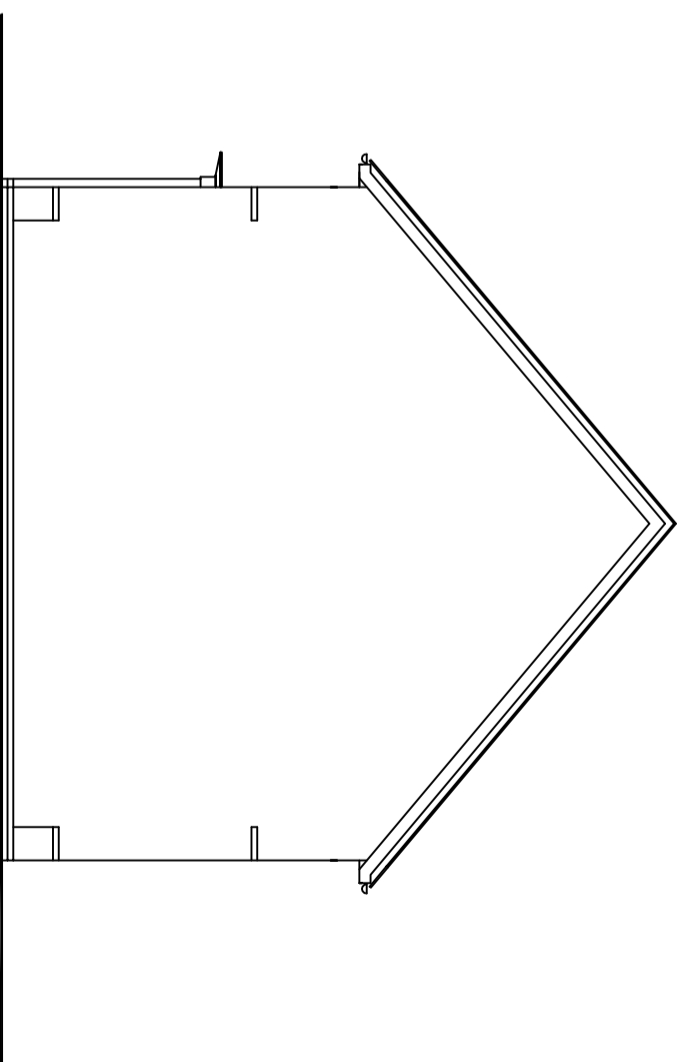

**SIDE ELEVATION**

**STATESMAN RANGE**  
**FLOOR AREA - 831sqft / 77.2m<sup>2</sup>**

**PLANNING DRAWING - CLASSIC**

  
**BARRATT**  
 DEVELOPMENTS PLC

**Group Design & Technical Department**  
 Barratt House  
 City West Business Park  
 Scotswood Road  
 NEWCASTLE UPON TYNE  
 NE4 7DF  
 Tel: 0191 298 6100  
 Fax:0191 256 8324

House Type Code

**BBAK 00CE(Side entrance)**  
**BBAK 00CI**  
**BBAK 00CG(Front entrance)**  
**BBAK 00CS(Semi)**

**2010 Range-The Barwick**

**WARNING TO HOUSE-PURCHASERS:**  
 Buyers are warned that this is a working drawing and the contents of this drawing may be subject to change during the progress of the build process. The layout, form, content and dimensions specified are included for general guidance only. The finishes or features shown may alter in respect of individual properties. Whilst we make every effort to ensure our drawings are up to date there may from time to time be an unavoidable delay in updating these due to changes in regulations and/or re-drafting. Purchasers are advised to check with the Sales Adviser whether any alterations have been made to this drawing. The contents of this drawing do not constitute a contract, part of any contract or warranty unless specifically incorporated into the contract. They should not be relied upon for the purposes of entering into a contract to purchase any property.

Date		June 2010	2010/BARR/C/02	
Drawn by		GDT	STATESMAN RANGE	
Checked by		GDT	Scale	
Revision		B	1 : 100 @ A3	