




Barratt Homes (Manchester Division)
4 Brindley Road
City Park
Manchester
M16 9HQ

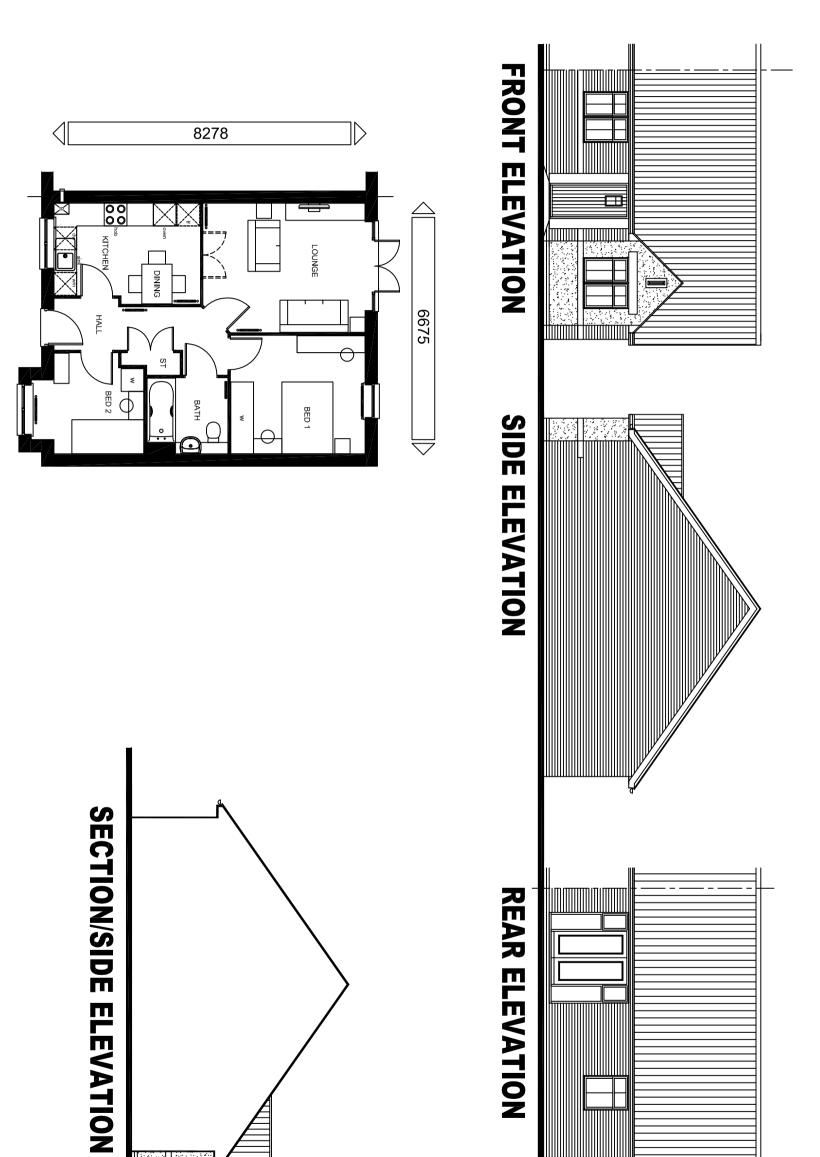



2010 Range - The Beadle

WARNING TO HOUSE-PURCHASERS.

Buyers are warned that this is a working drawing and the contents of this drawing may be subject to change during the progress of the build process. The layout, form, content and dimensions specified are included for general guidance only. The finishes or features shrown may after in respect of individual propert. Whist we make every effort to ensure our drawings are up to date there may from time to time be an unavoidable delay in updating these due to changes in regulations and/or re-planning. Purchases are advisit to check with the Sales Adviser whether any afterations have been made to this drawing. The contents of the drawing do not constitute a contract, part of any contract or warranty unless specifically incorporated into the contract. They should not be refied upon for the purposes of entering into a contract to purchase any proper

	PLANNING DRAWING - CLASSIC	RAWING	- CLASSIC
	Date	JULY 2016	
rties.	Drawn by	AU	2010/BE,
/ised	Checked by		STATESMAN

Scale 1 : 100 @ A3	Revision So	Ŗ
STATESMAN RANGE	Checked by	0
2010/BEA/BR/01	Drawn by AU	D
	JULY 2016	Date