







WARNING TO HOUSE PURCHASERS
Property Misdescriptions Act 1991
 Buyers are warned that this is a working drawing and is not intended to be treated as a definitive material description in relation to any particular property or development, any of the specific matters mentioned by any other clause in the above act. The contents of this drawing may be added to, changed or any other and alterations and variations can occur during the progress of the works without notice of the drawing. Consequently the buyer, from contract and otherwise, of the finished construction may differ from those shown. Nor do the contents of this drawing constitute a contract, part of any contract, or authority.

Colour Key

	1.8m closeboard fence
	1.8m brick wall with closeboard fence infill panels
	1.1m ball top railings
	0.75m random stone wall
	1.1m hedge

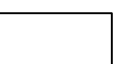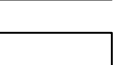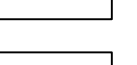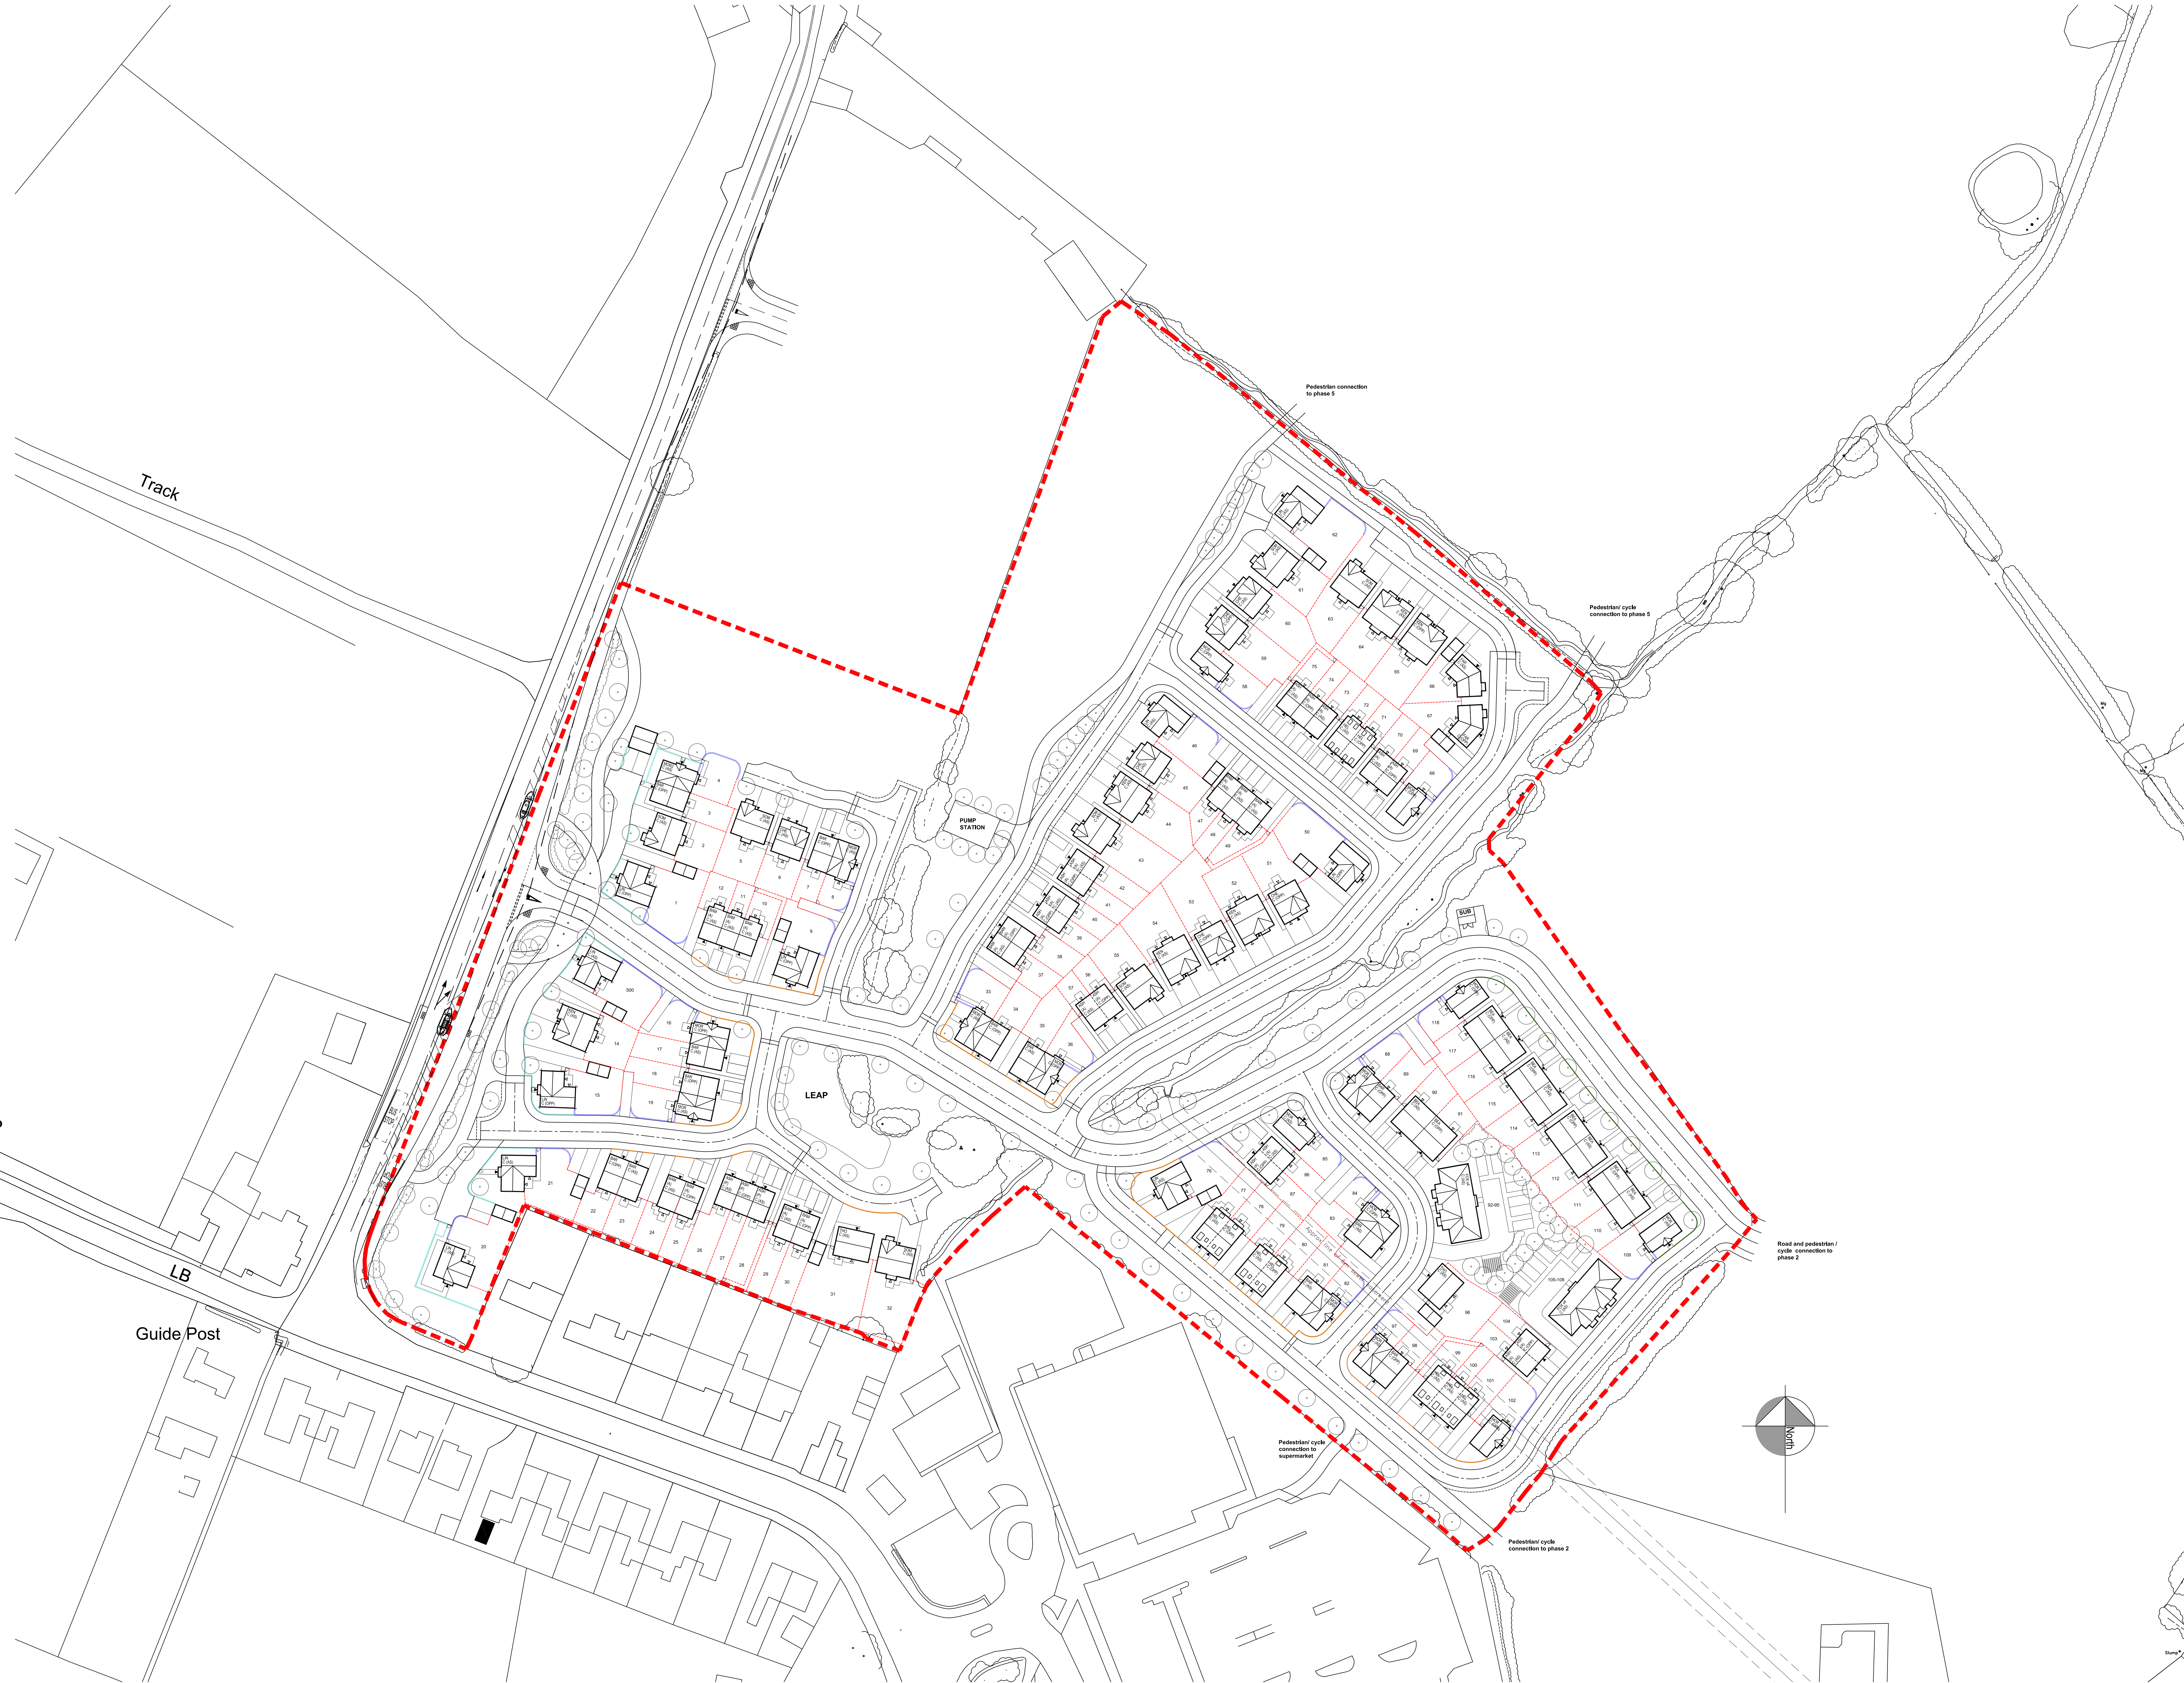

Rev	Description	Date	Drawn	Checked
-----	-------------	------	-------	---------



BARRATT HOMES MANCHESTER

Barratt Homes Manchester
 (A division of BDW Trading Ltd)
 4 Bradley Road
 City Park
 Manchester
 M16 9HQ
 Tel: 0161 872 0161
 Fax: 0161 855 2828

100	CHIPPING LANE LONGRIDGE		
Title BOUNDARY TREATMENTS LAYOUT			
Design By AA	Site 05/19	Drawing Number 459-BL01	Rev
Drawn By AA	Scale @ A1 1:500		