


**WARNING TO HOUSE-PURCHASERS**  
 Property Misdescription Act 1991

Buyers are warned that this is a working drawing and is not intended to be a final contract. It is intended to be used as a guide only. The contents of this drawing may be subject to change at any time as variations occur during the progress of the works without revision. Consequently the layout, form, content and dimensions of the finished work may differ materially from those shown. Nor do the contents of this drawing constitute, part of any contract or warranty.

- ENGINEERING NOTES**
- All adoptable drainage works have been designed and are to be constructed in accordance with Adoptive, BS 5388, and United Utilities Standards for Sewer for adoption (BS 5388). Where UK guidelines shall take precedence.
  - United Utilities Standard details to be used are:
    - 2100/00/0008 Typical Detail D, E and F
    - 2100/00/0009 Typical Detail G & H
    - 2100/00/0010 Outlet Gully and safety grille to materials access shaft
    - 2100/00/0011 Standard Detail No 4 (Type 1 Manhole)
    - 2100/00/0012 Standard Detail No 5 (Type 2 Manhole)
    - 2100/00/0013 Standard Detail No 6 (Manhole Access)
    - 2100/00/0014 Standard Detail No 7, 8, 9, 10 and 11
    - 2100/00/0015 Typical Detail A, B, C and D
    - 2100/00/0016 Typical Detail A, B, C and D
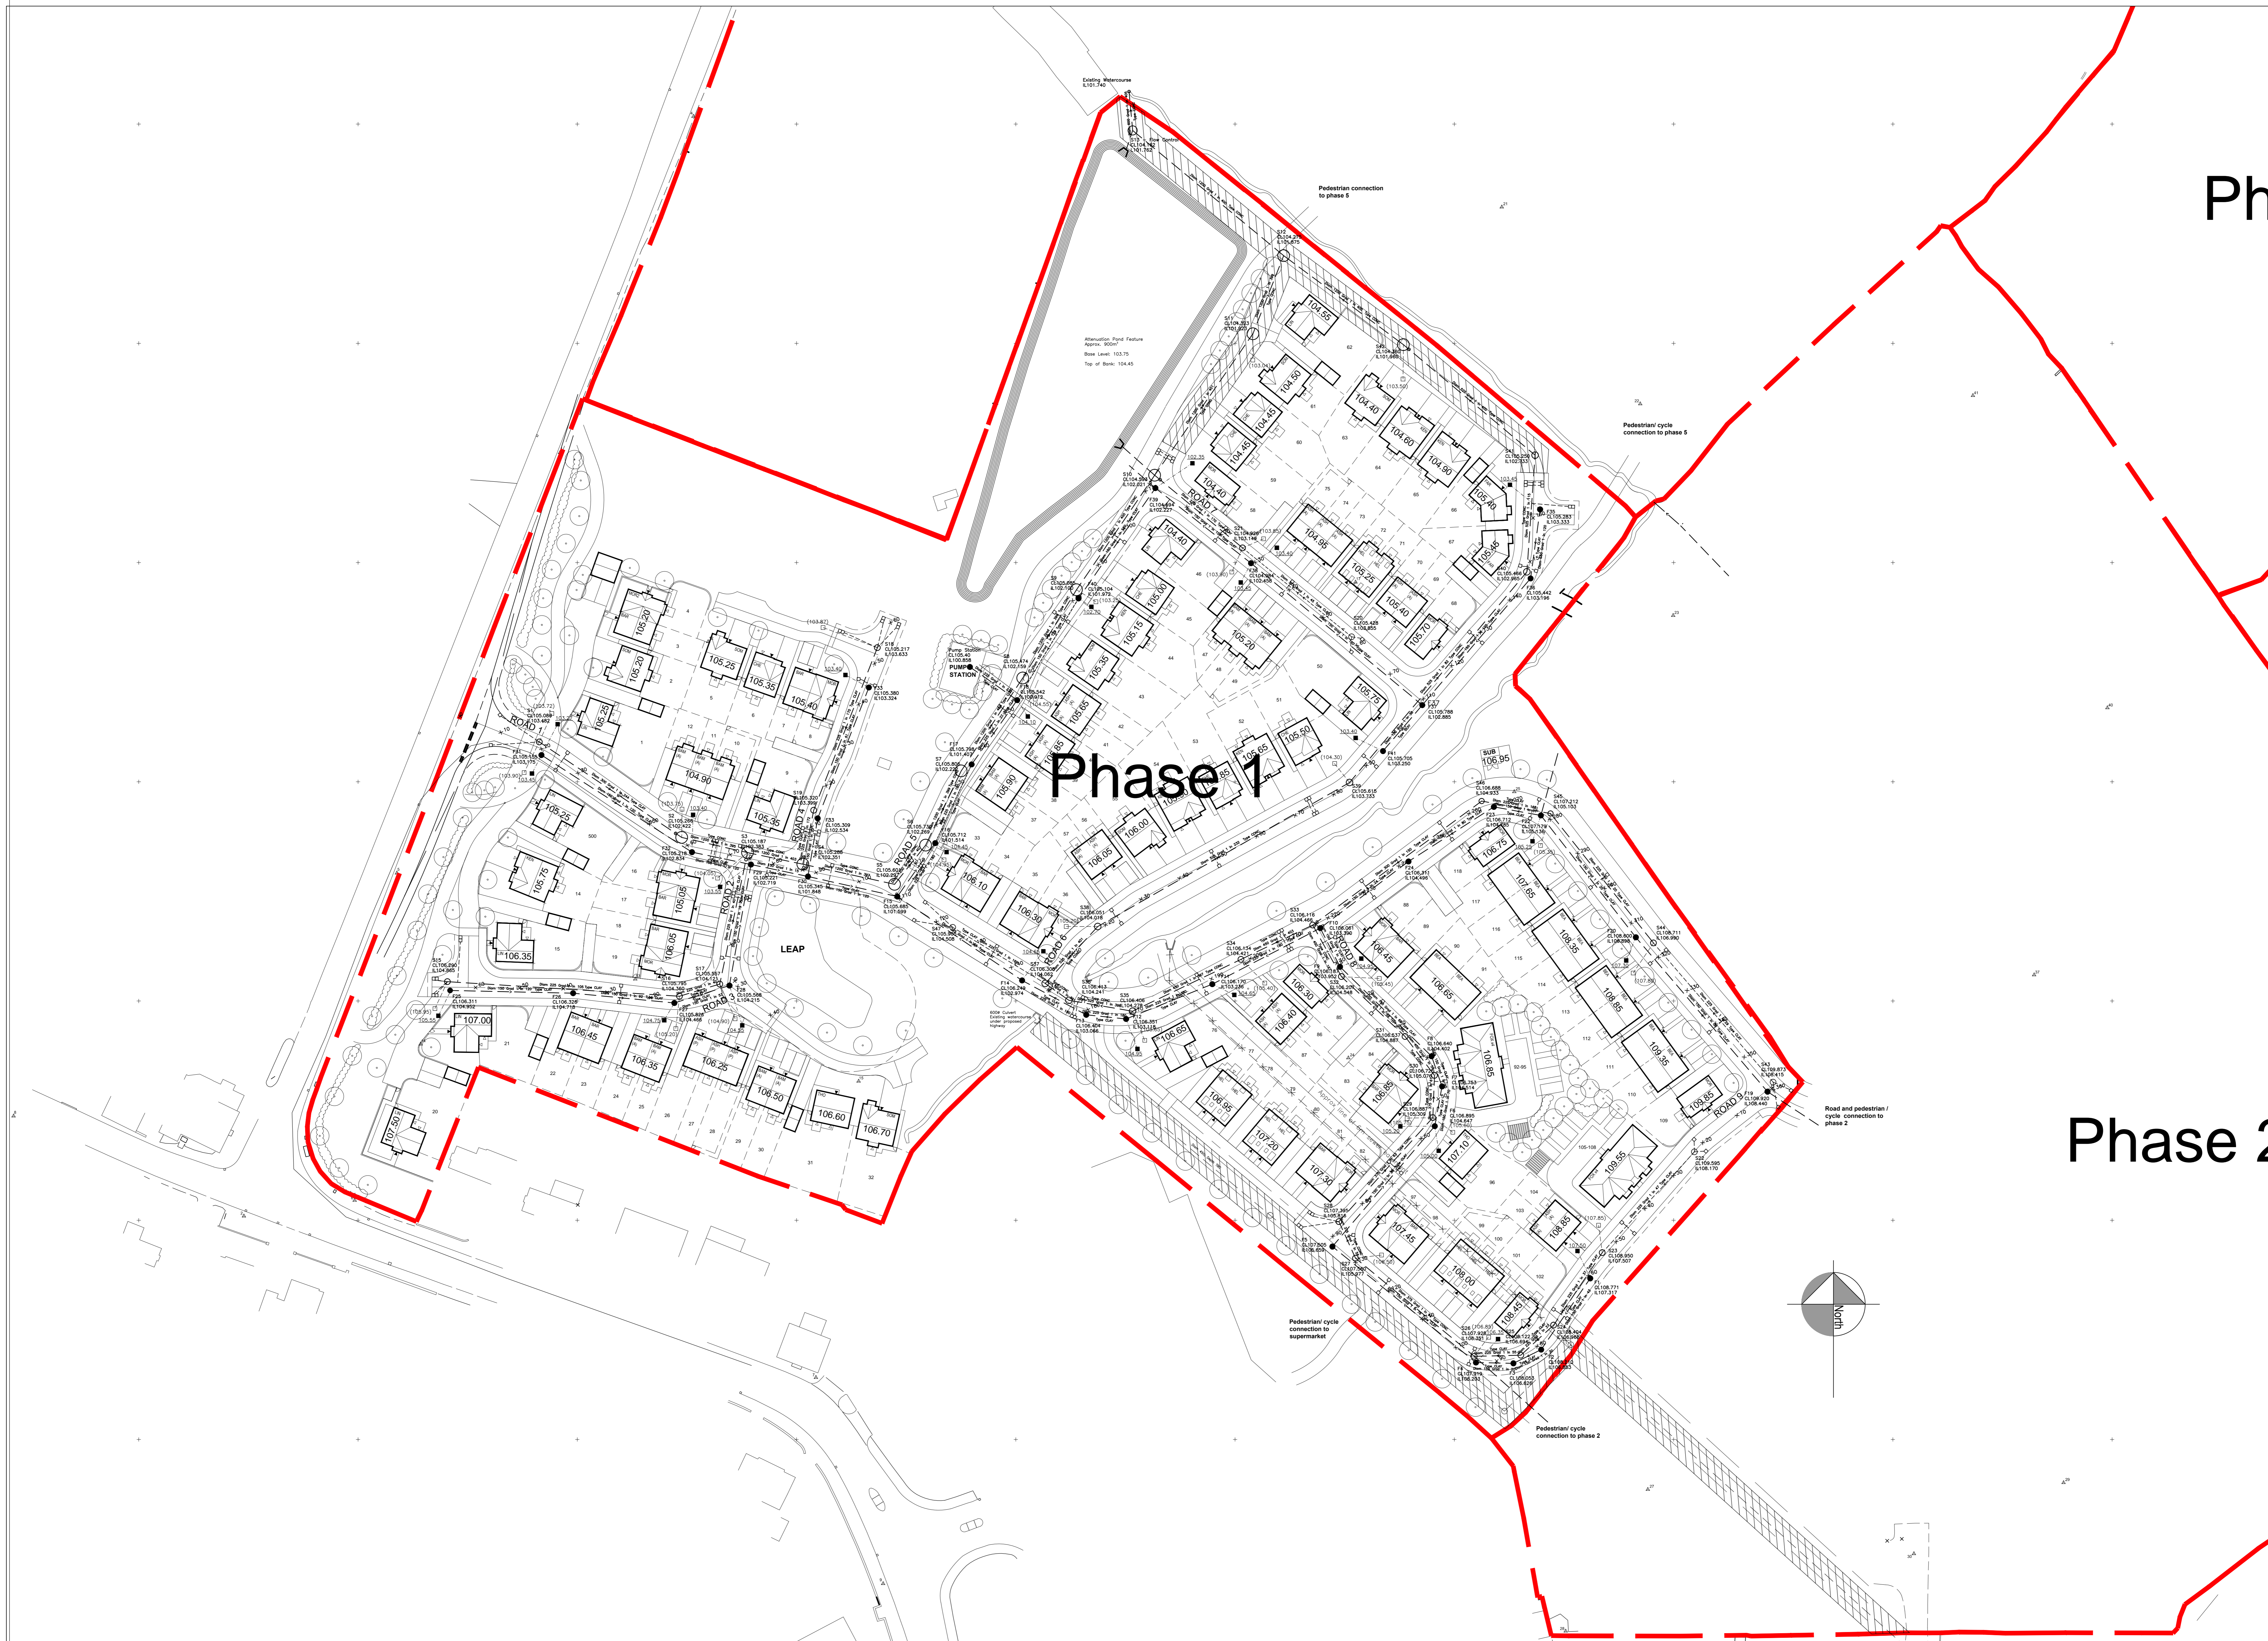

**ENGINEERING KEY**


**FLOW CONTROL DETAILS**

MH Ref.	Specification
S13	Drawn Flow Control Device to be Supplied by Crown Water Systems. Tel: 01344 886 996. Head=2.1m, Flow=0.9 l/s.

REV DESCRIPTION

**BARRATT HOMES**  
 MANCHESTER  
 Barratt Homes Manchester  
 (A division of BDW Trading Ltd)  
 4 Brindley Road  
 City Park  
 Manchester  
 M16 9HQ  
 Tel: 0161 872 0161  
 Fax: 0161 855 2828

Job  
 Chippings Lane  
 Longridge

Title  
 Engineering Layout

Design By CD	Date Feb 2016	Drawing Number 459/ED/02
CAD By CD	Scale 1:500	