




FRONT ELEVATION

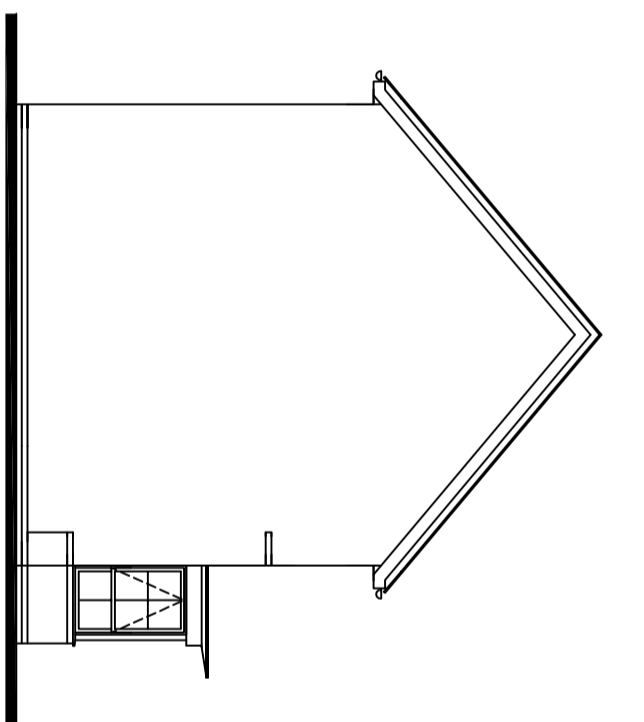


SIDE ELEVATION

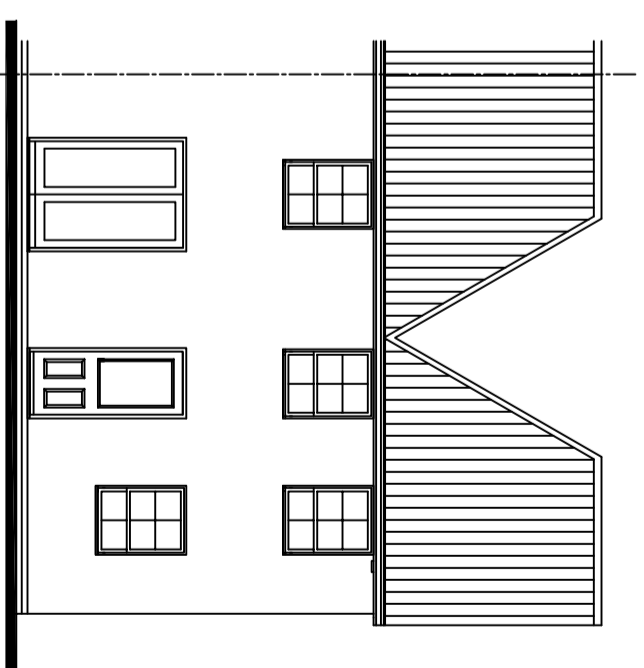

REAR ELEVATION

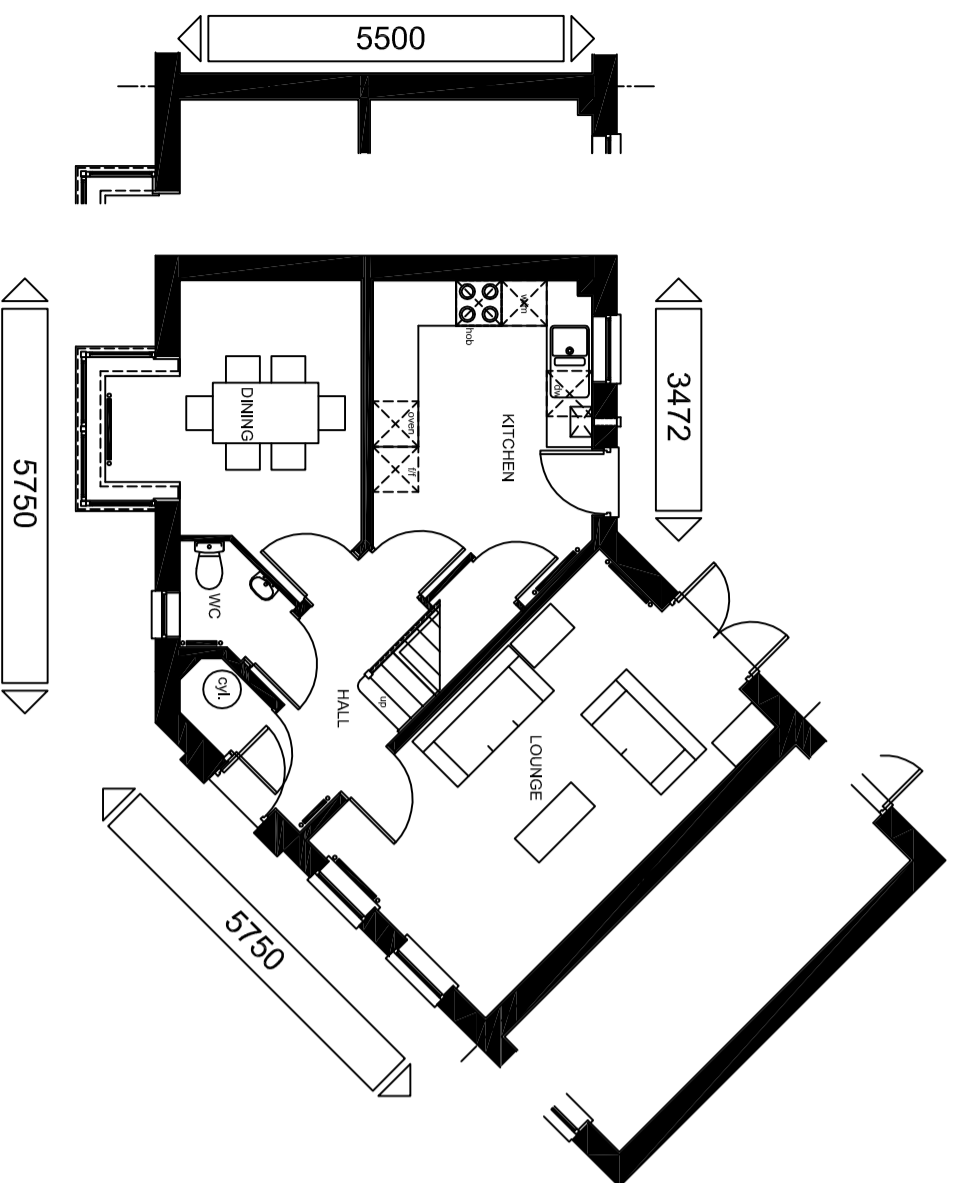

GROUND FLOOR PLAN

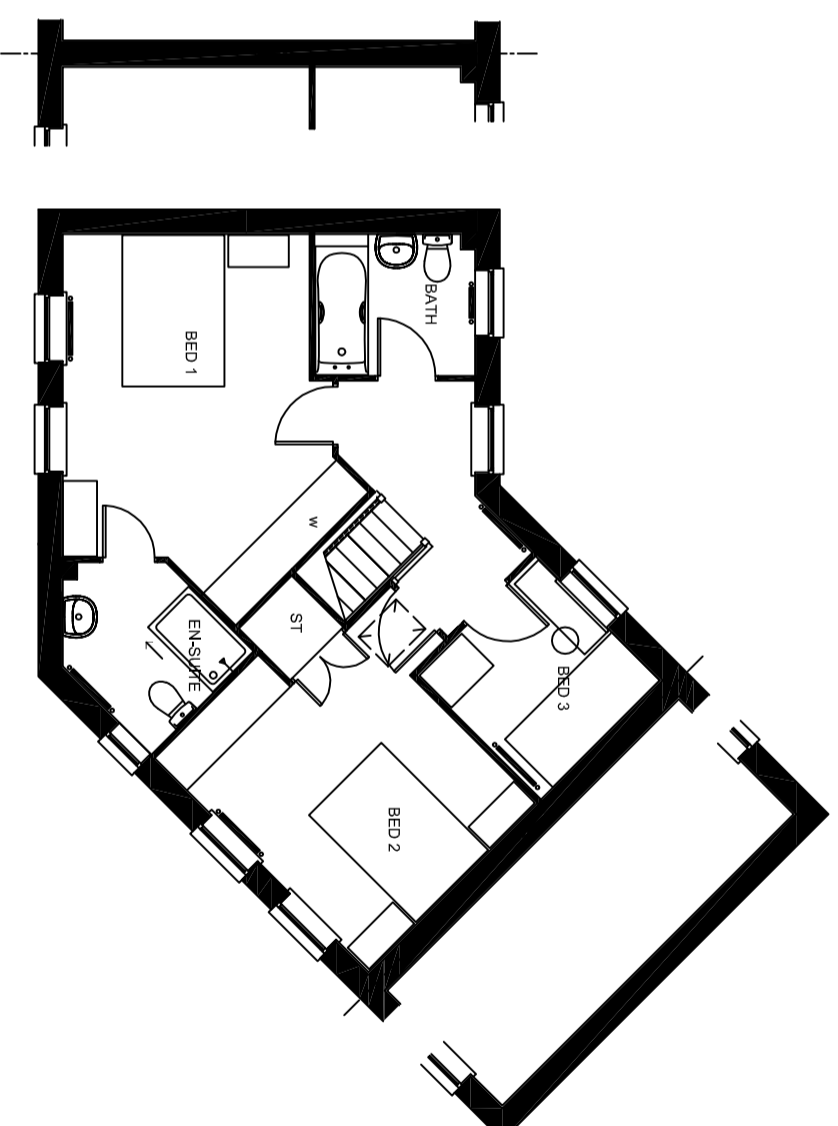

FIRST FLOOR PLAN

EMBASSY RANGE
FLOOR AREA - 1109sqft/103.0m²

PLANNING DRAWING - CLASSIC

Group Design & Technical Department
 Barratt House
 City West Business Park
 Scotswood Road
 NEWCASTLE UPON TYNE
 NE4 7DF
 Tel: 0191 298 6100
 Fax: 0191 256 8324



BARRATT
 DEVELOPMENTS PLC

House Type Code

BFND 00CD (DET)
BFND 00CS (SEMI)

2010 Range-The Faringdon 1

WARNING TO HOUSE-BUYERS, Property Misdescriptions Act 1991.
 Buyers are warned that this is a working drawing and the contents of this drawing may be subject to change at any time and alterations and variations can occur during the progress of the build process. As such the layout, form, content and dimensions of the finished construction may differ materially from those shown. Whilst we make every effort to ensure our drawings are up to date there may from time to time be an unavoidable delay in updating these due to changes in regulations and/or re-planning. Purchasers are advised to check with the Sales Adviser whether any alterations have been made to this drawing. The contents of this drawing do not constitute a contract, part of any contract or warranty.

Date	February 2011
Drawn by	GDT
Checked by	GDT
Revision	H
Scale	1 : 100 @ A3