



FRONT ELEVATION

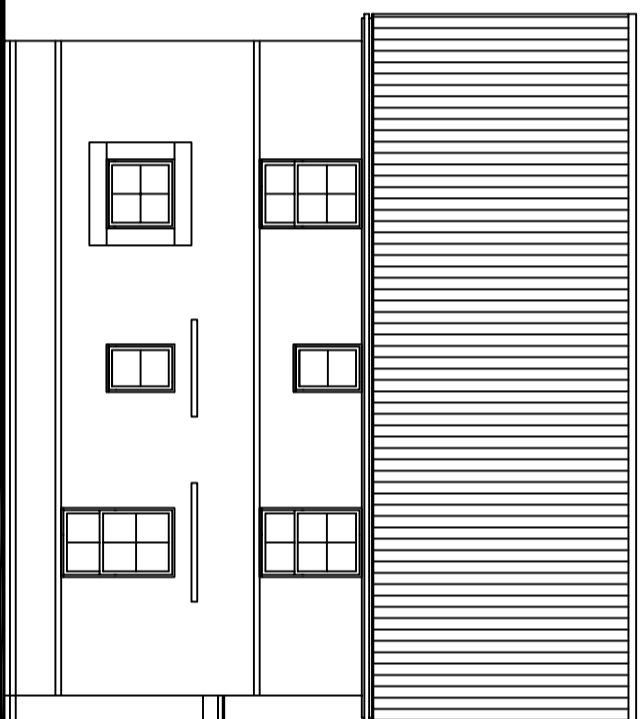


SIDE ELEVATION

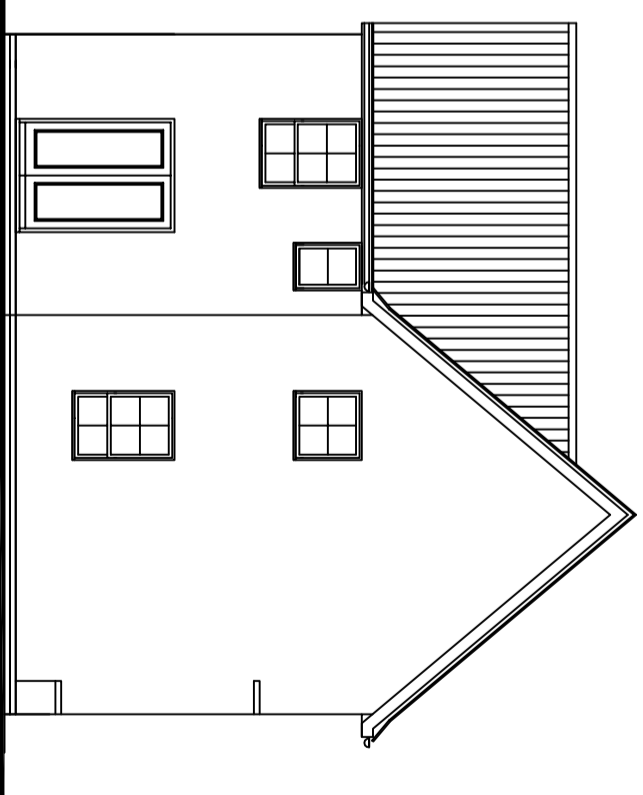


REAR ELEVATION

8053

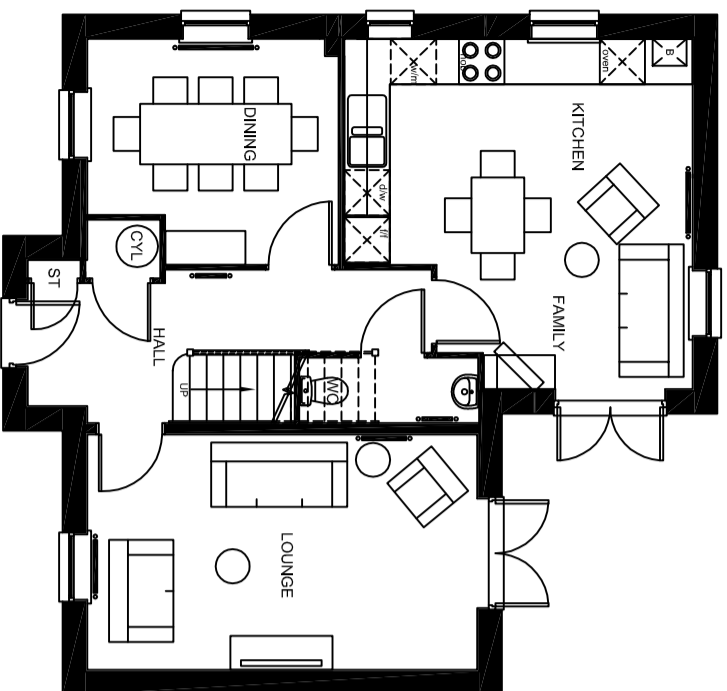


8390

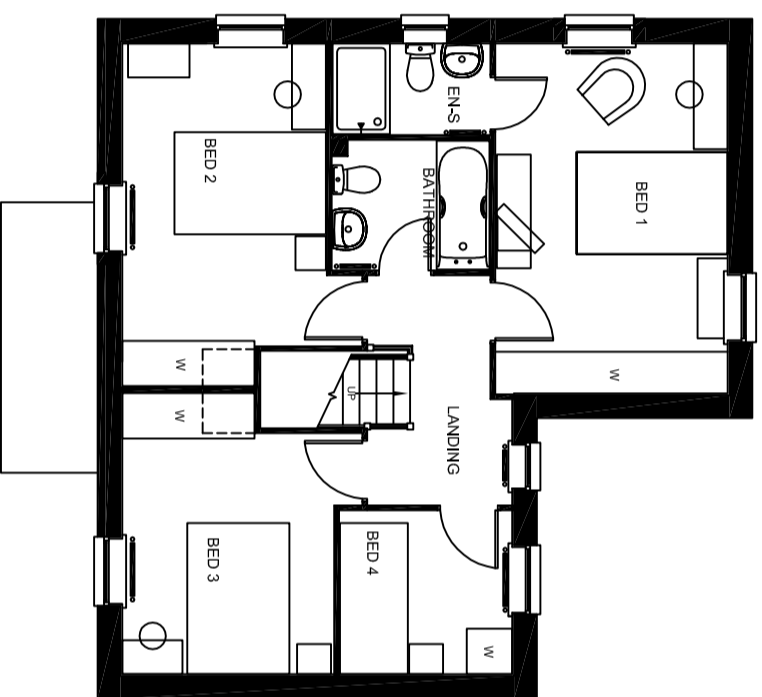

GROUND FLOOR PLAN

FIRST FLOOR PLAN

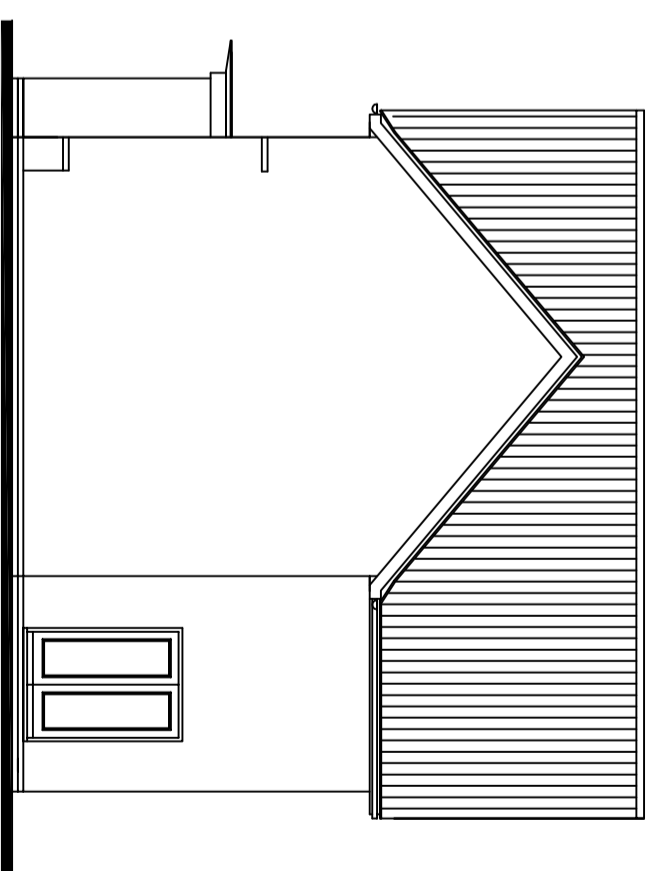

SIDE ELEVATION

EMBASSY RANGE
FLOOR AREA - 1243sqft/115.5m²

Group Design & Technical Department
 Barratt House
 City West Business Park
 Scotswood Road
 NEWCASTLE UPON TYNE
 NE4 7DF

BARRATT
 DEVELOPMENTS PLC



House Type Code

BLLN 00CD

2010 Range - The Lincoln

WARNING TO HOUSE-PURCHASERS:

Buyers are warned that this is a working drawing and the contents of this drawing may be subject to change during the progress of the build process. The layout, form, content and dimensions specified are included for general guidance only. The finishes or features shown may alter in respect of individual properties. Whilst we make every effort to ensure our drawings are up to date there may from time to time be an unavoidable delay in updating these due to changes in regulations and/or re-planning. Purchasers are advised to check with the Sales Adviser whether any alterations have been made to this drawing. The contents of this drawing do not constitute a contract, part of any contract or warranty unless specifically incorporated into the contract. They should not be relied upon for the purposes of entering into a contract to purchase any property.

PLANNING DRAWING - CLASSIC

Date	FEB 2011	Scale	1 : 100 @ A3
Drawn by	GDT		
Checked by	GDT		
Revision	D		